


8/23/99

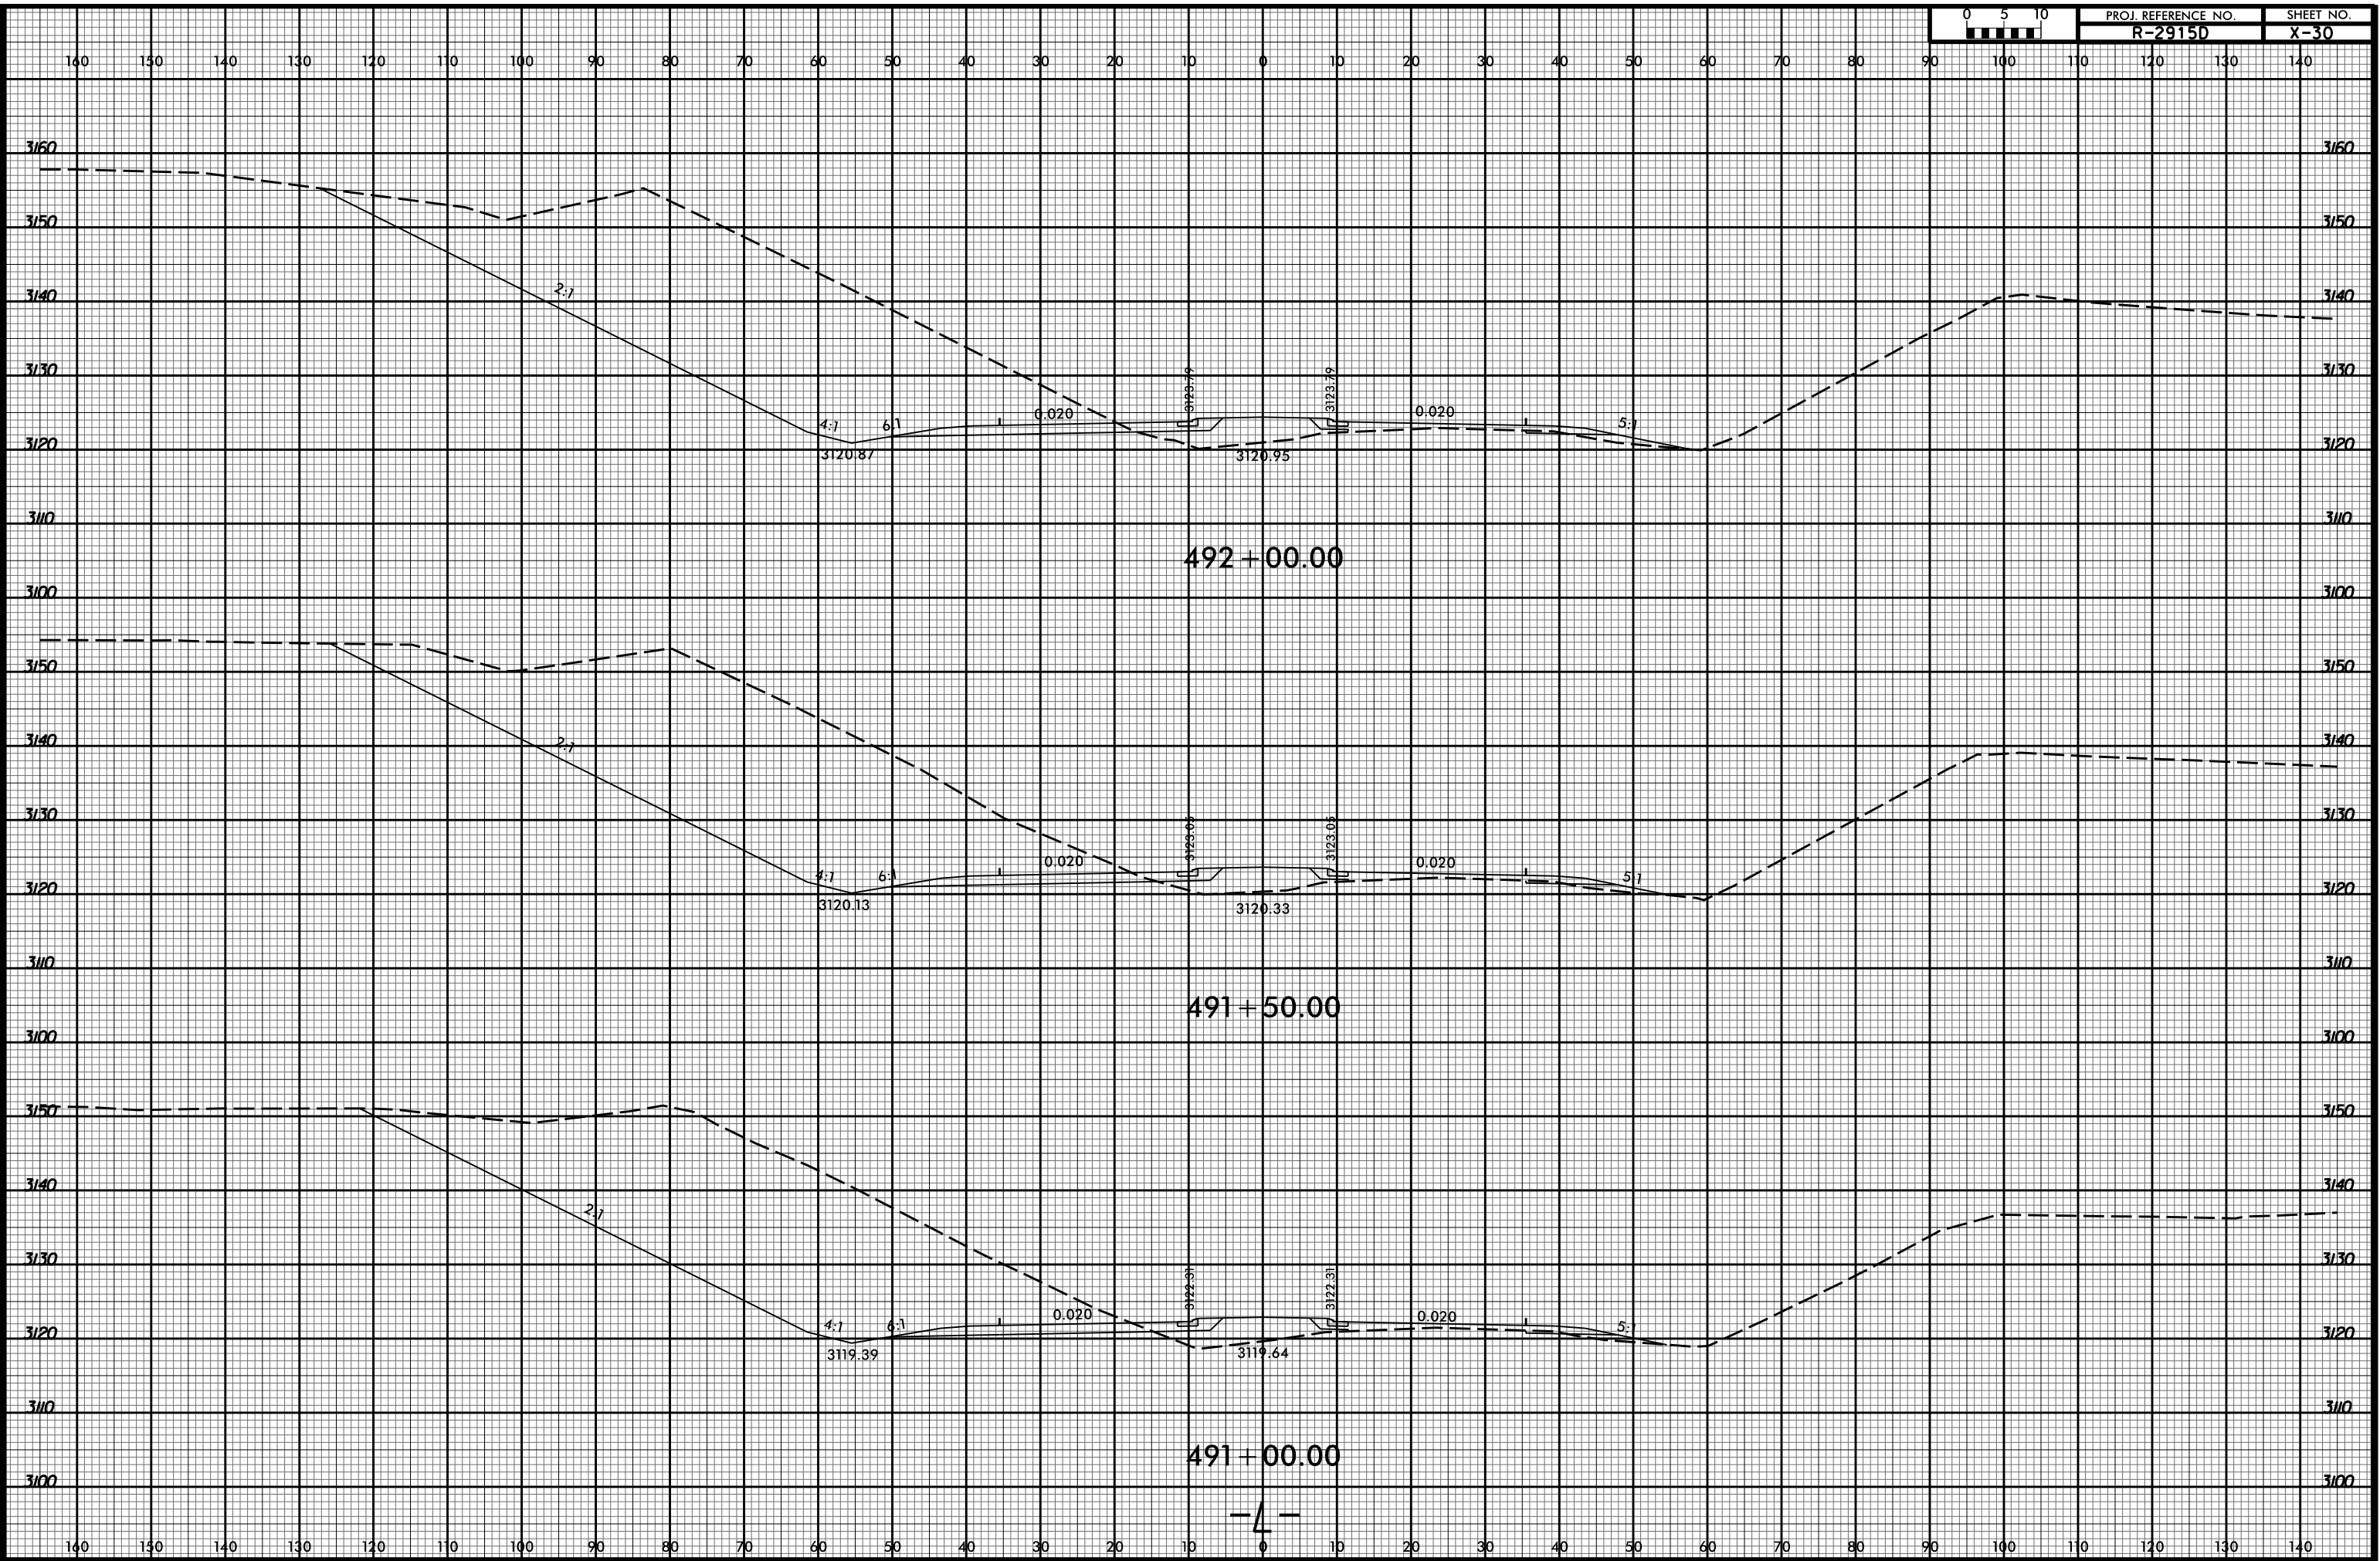

10/15/55 AM
R2915D_Rcdy_xpl.L.dgn
Division