


8/23/99

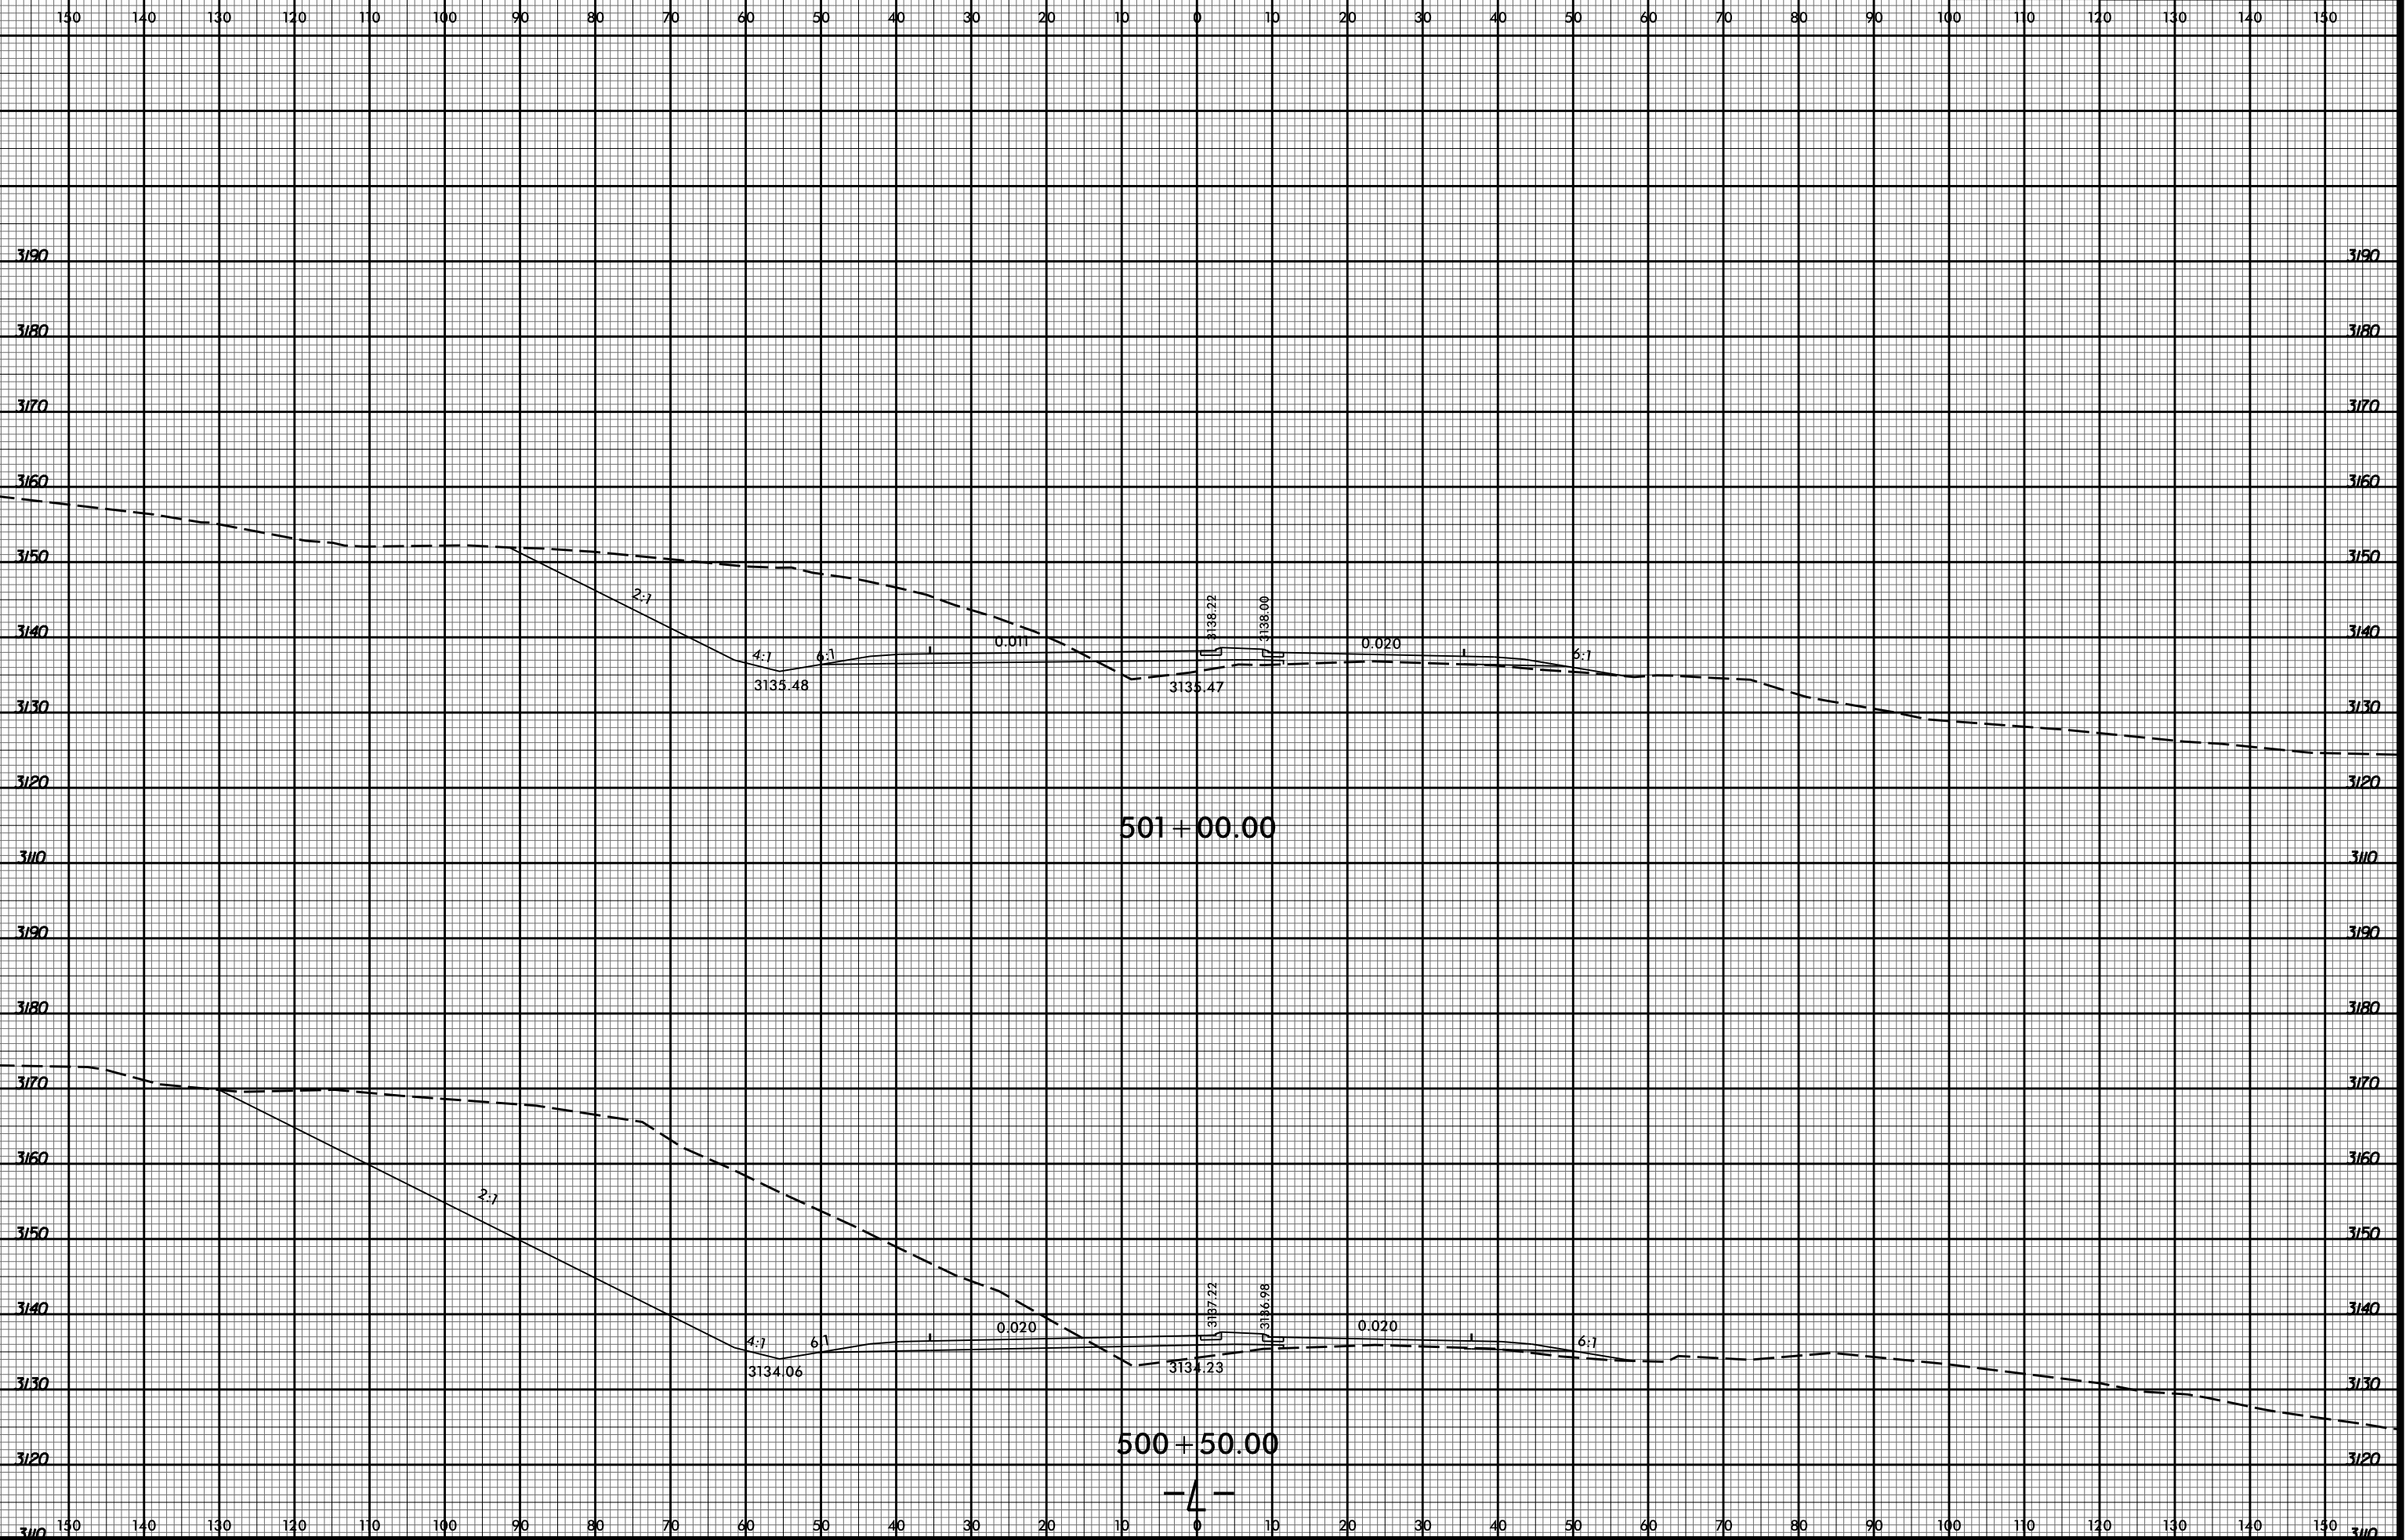

10/16/01 AM  
R2915D Rcdy.xpl.L.dgn  
Division