
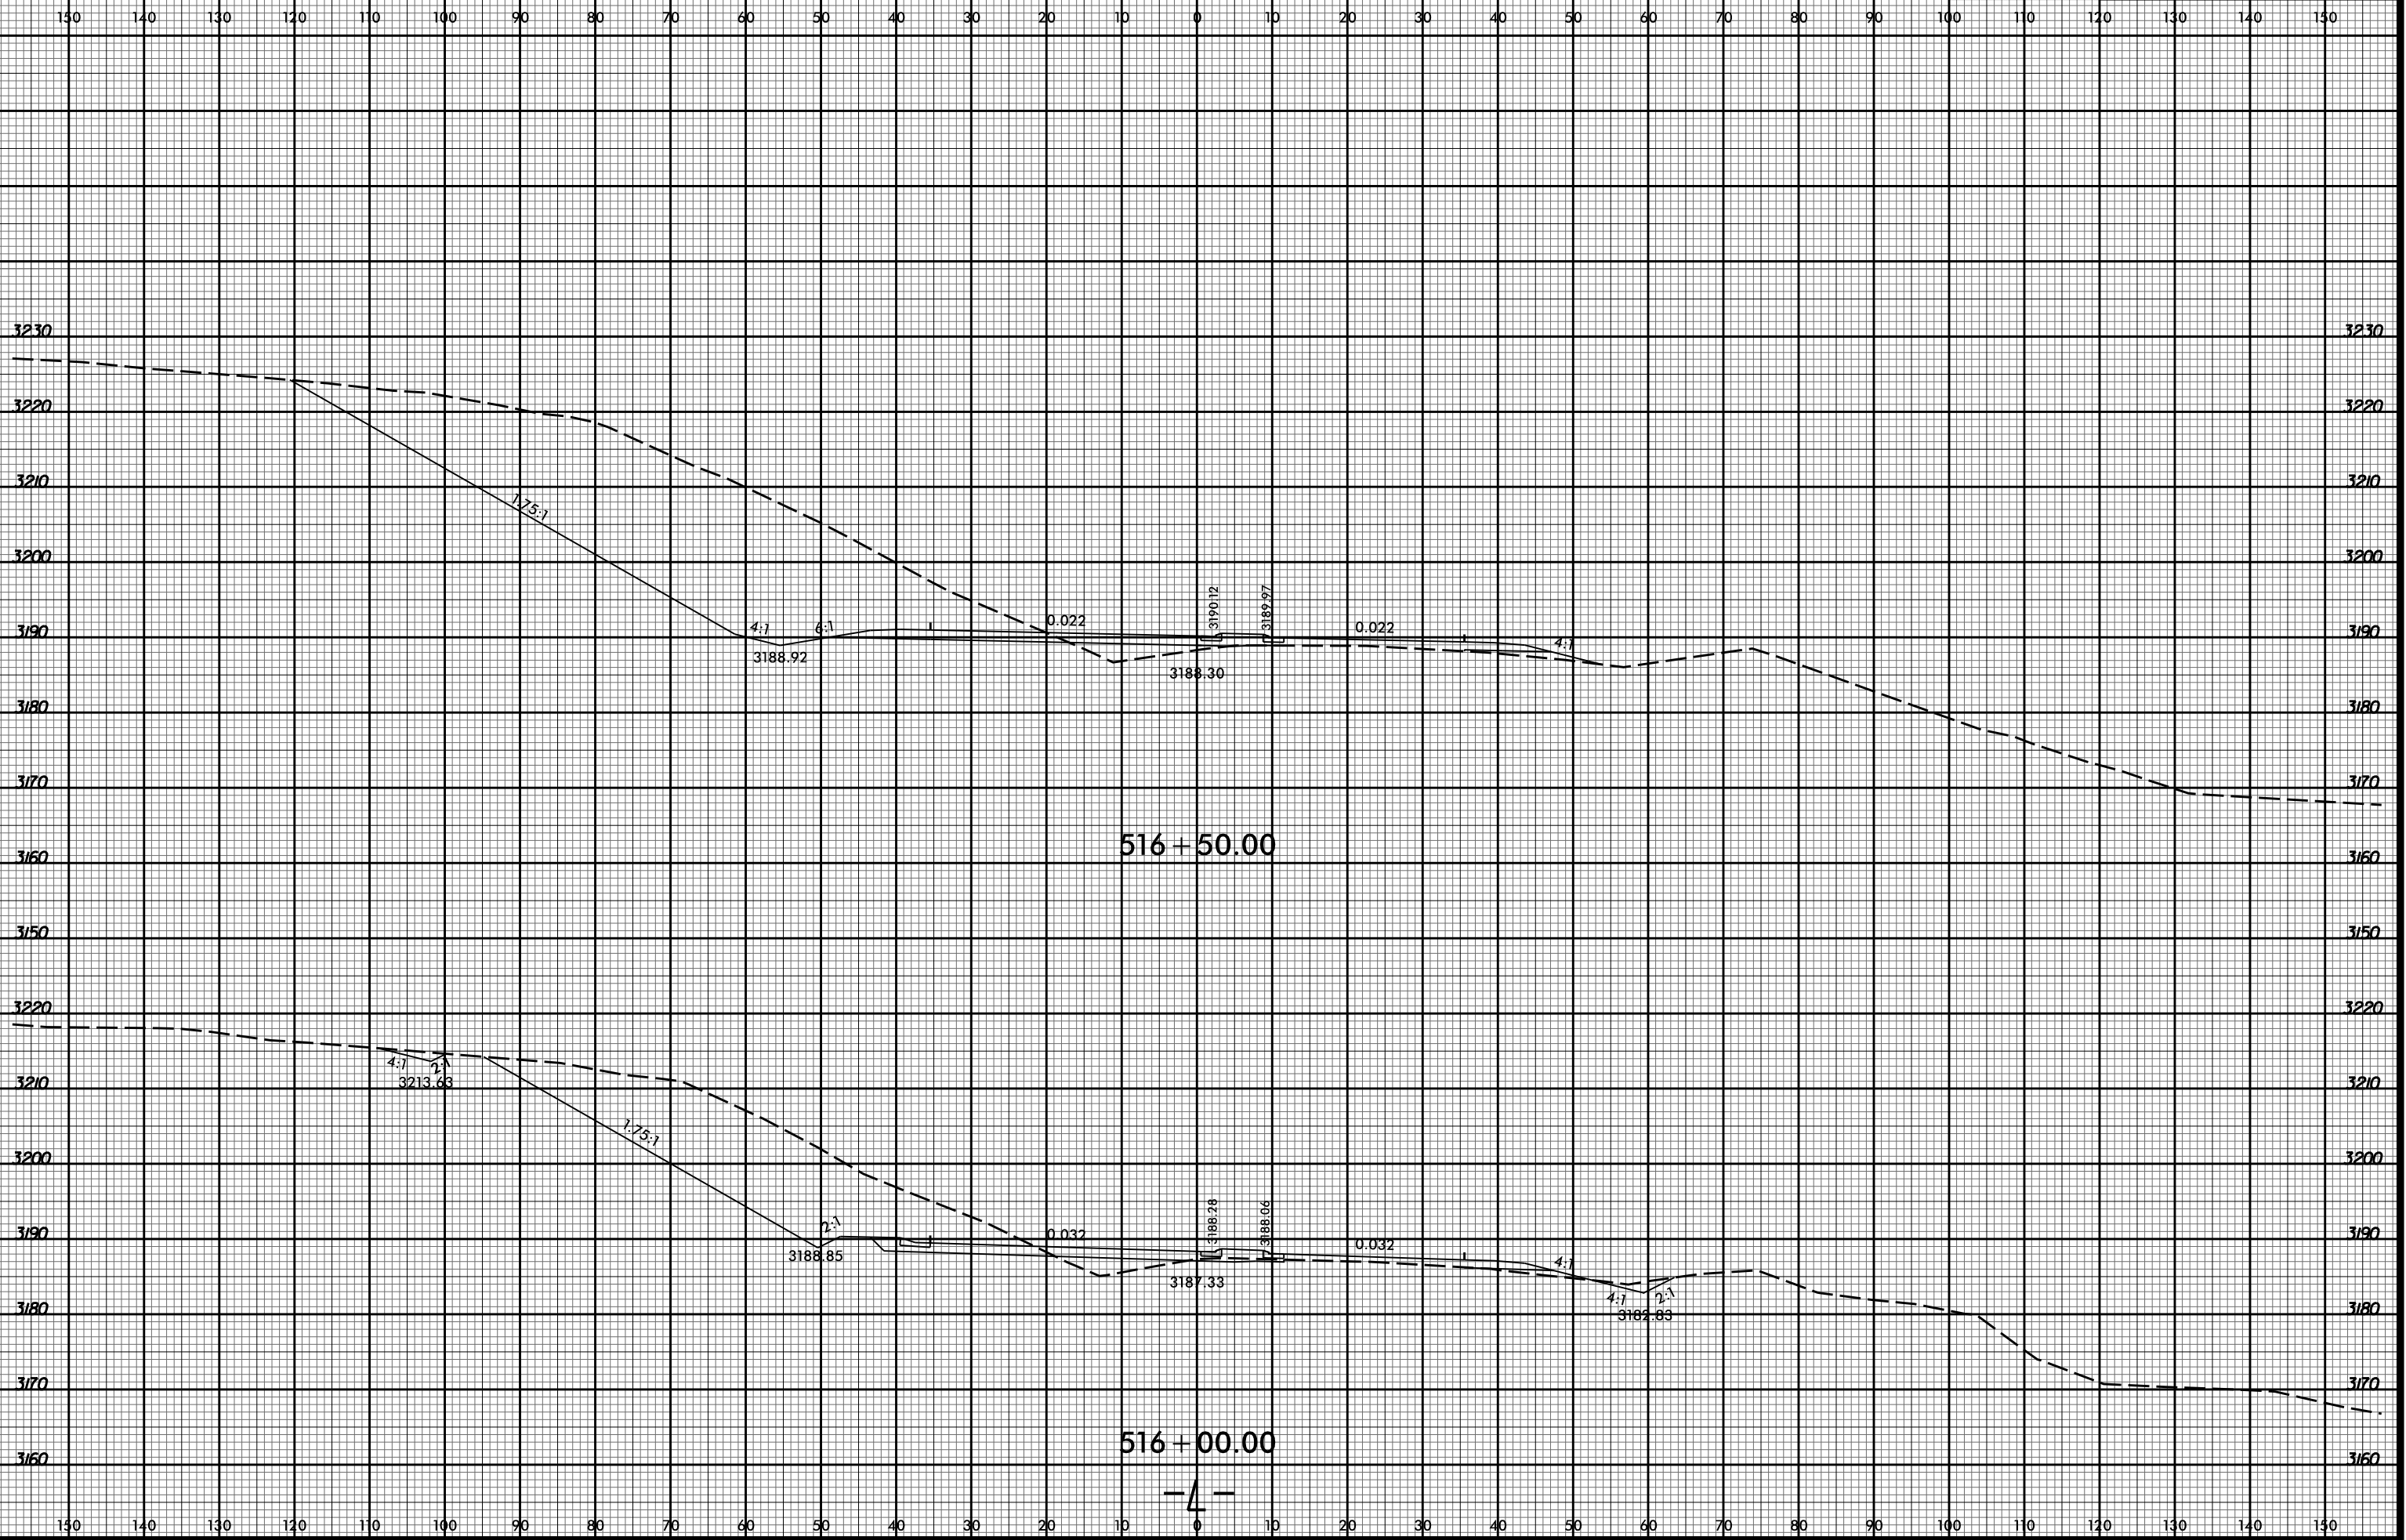


8/23/99

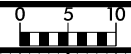

516 + 50.00

516 + 00.00

-4-

10/16/09 AM
R2915D_Rdy_xpl.L.dgn
Division