


8/23/99

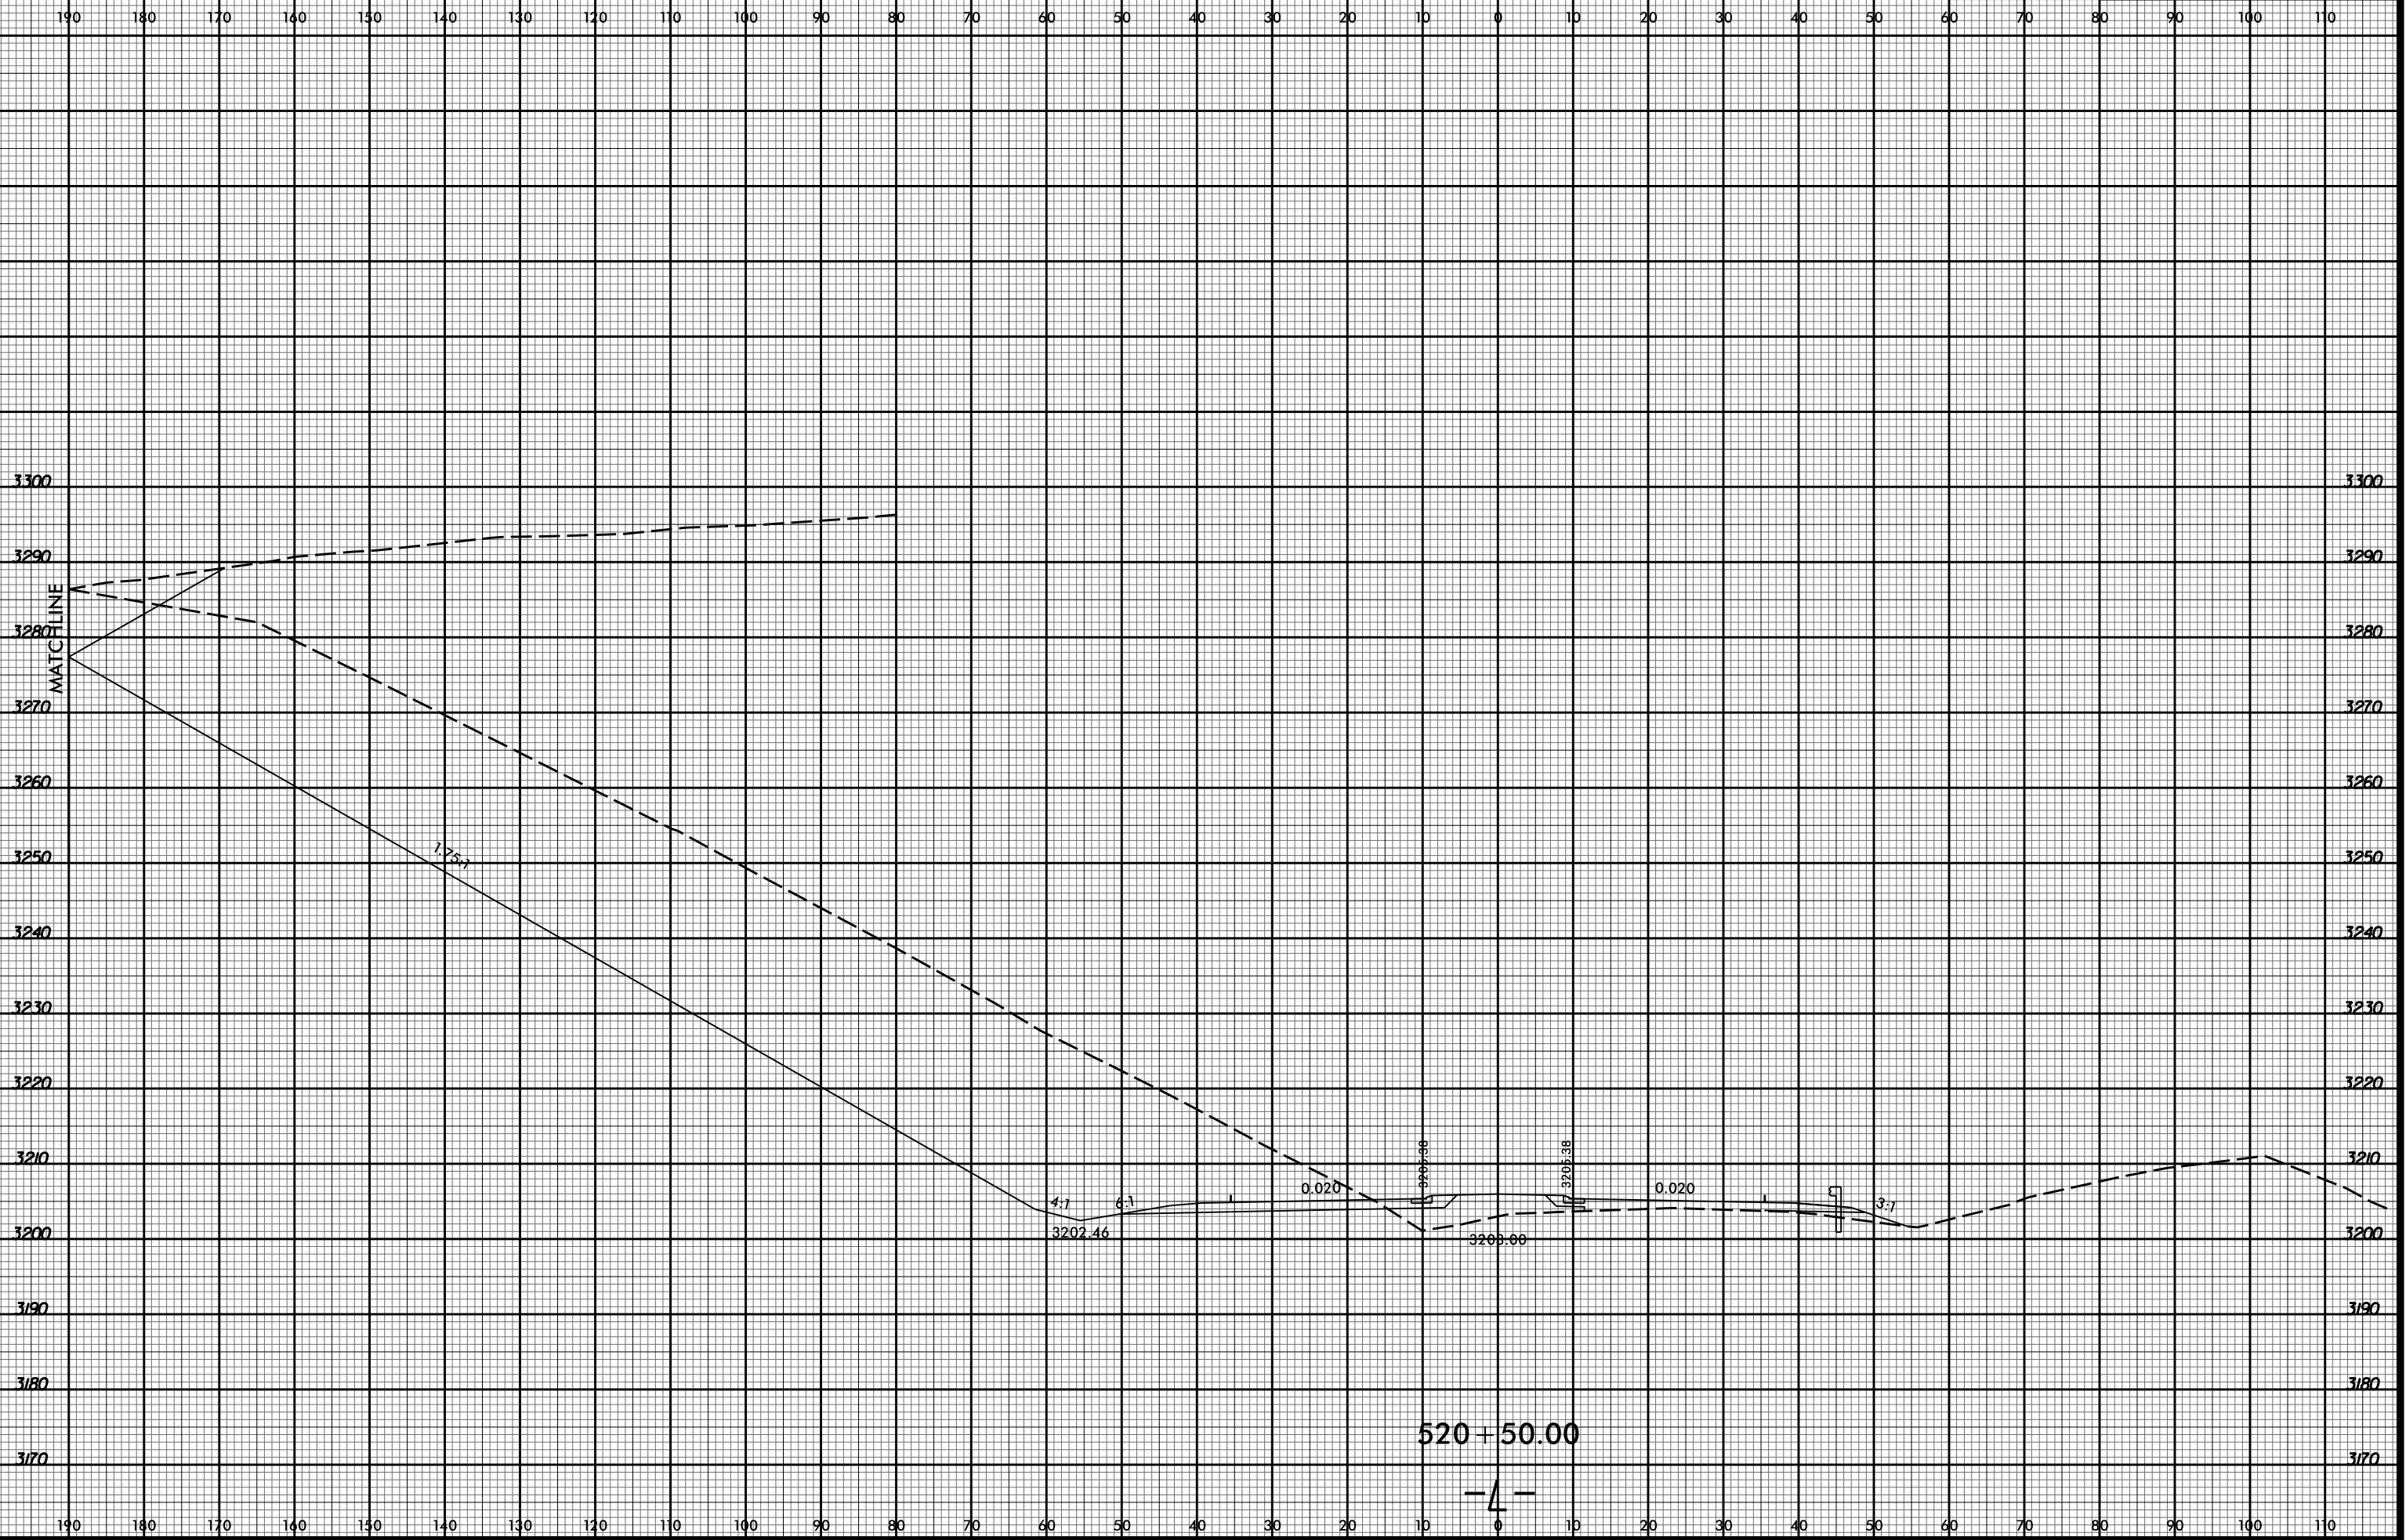

10:16:14 AM
R2915D Rcdy.xpl.L.dgn
Division