
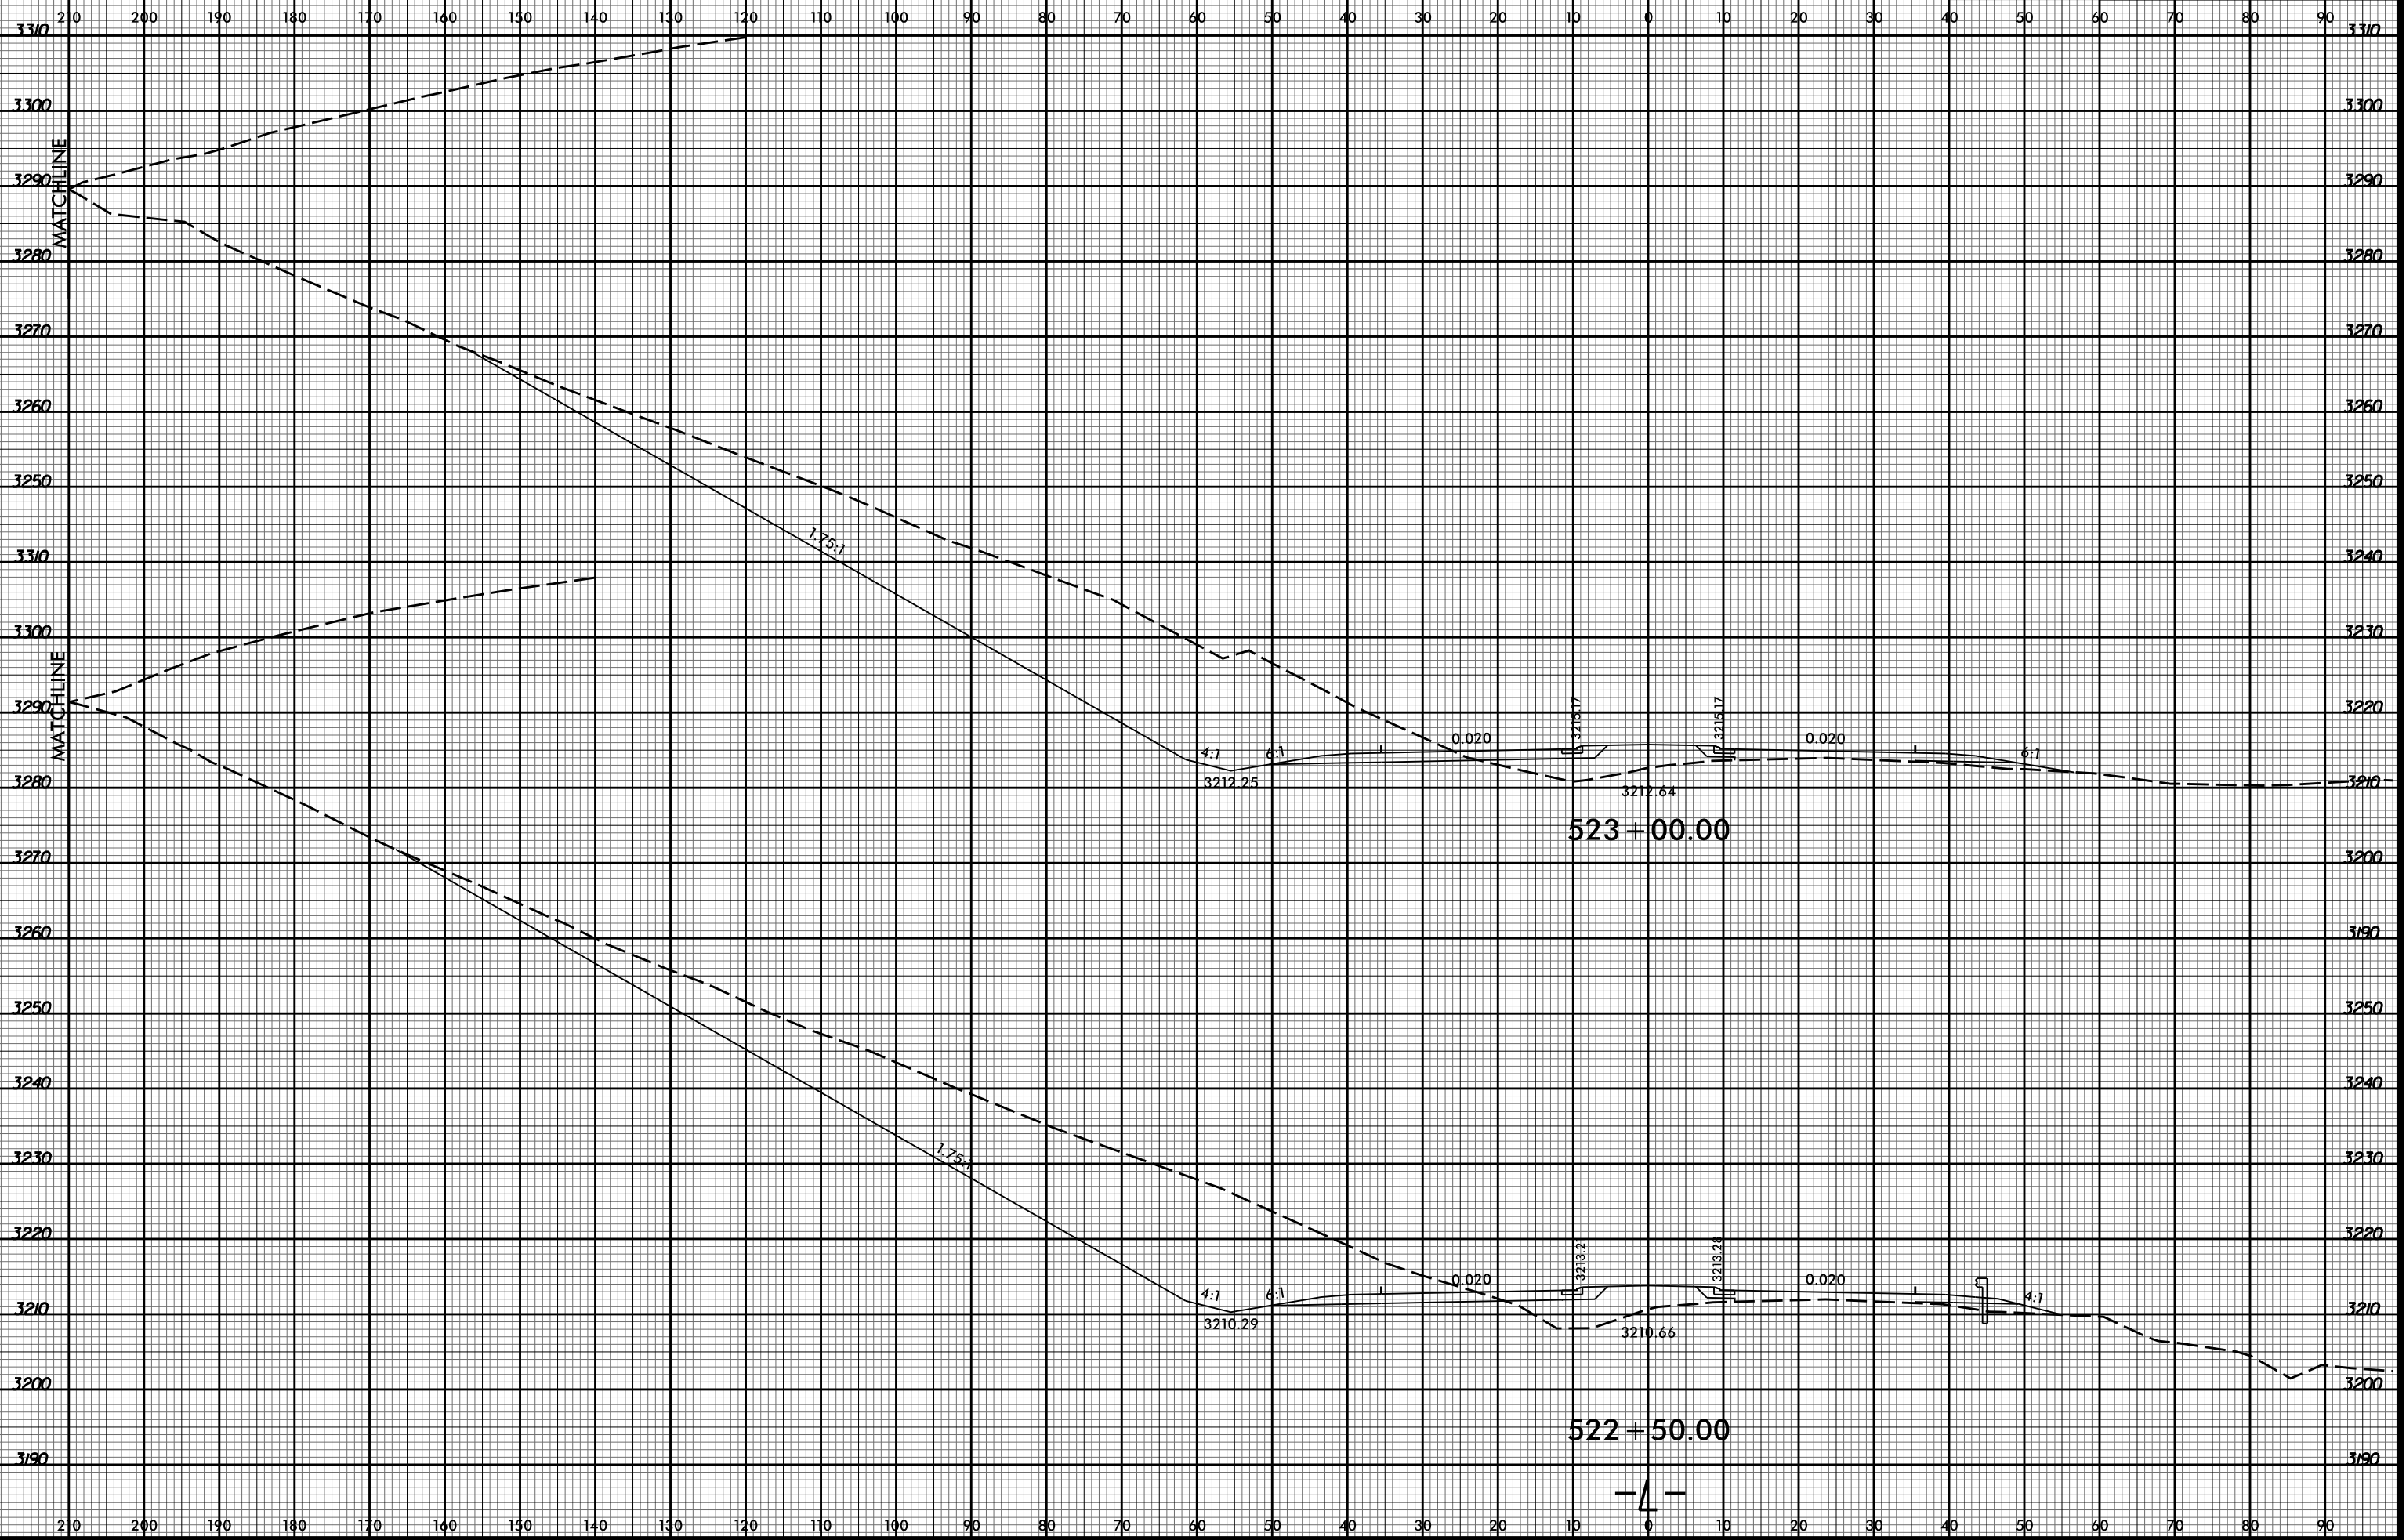


8/23/99

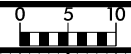

10:16:16 AM  
R2915D Rcdy\_xpl.L.dgn  
Division