



8/23/99

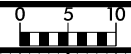

PROJ. REFERENCE NO. R-2915D SHEET NO. X-60

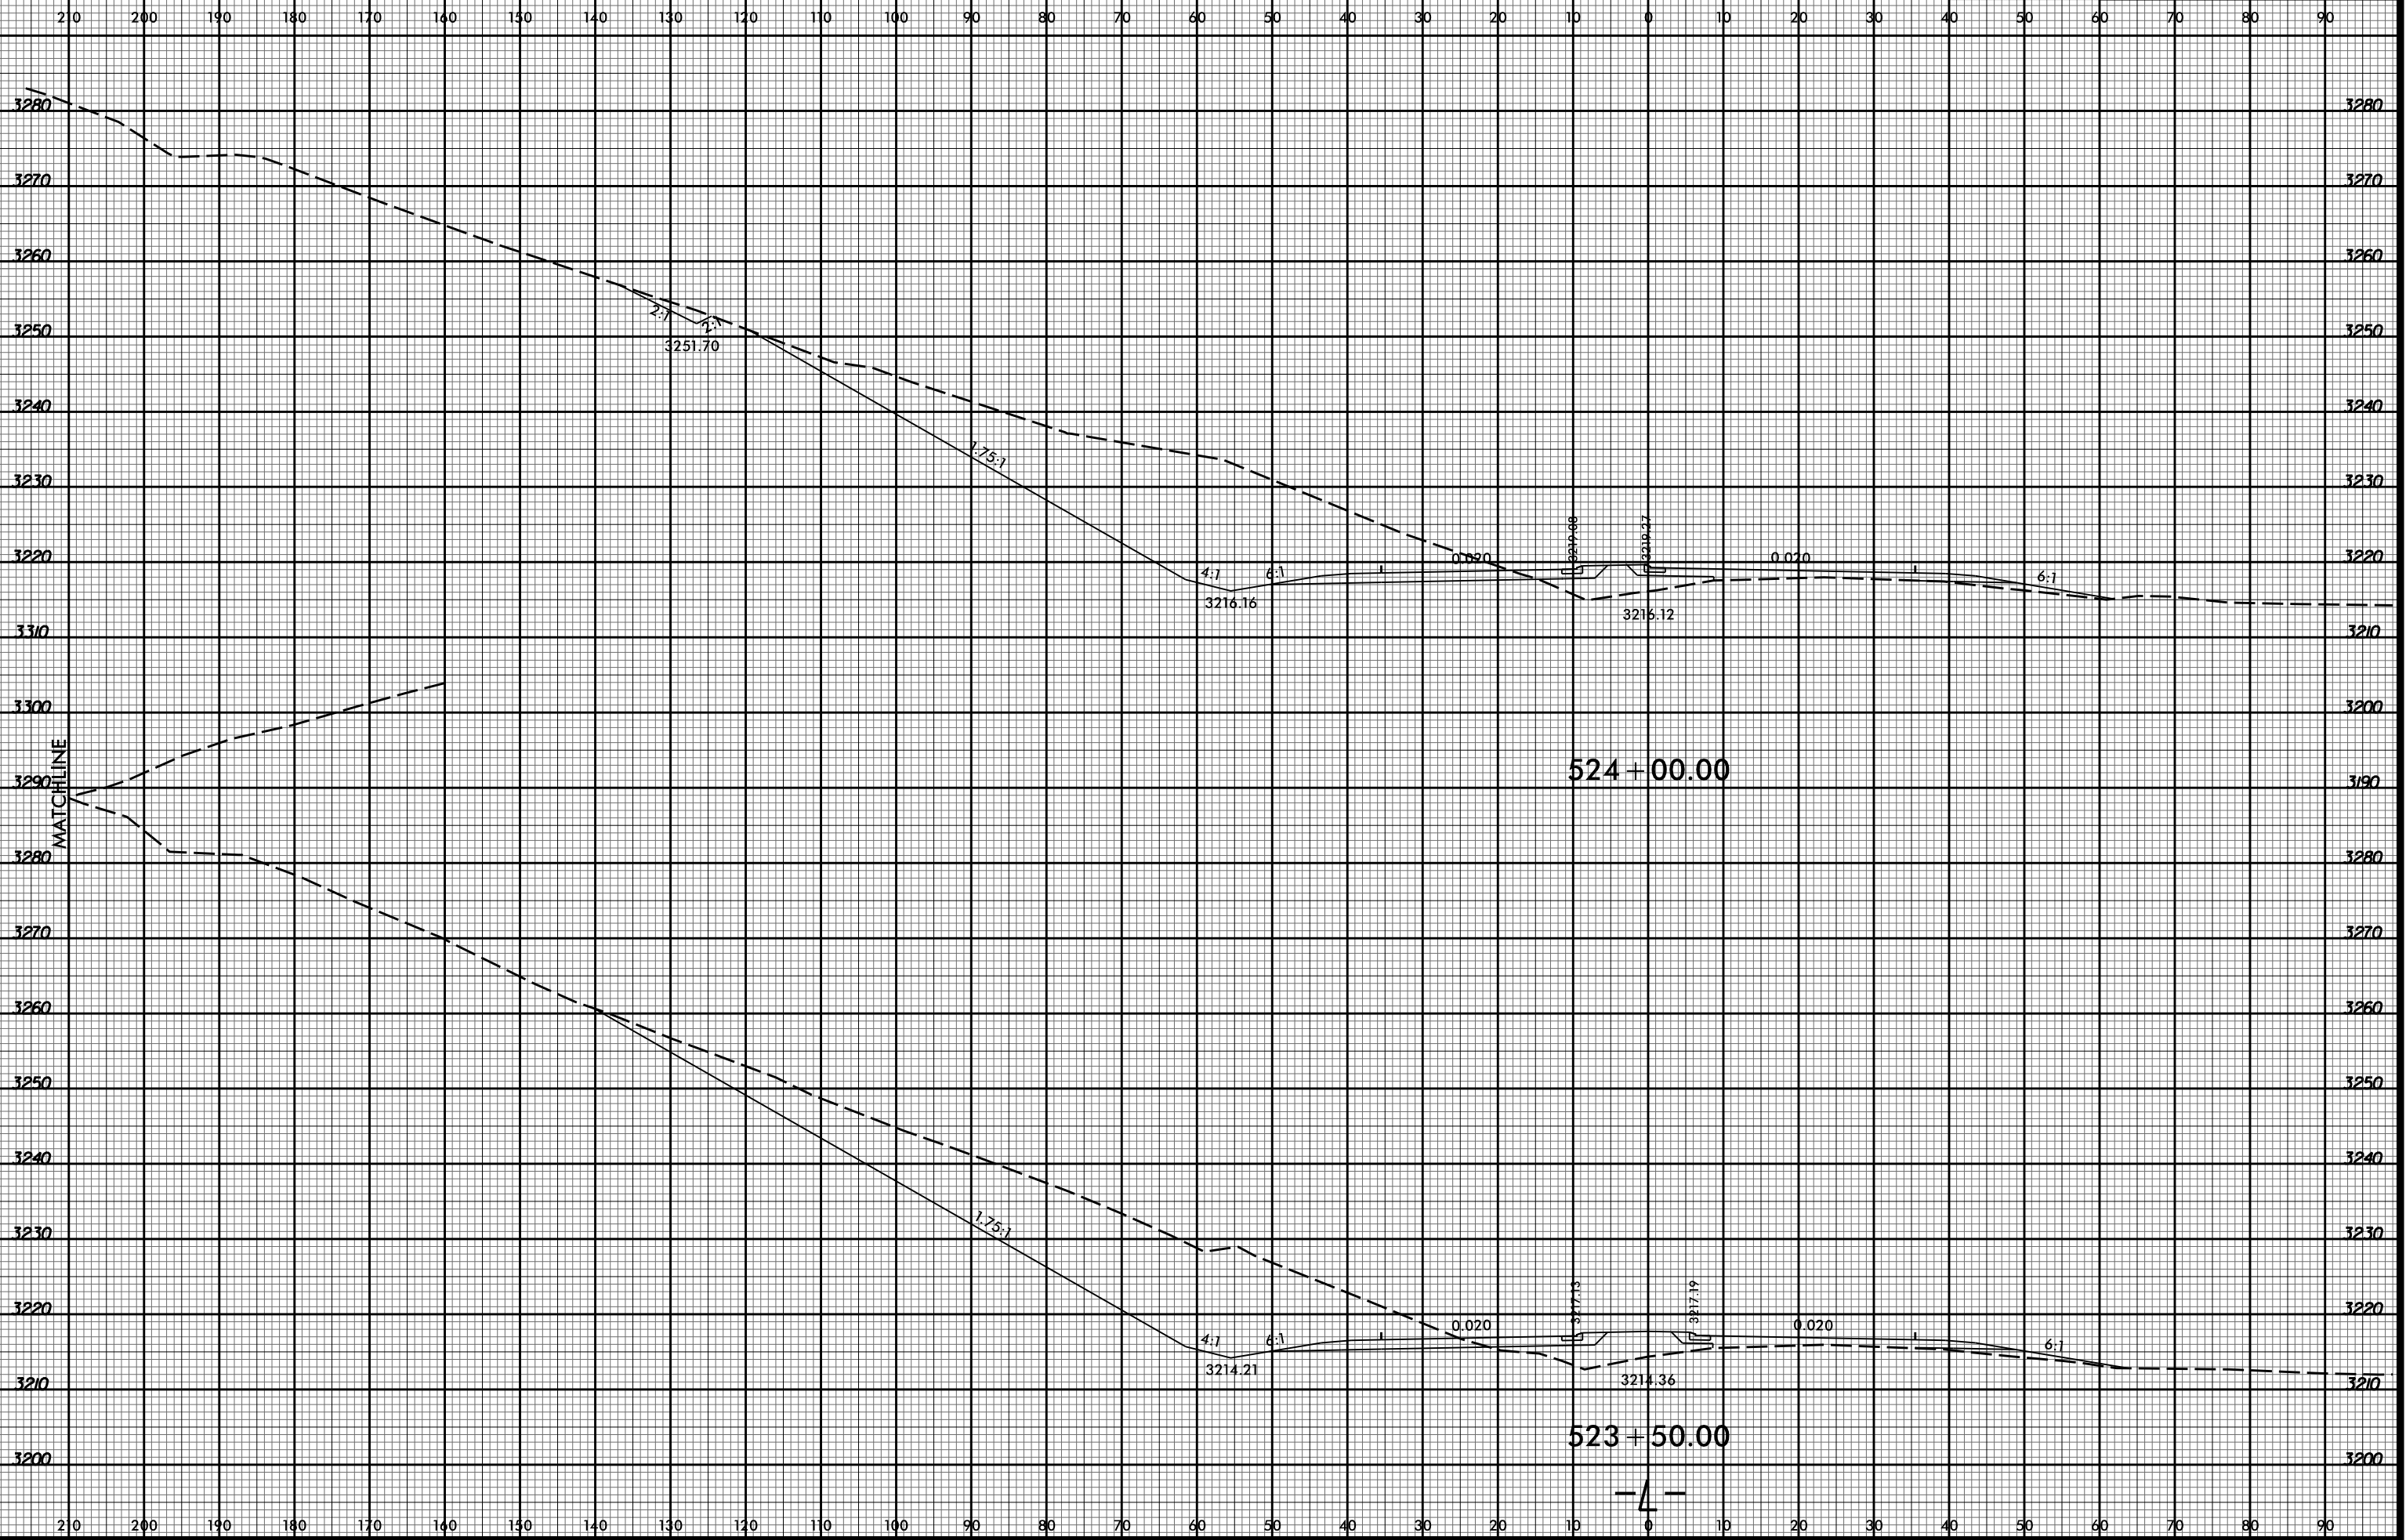

10/6/17 AM R2915D Rcdy.xpl.L.dgn Division