


8/23/99

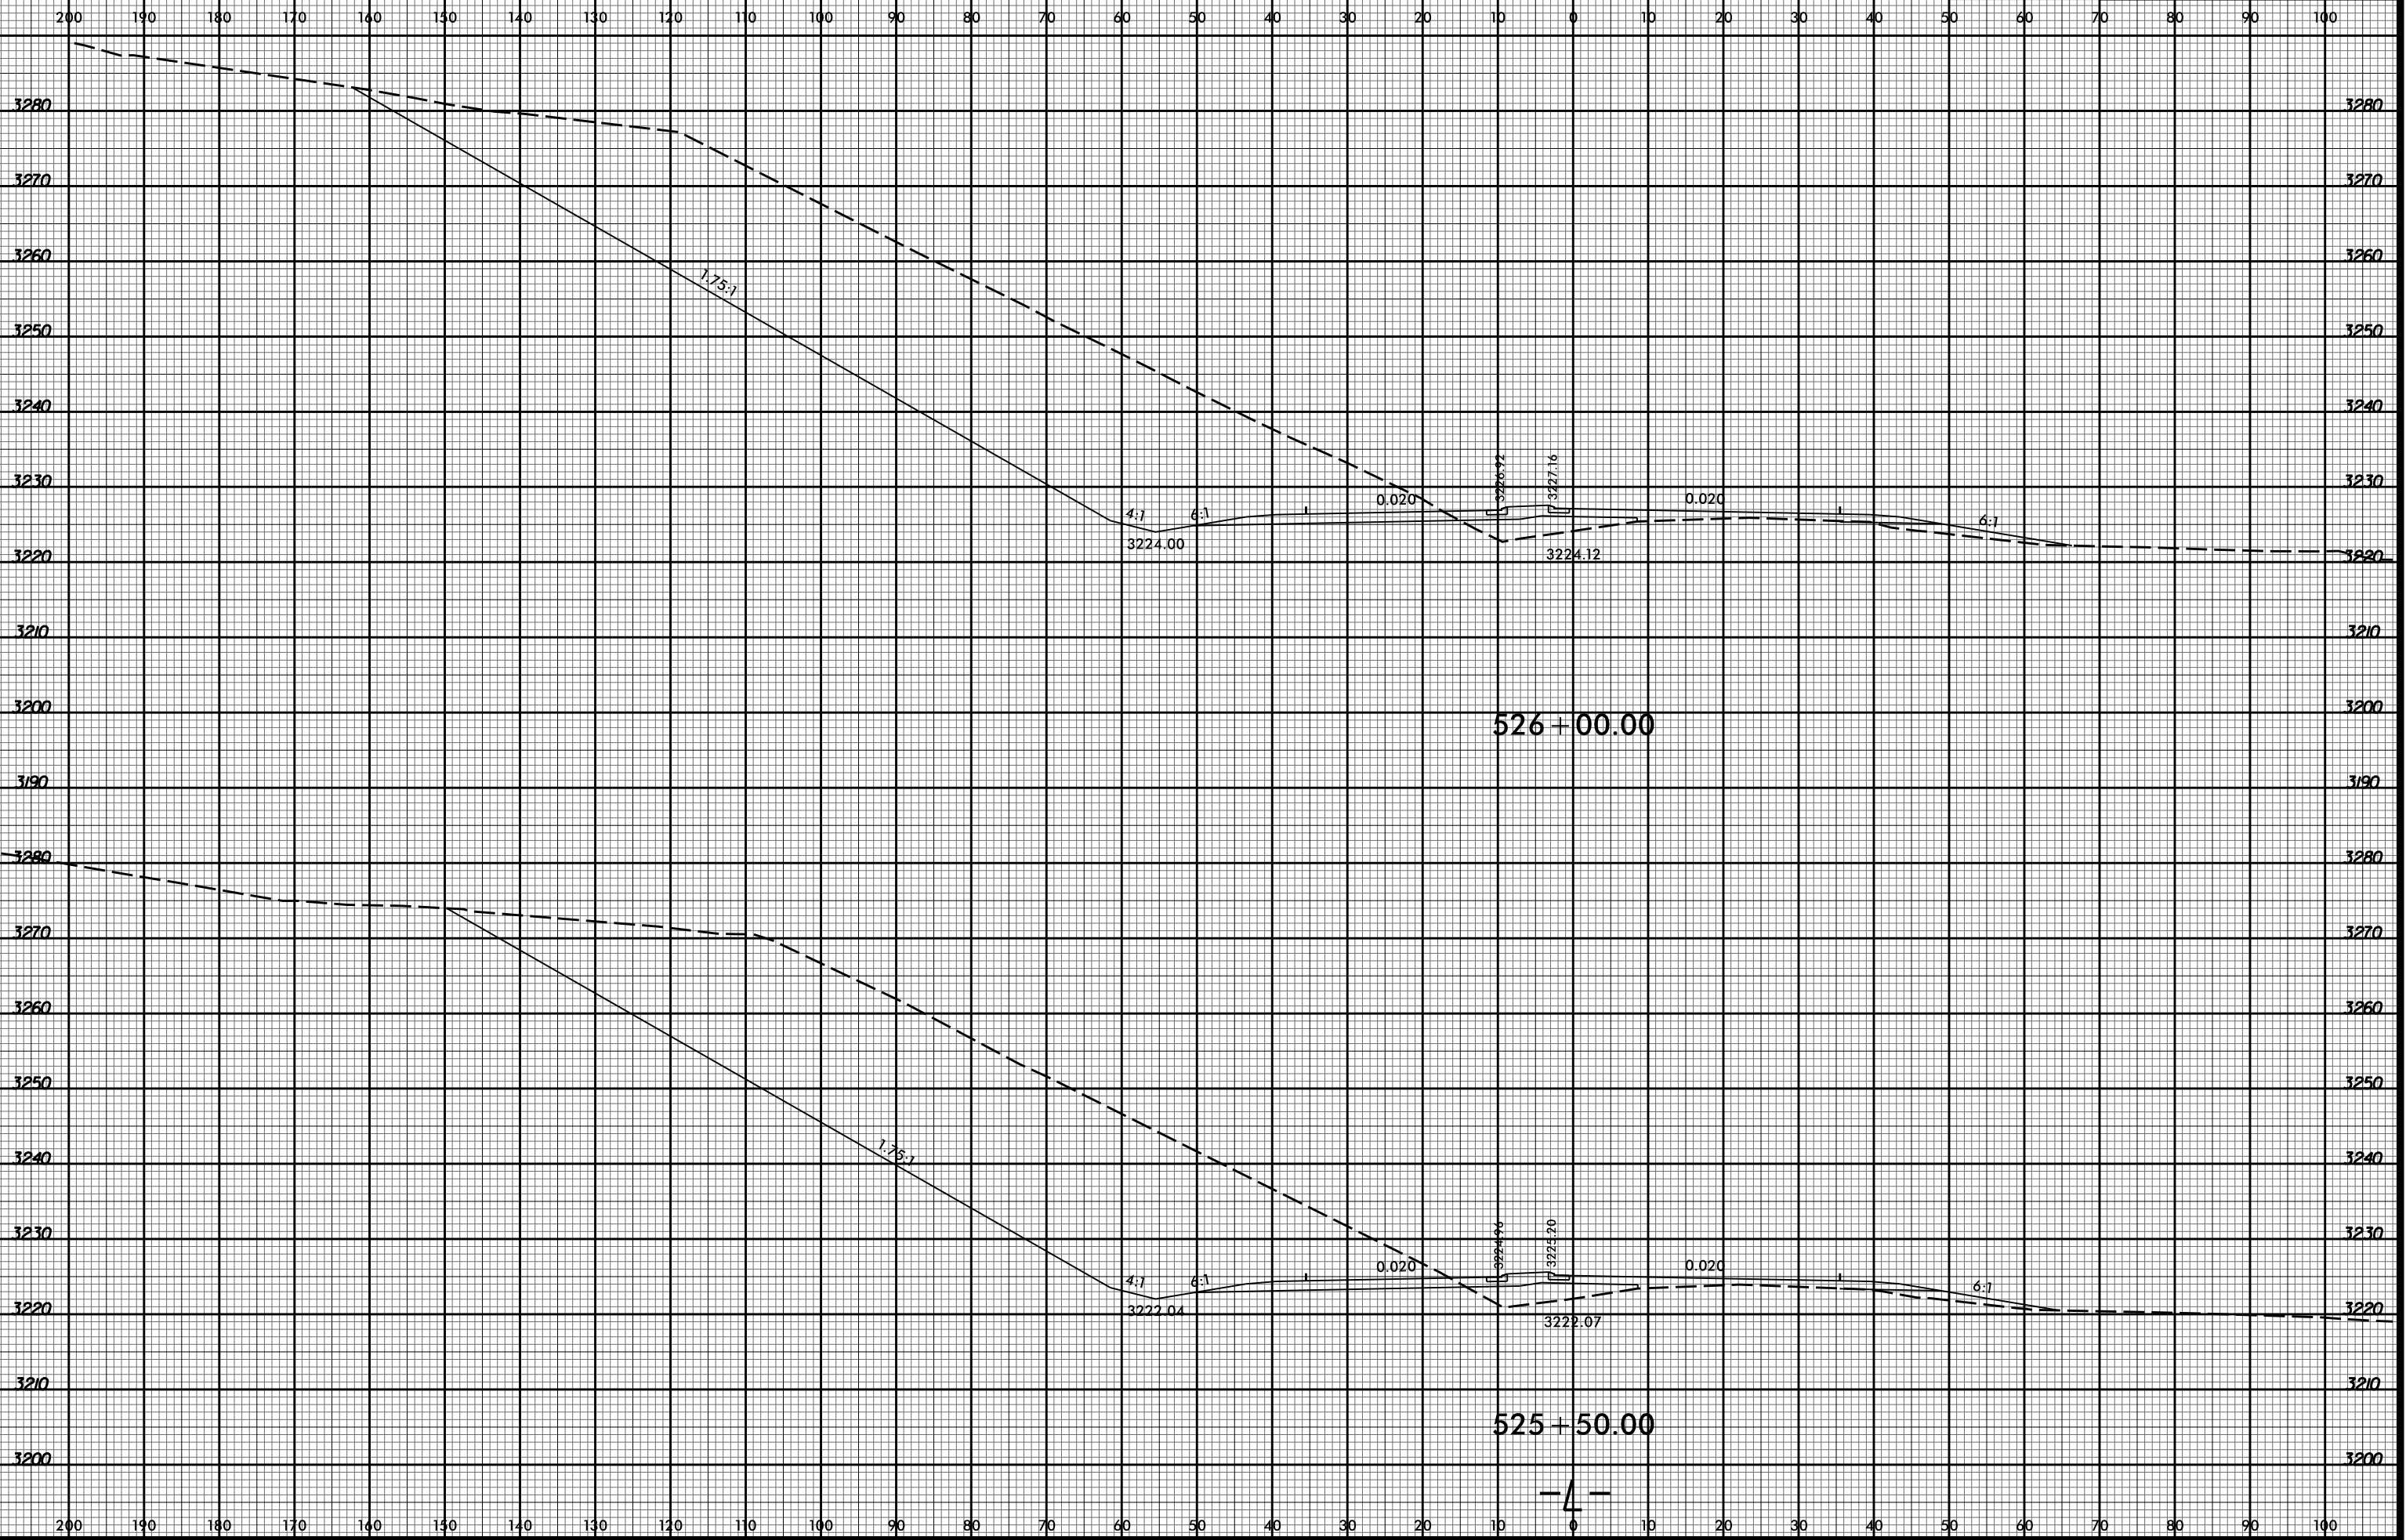

PROJ. REFERENCE NO.
R-2915D

SHEET NO.
X-62



10:16:18 AM
R2915D Rcdy_xpl.L.dgn
Division