


8/23/99



PROJ. REFERENCE NO.  
R-2915D

SHEET NO.  
X-63

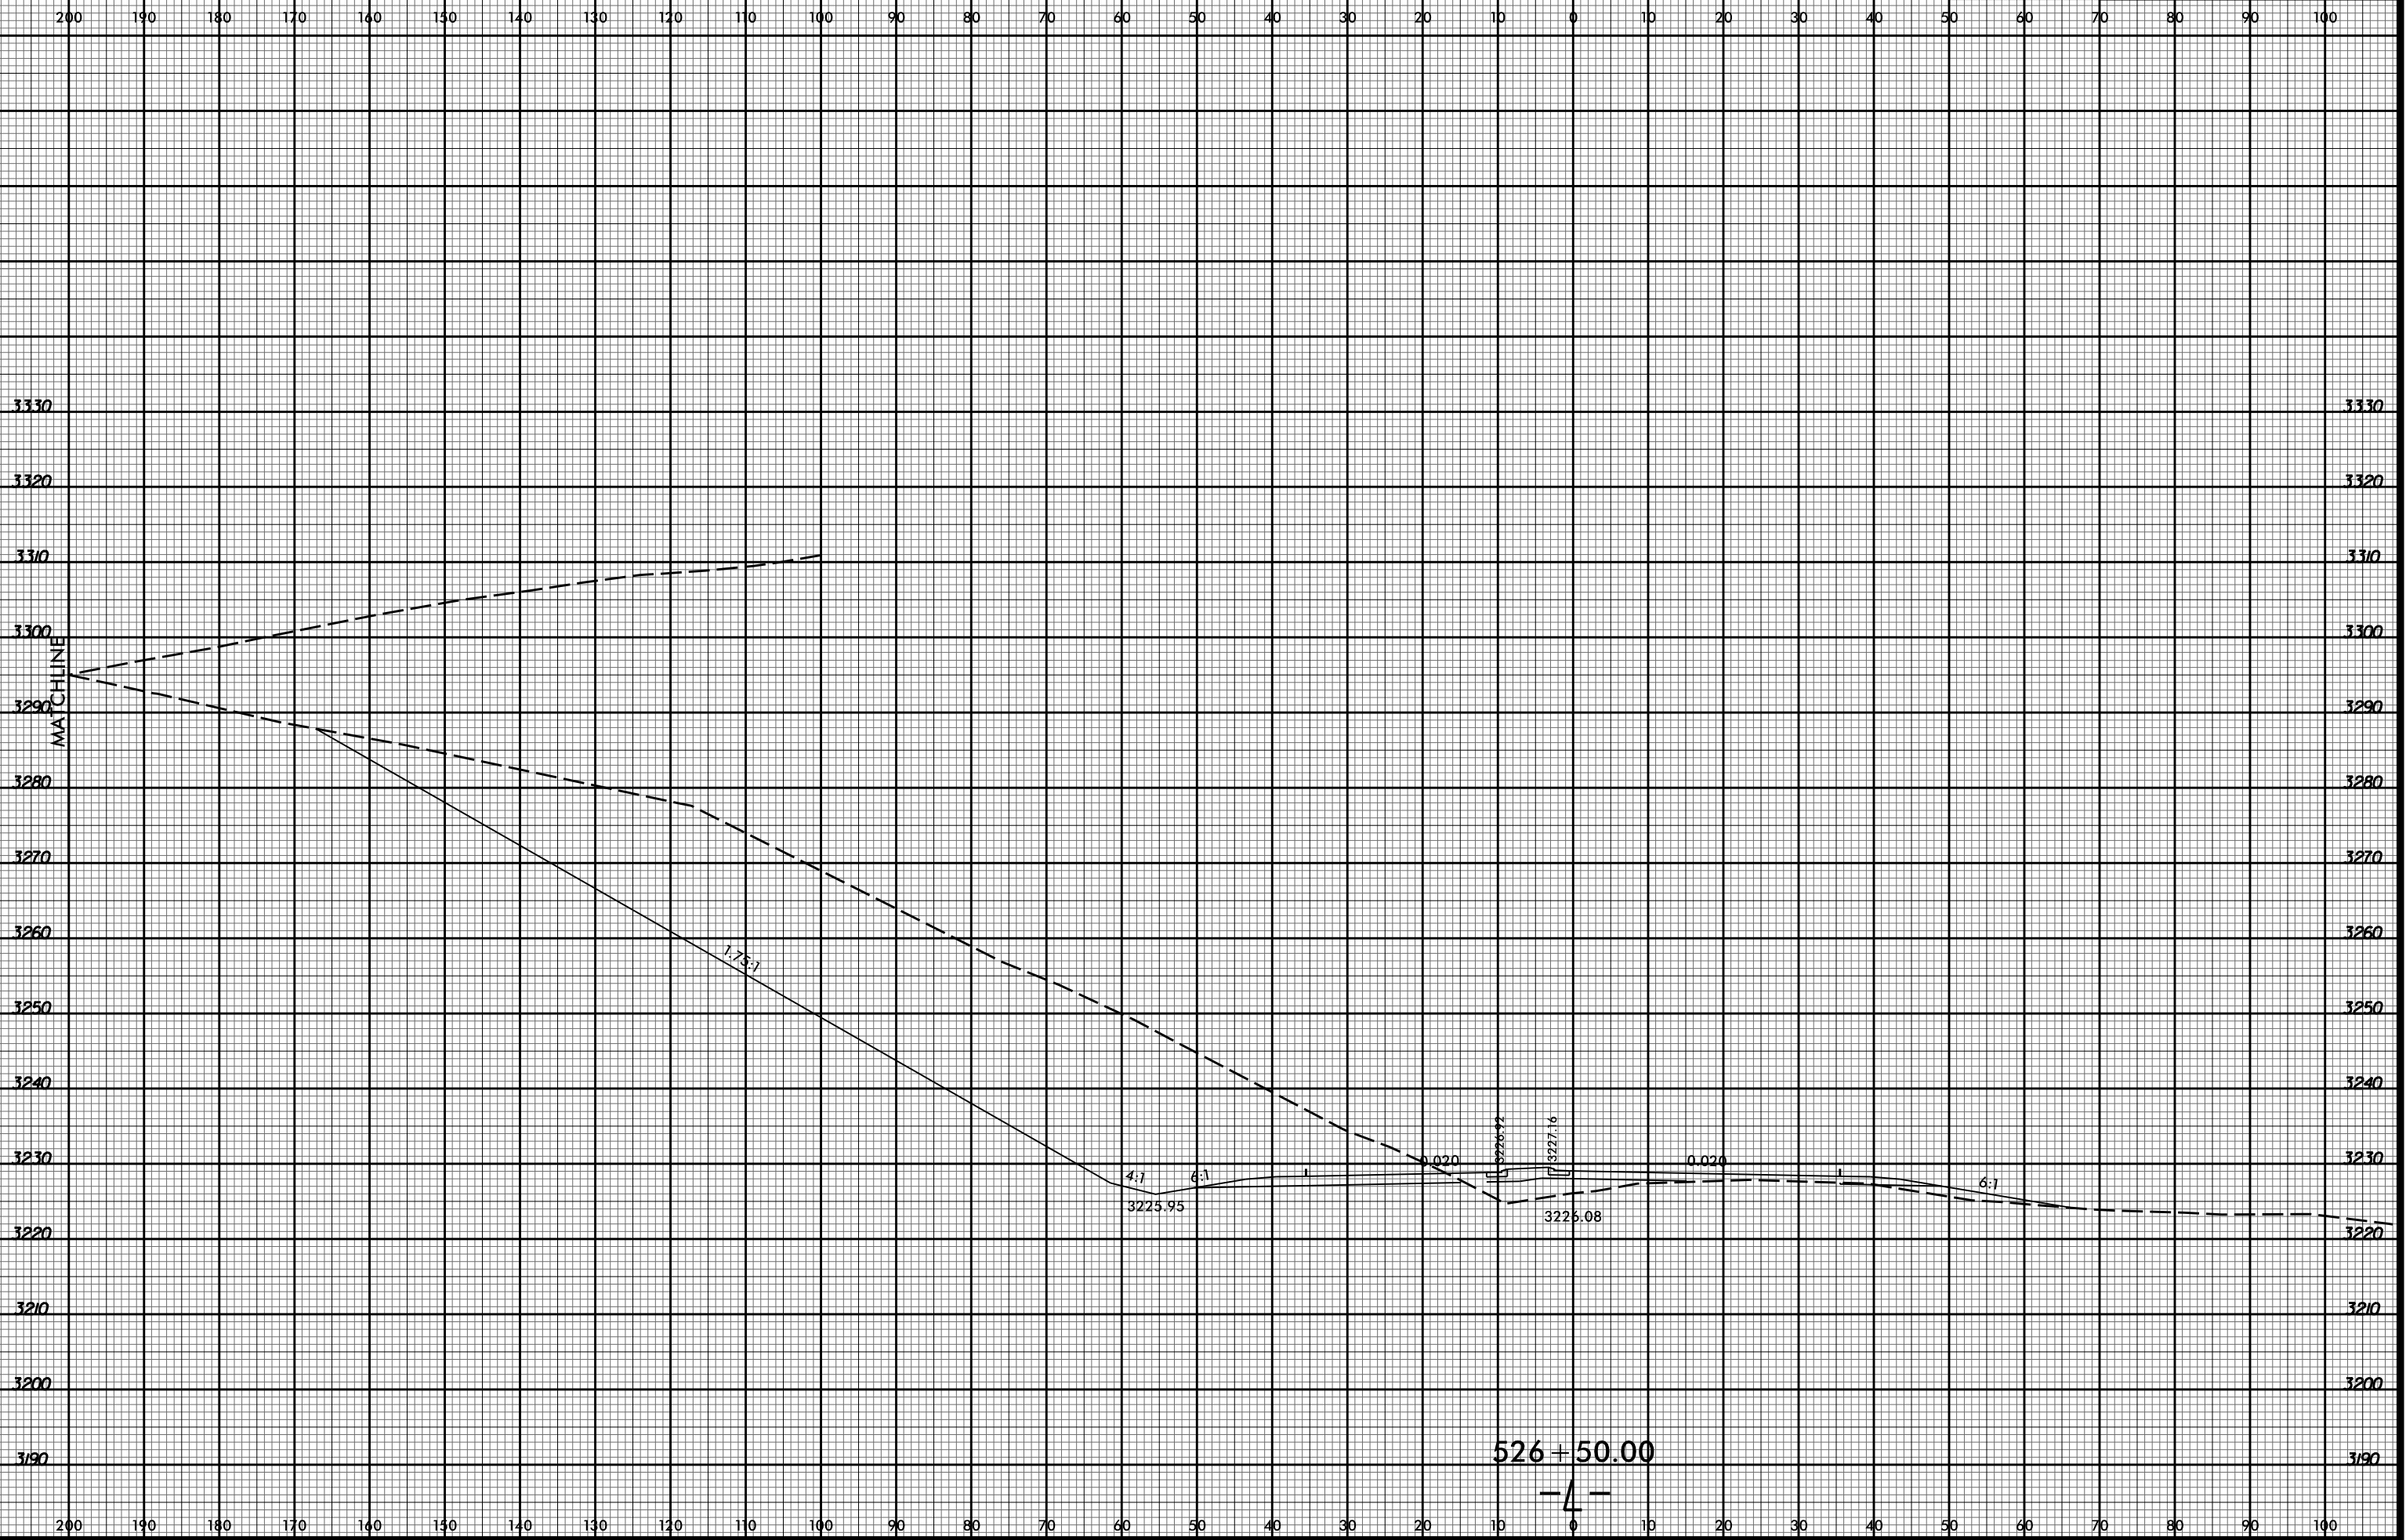

10:16:19 AM  
R2915D Rcdy.xpl.L.dgn  
Division

526 + 50.00

-4-