


8/23/99



PROJ. REFERENCE NO. R-2915D SHEET NO. X-70

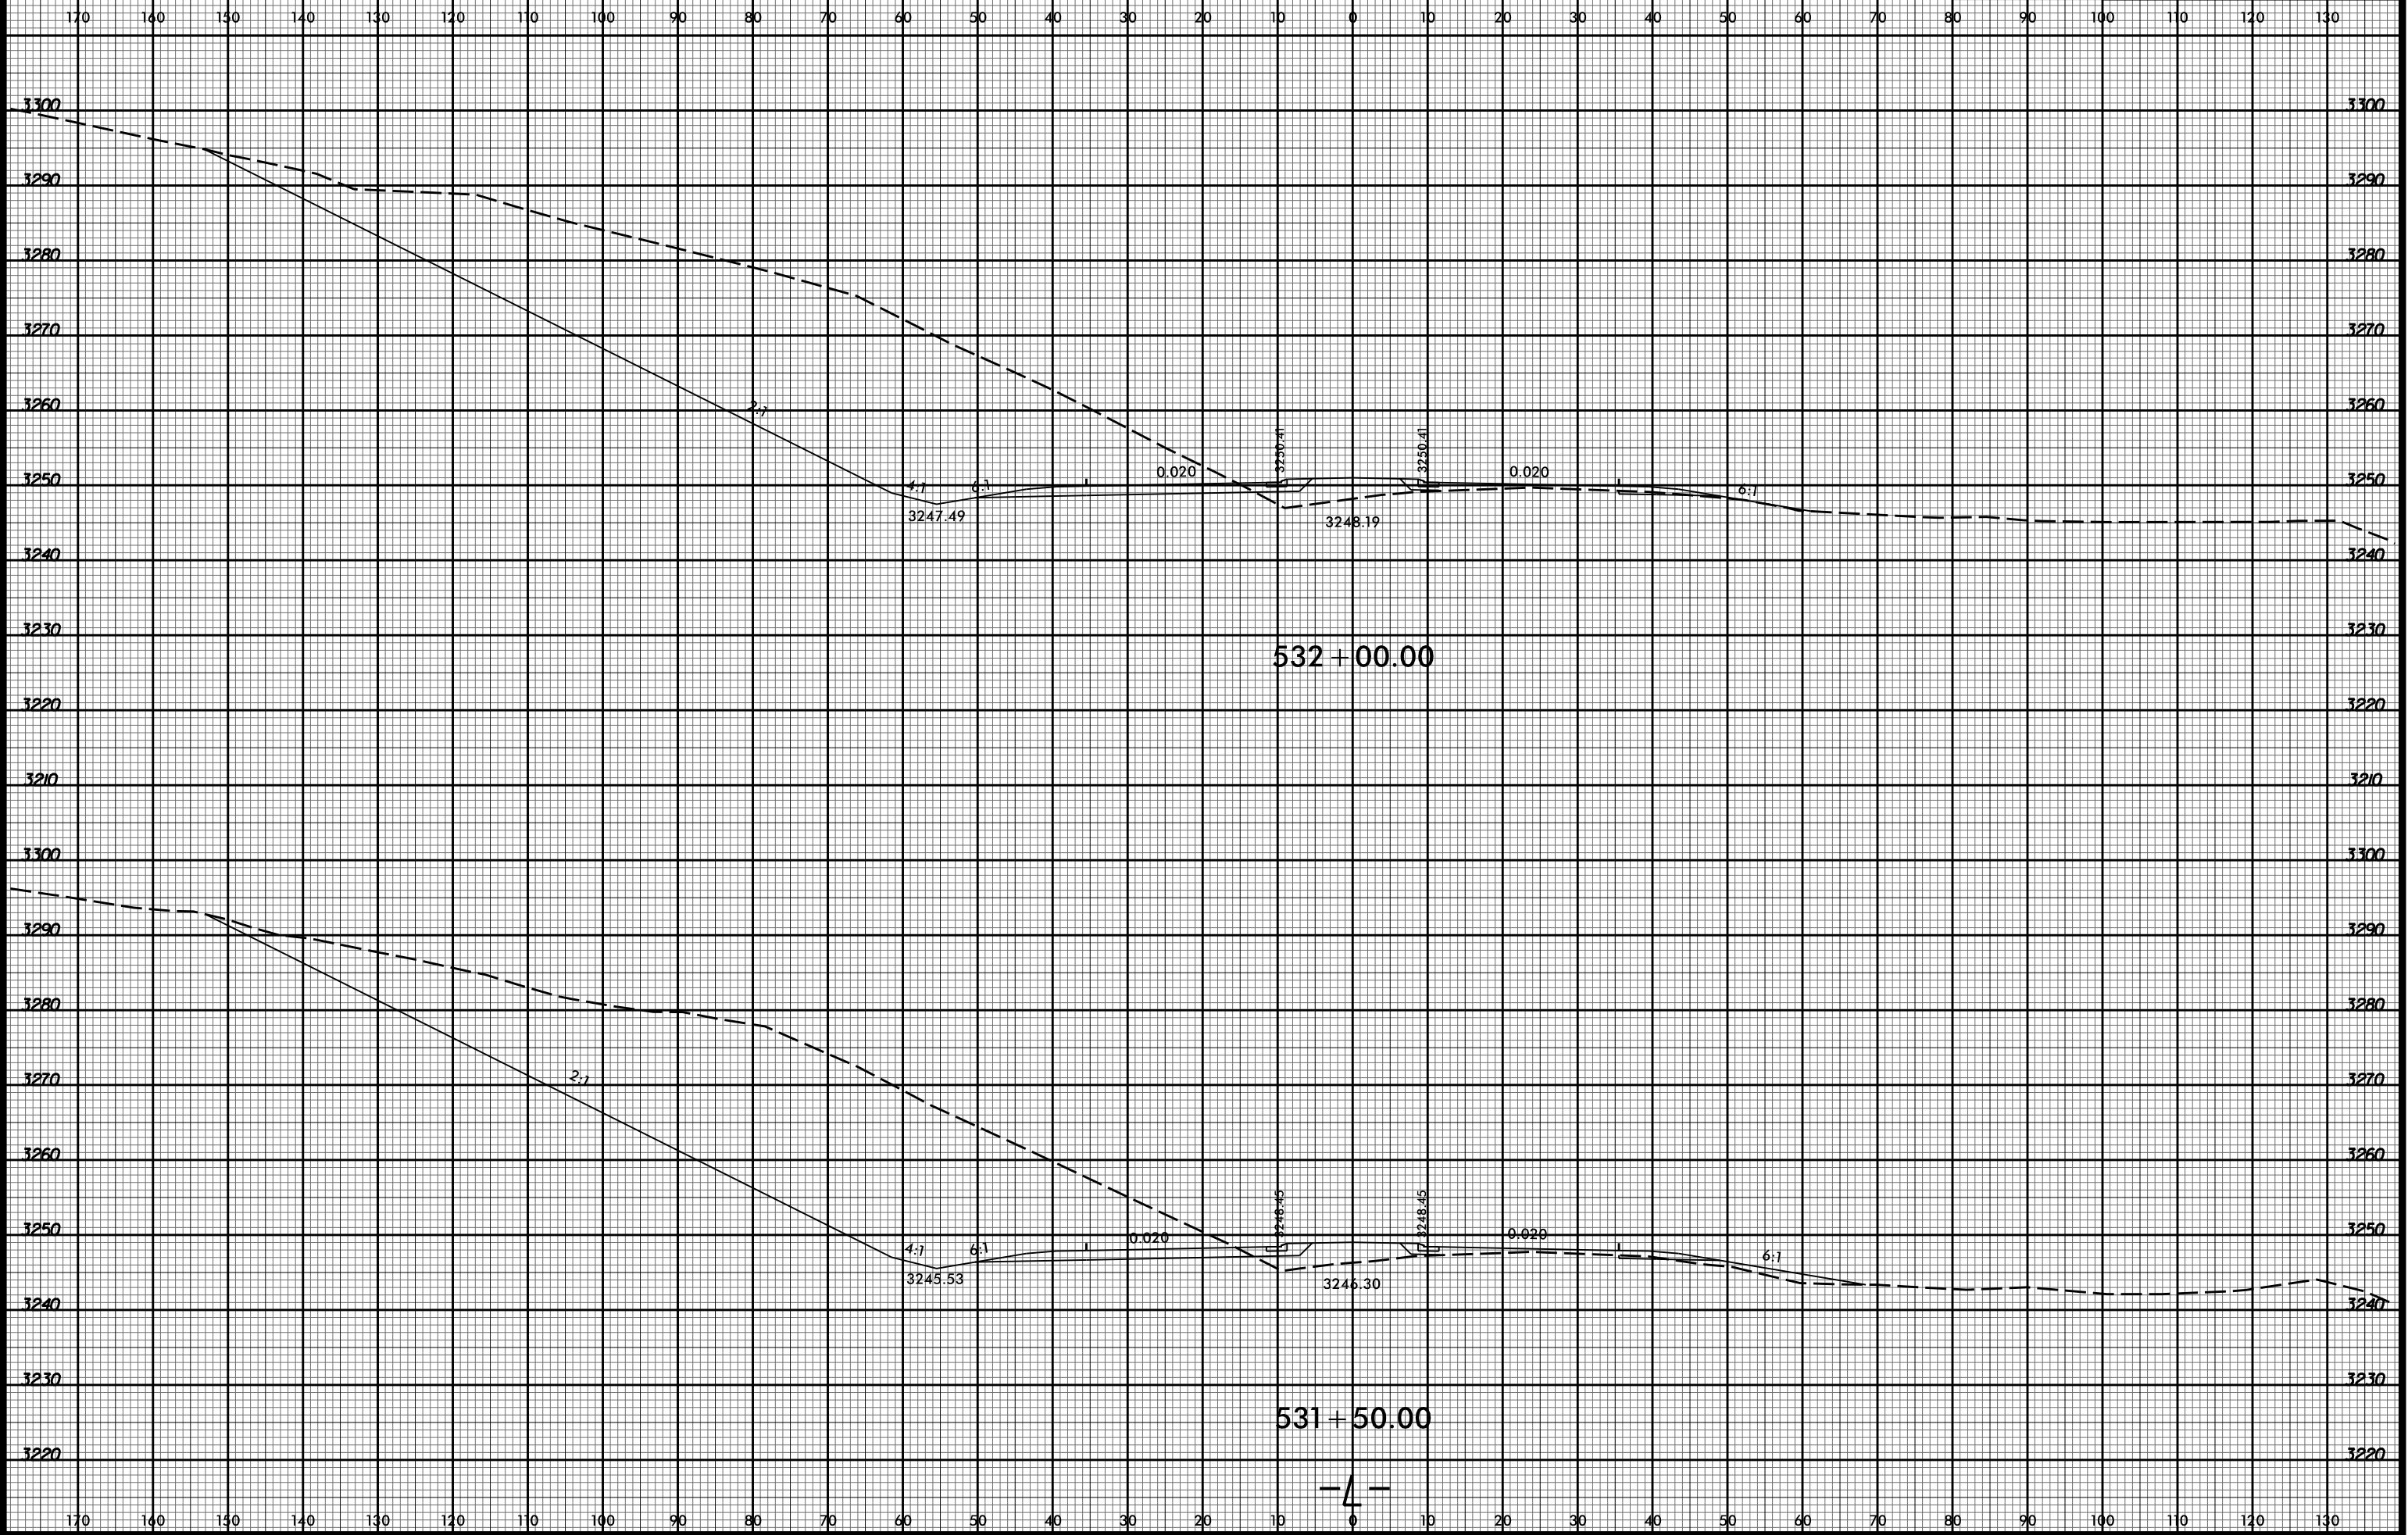

10/6/24 AM  
R2915D\_Rdy\_xpl.L.dgn  
Division

-4-