



8/23/99

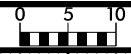

PROJ. REFERENCE NO.
R-2915D

SHEET NO.
X-74

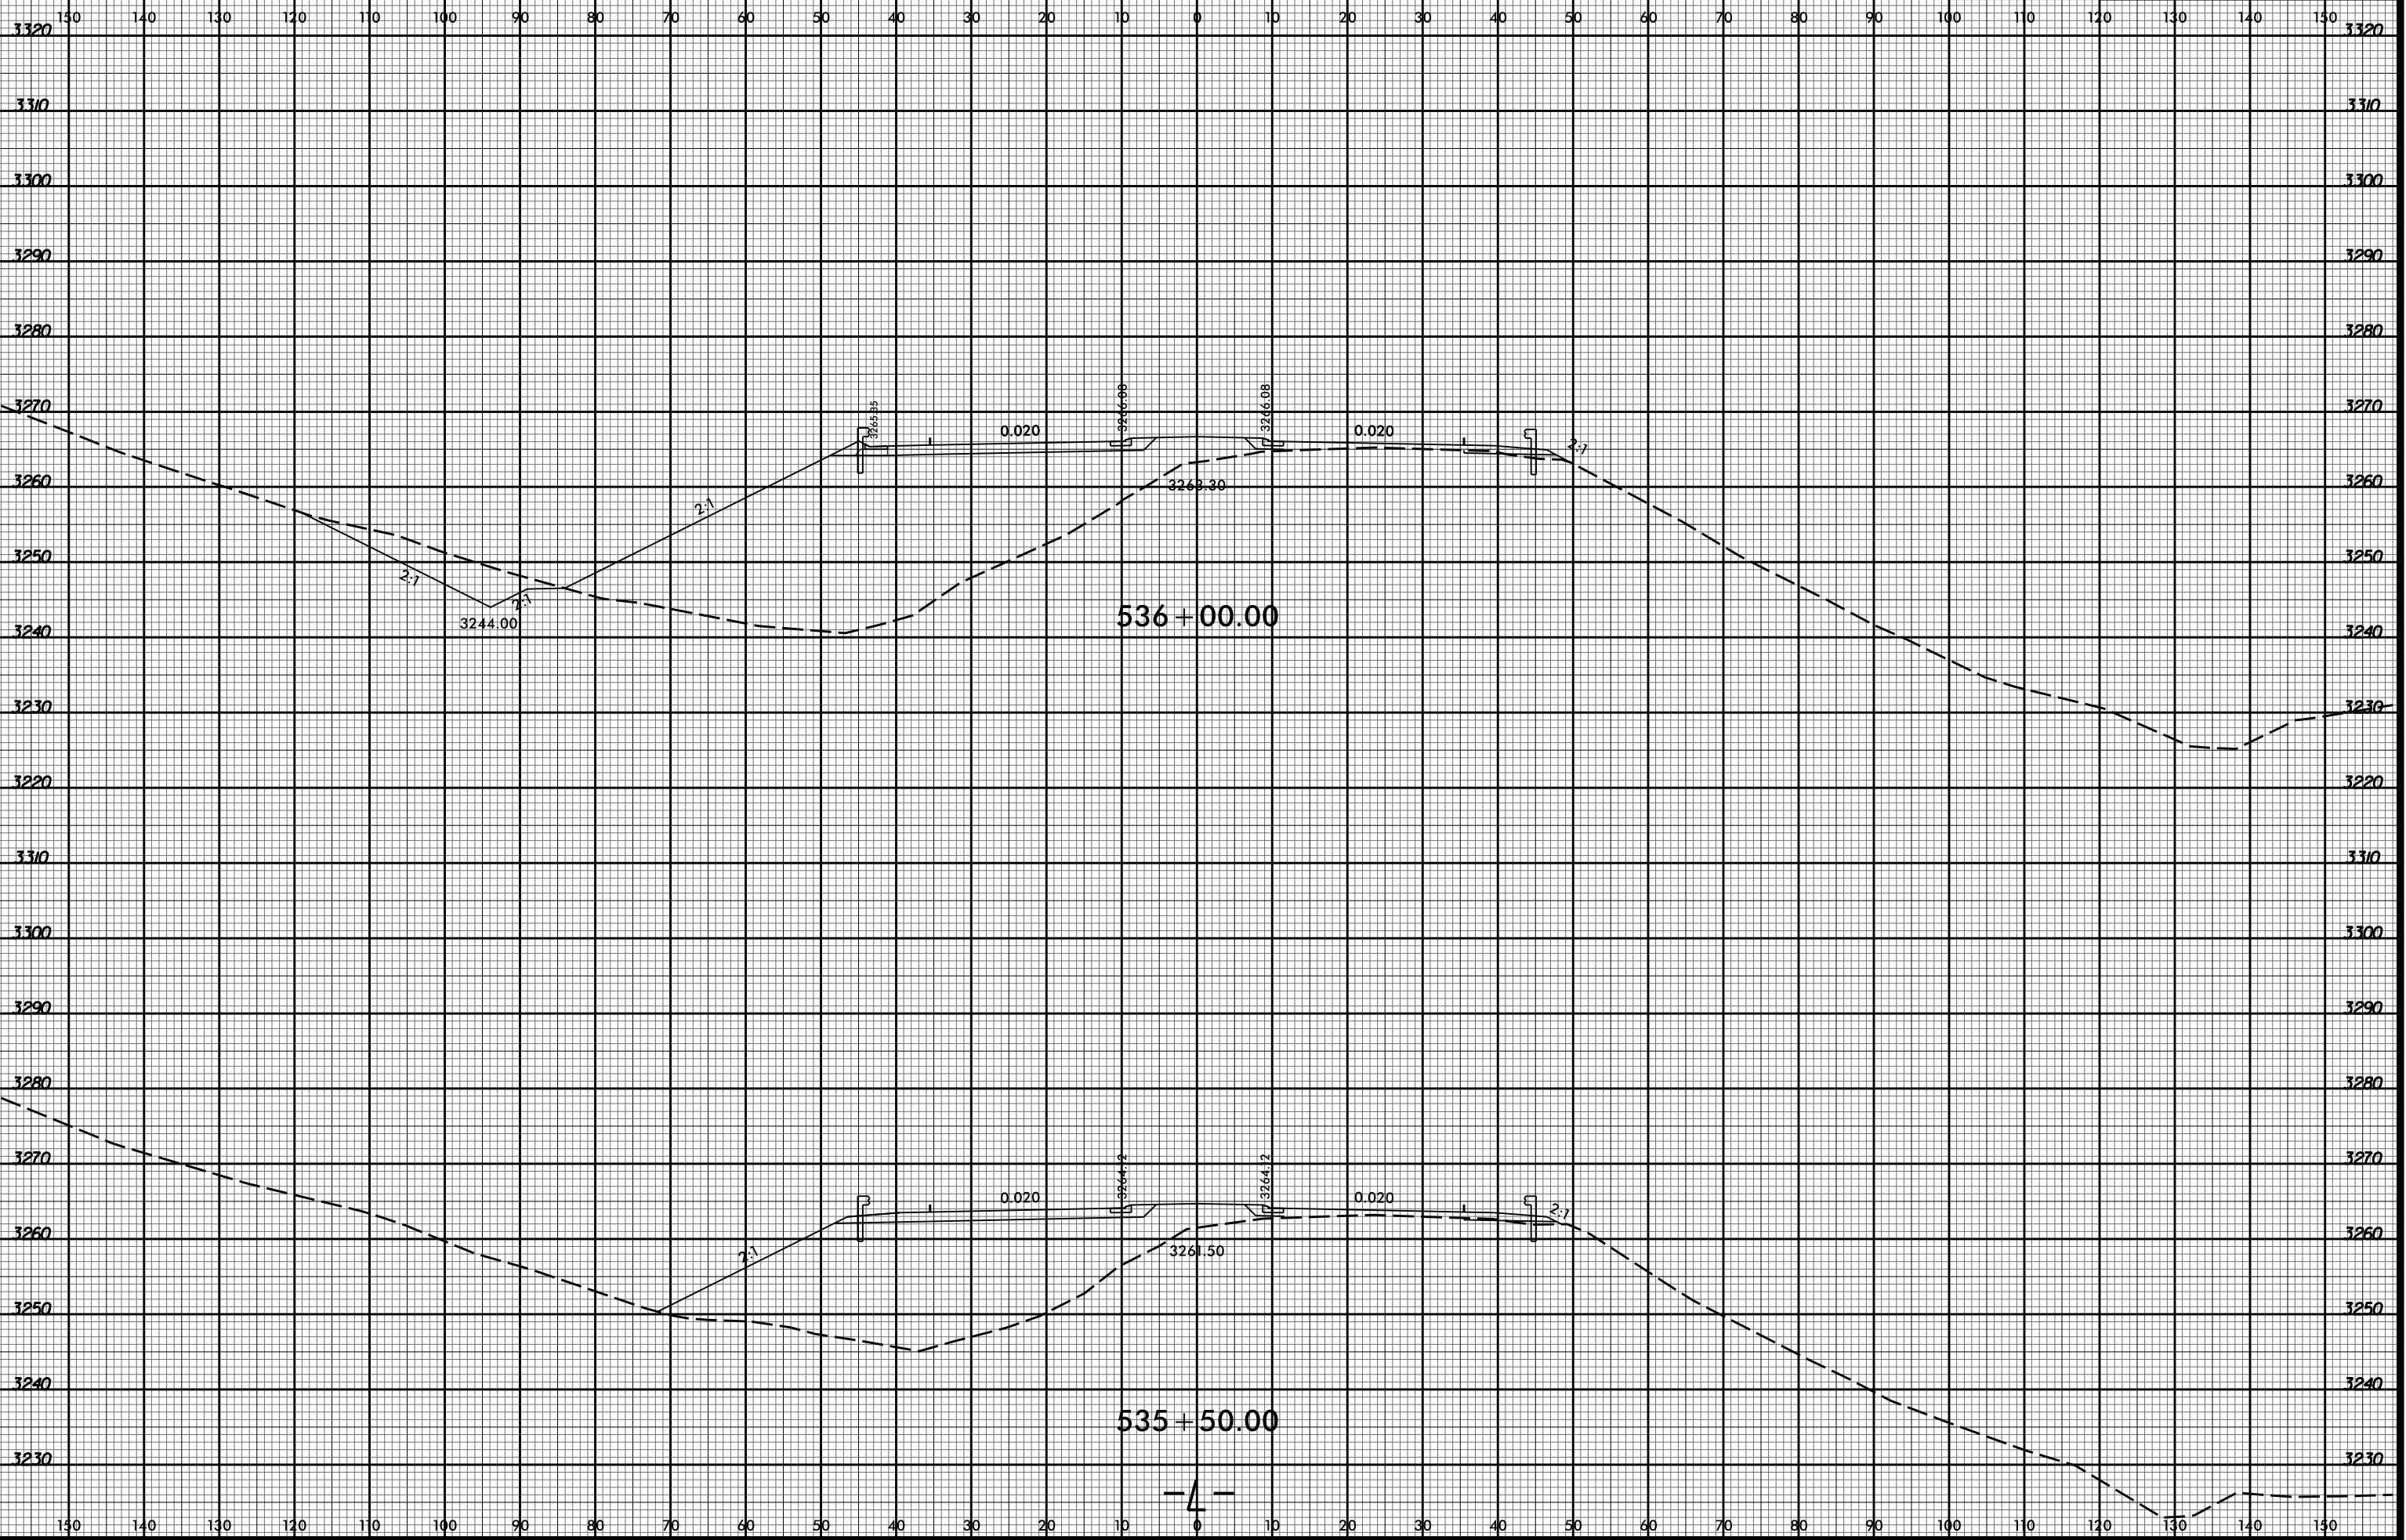

10/16/26 AM
R2915D_Rcdy_xpl.L.dgn
Division