


8/23/99

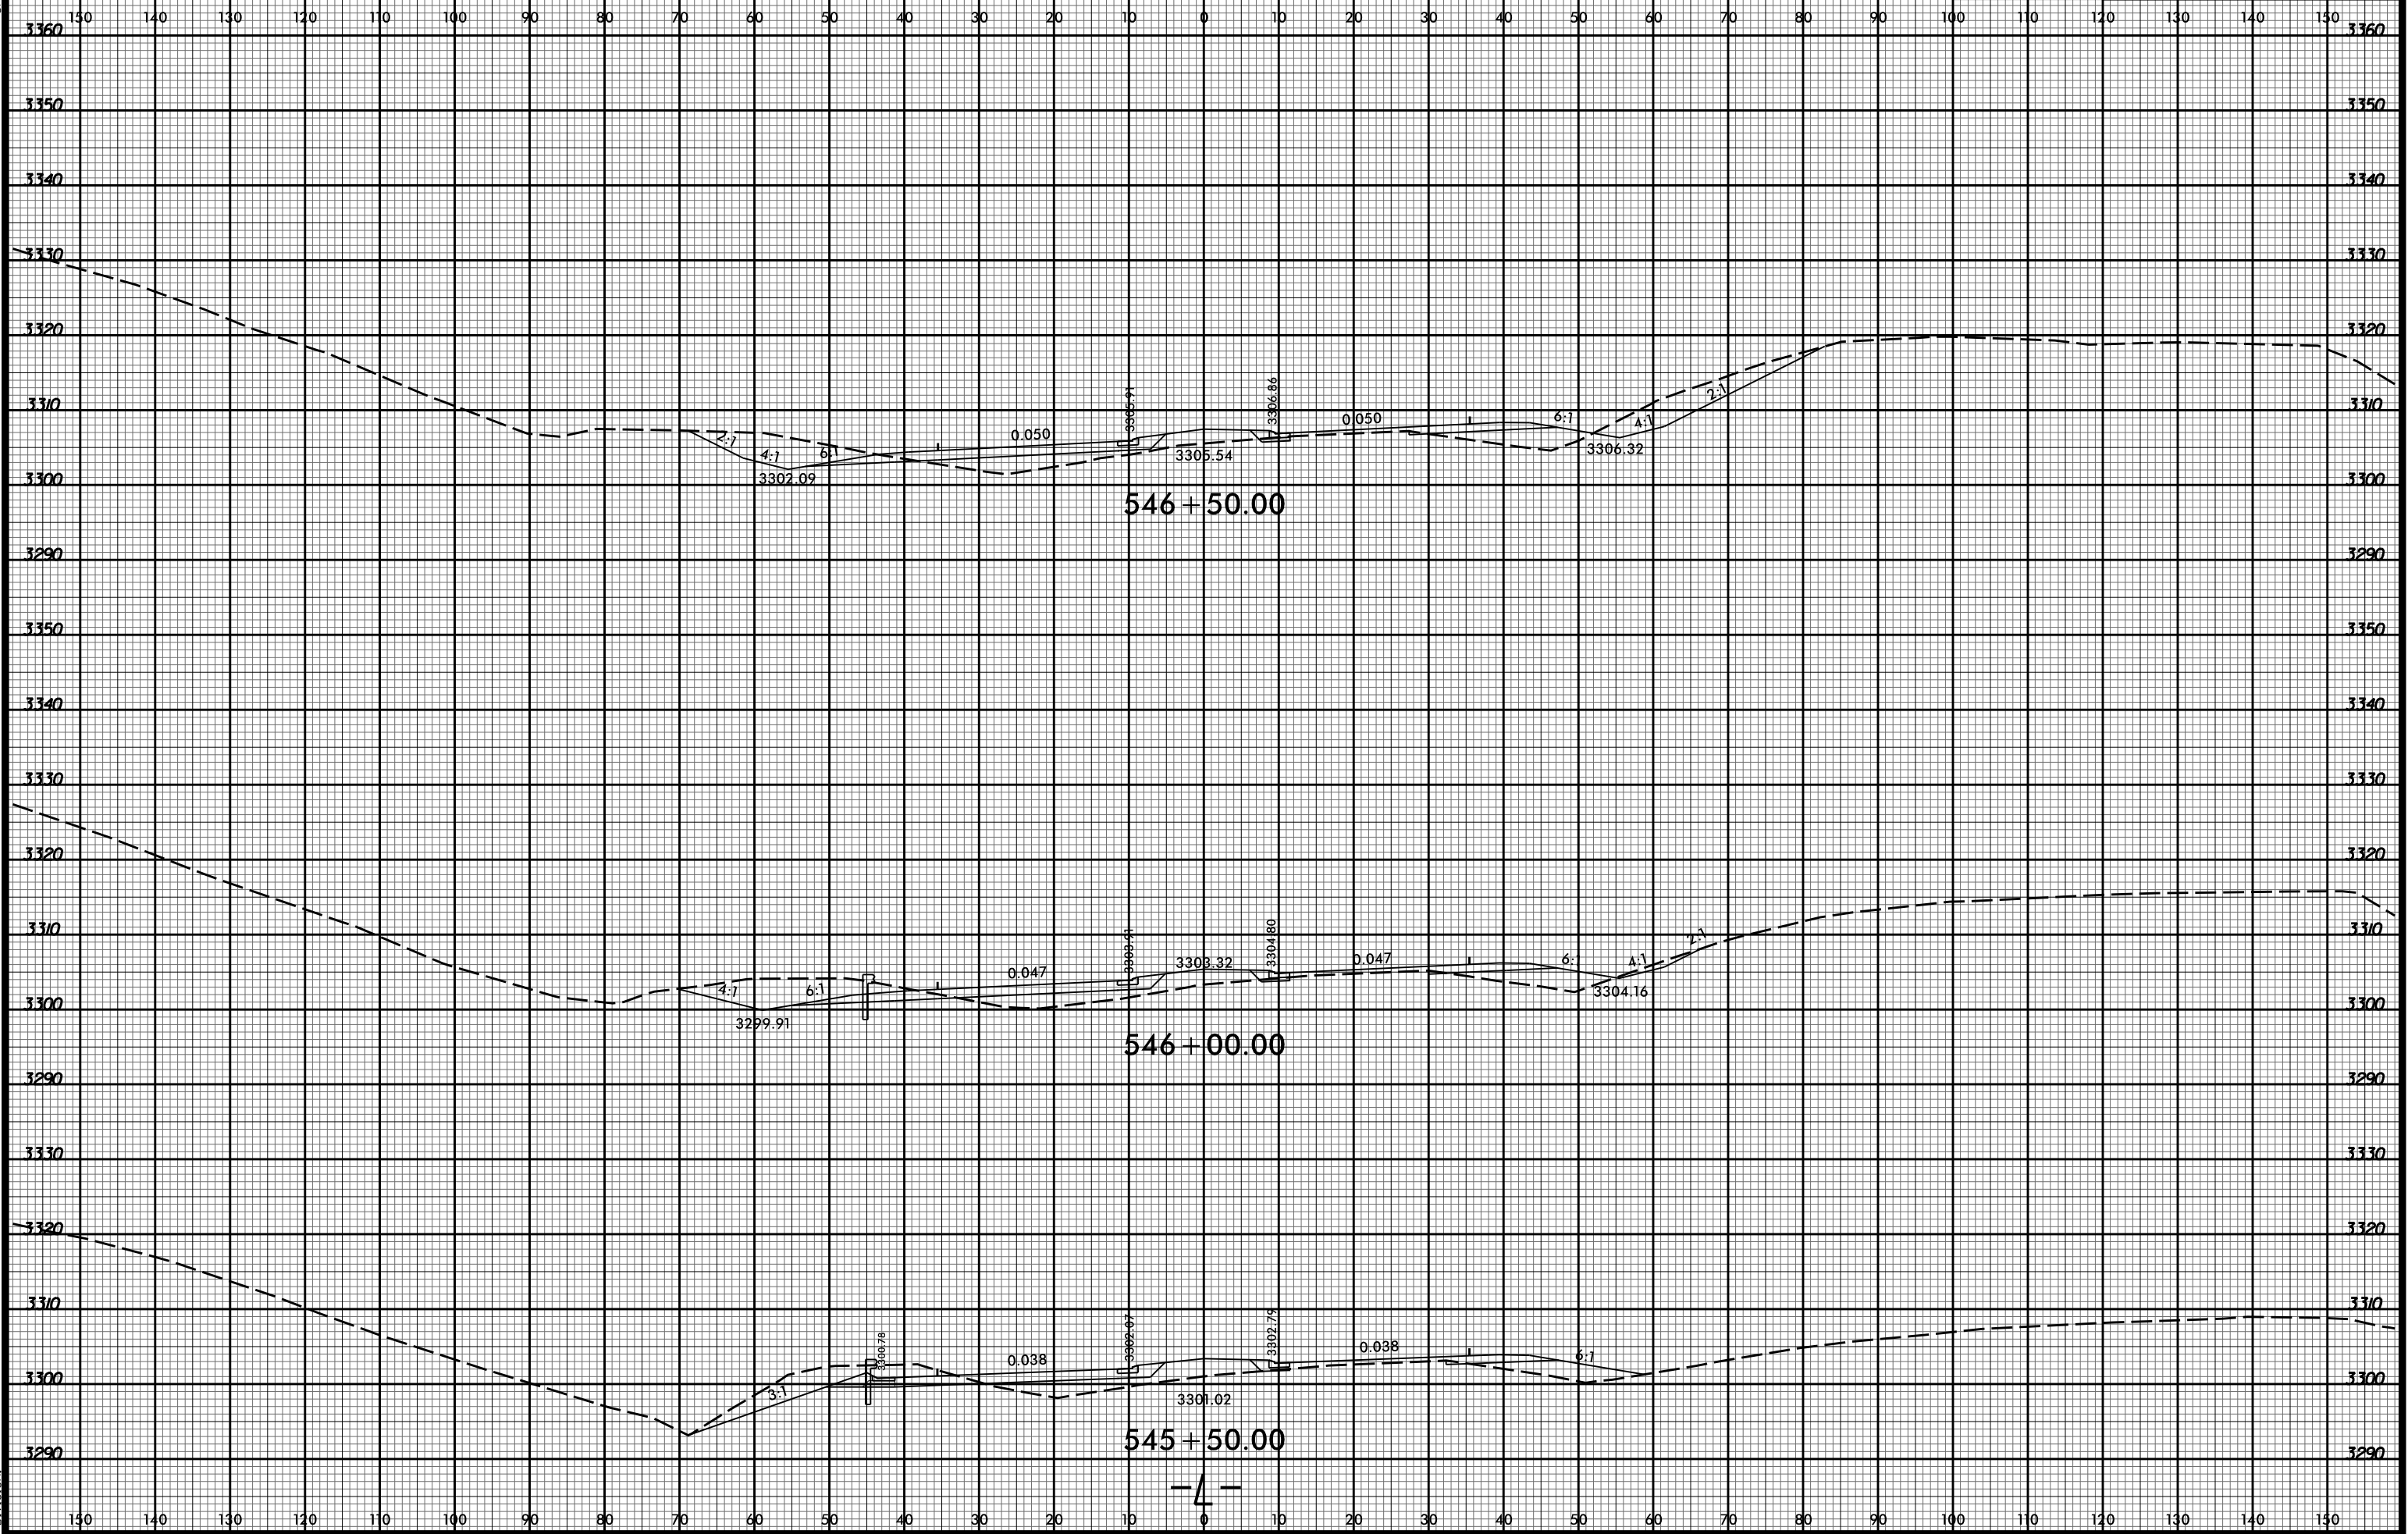

10/6/31AM
R2915D Rcdy_xpl.L.dgn
Division