


8/23/99

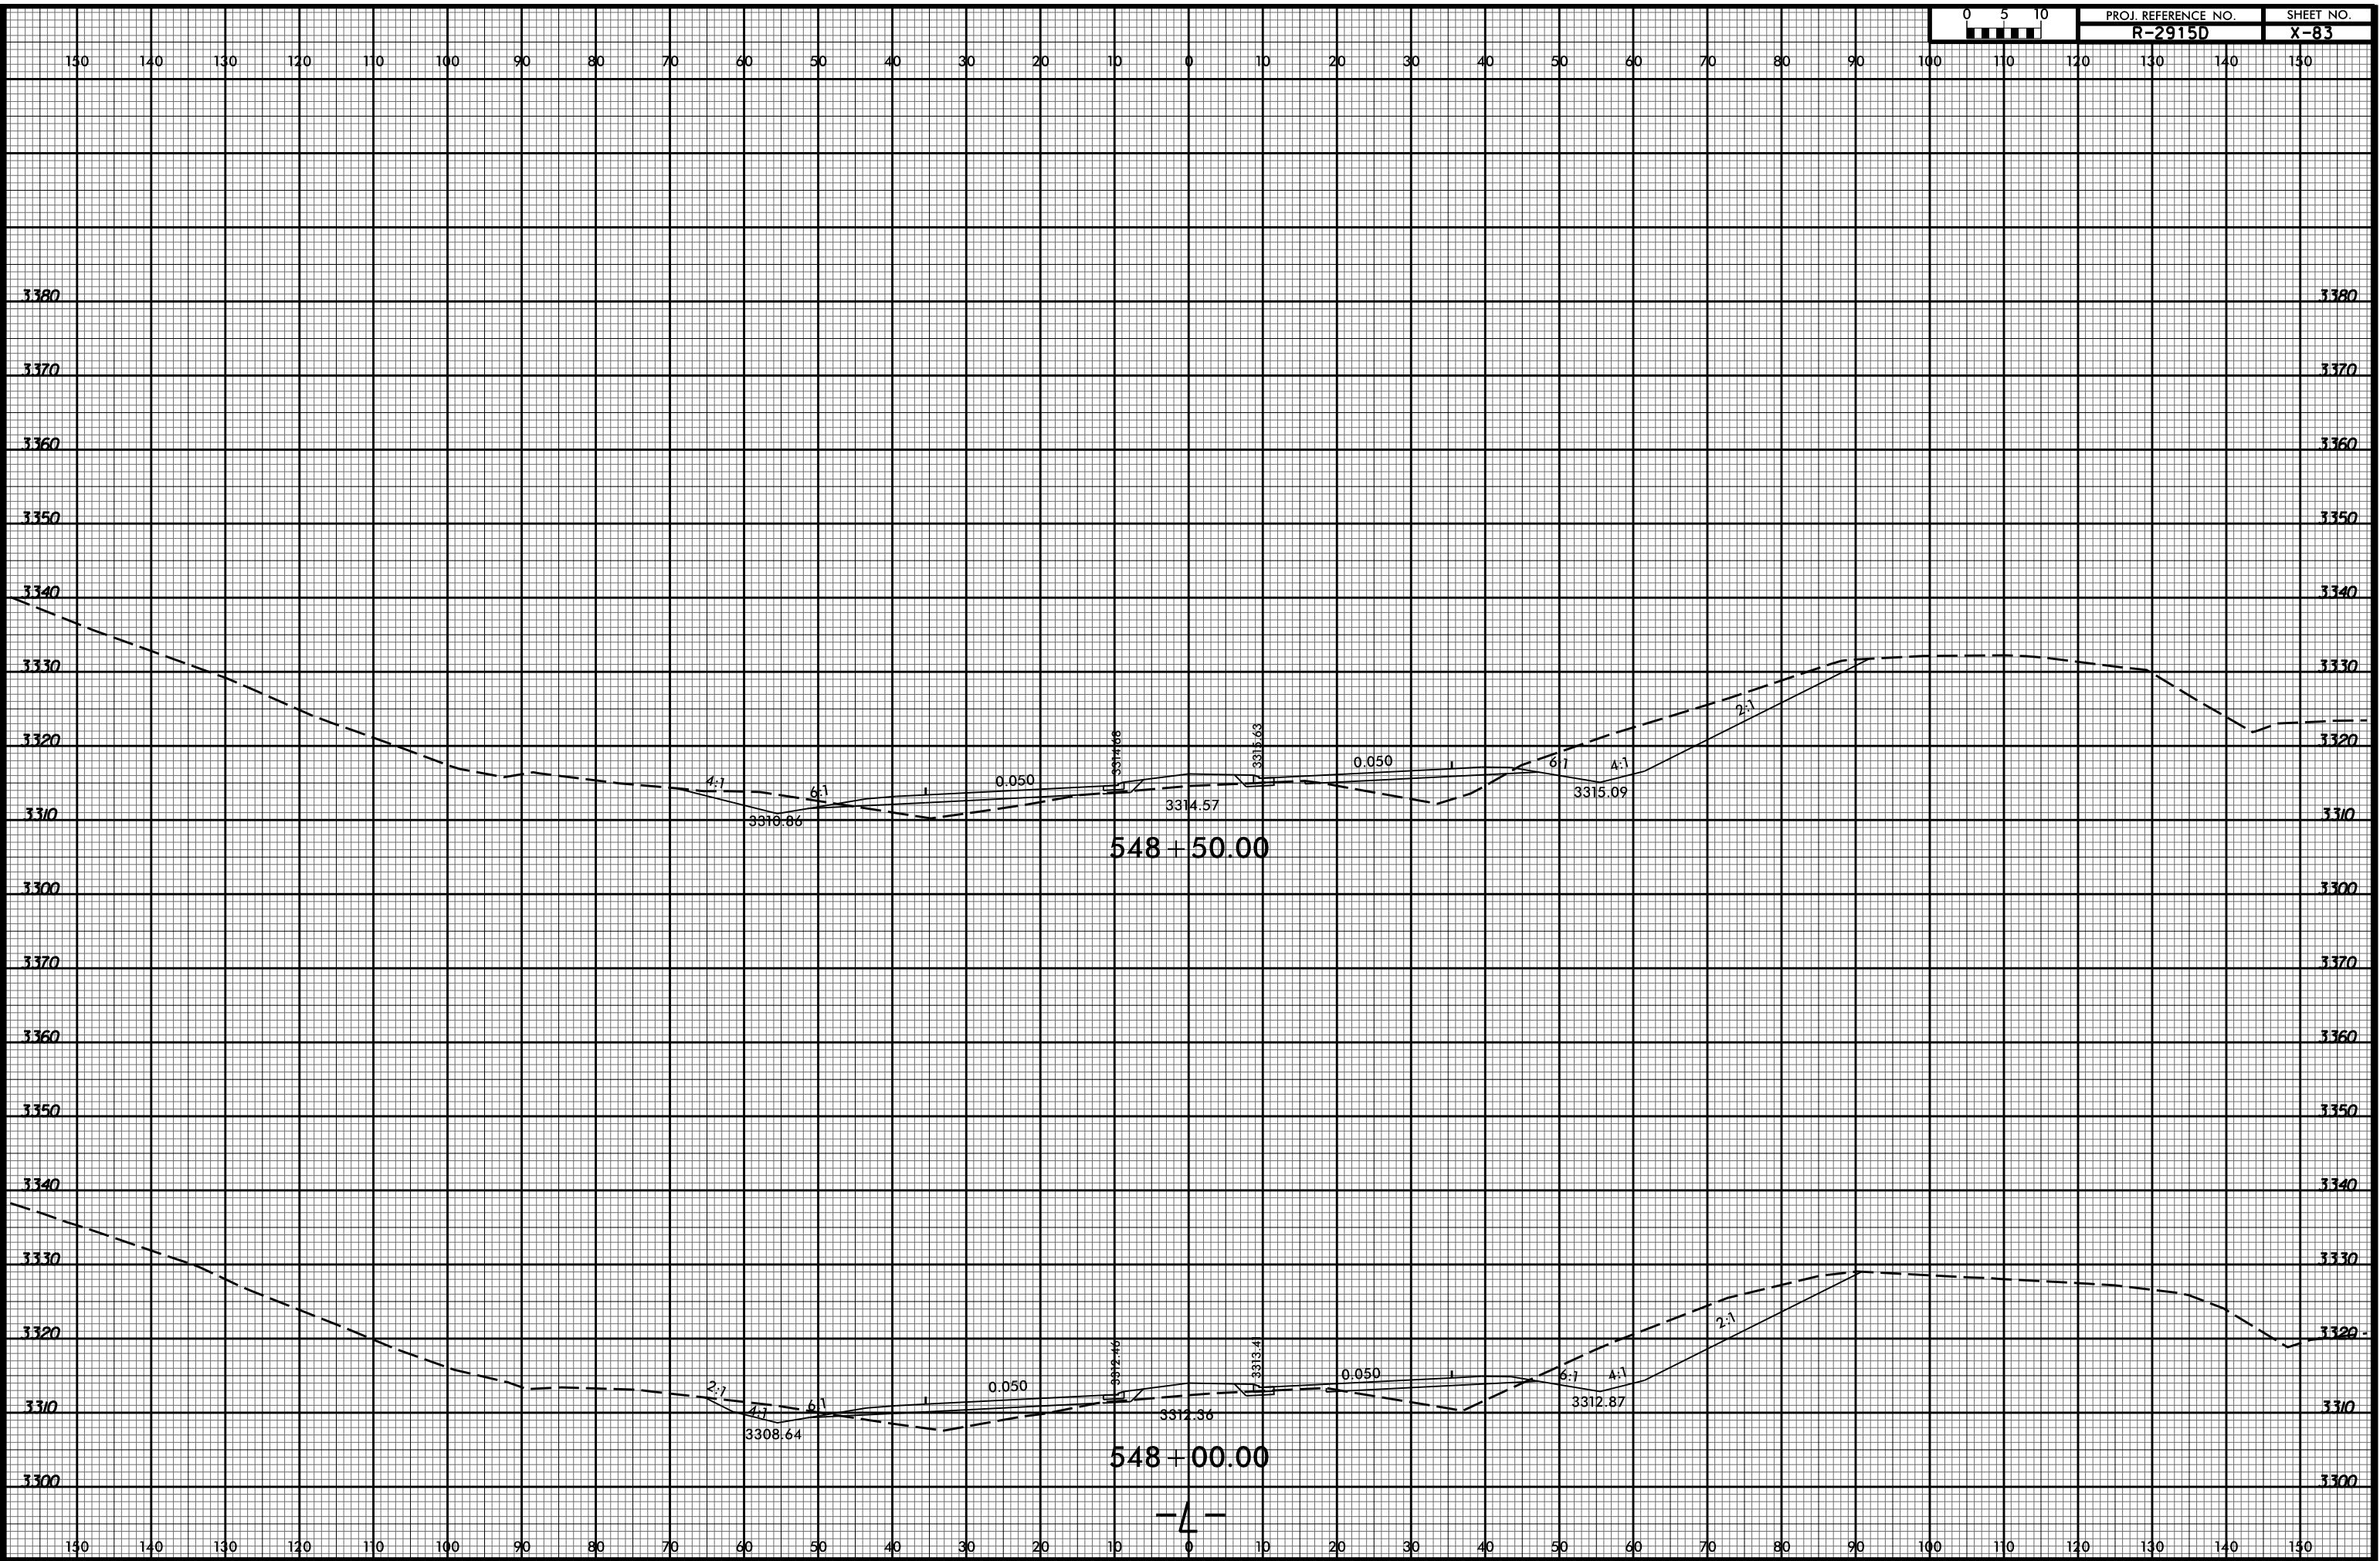

548 + 50.00

548 + 00.00

-4-

10/6/32 AM
R2915D Revy. xpl.L.dgn
Division