


8/23/99

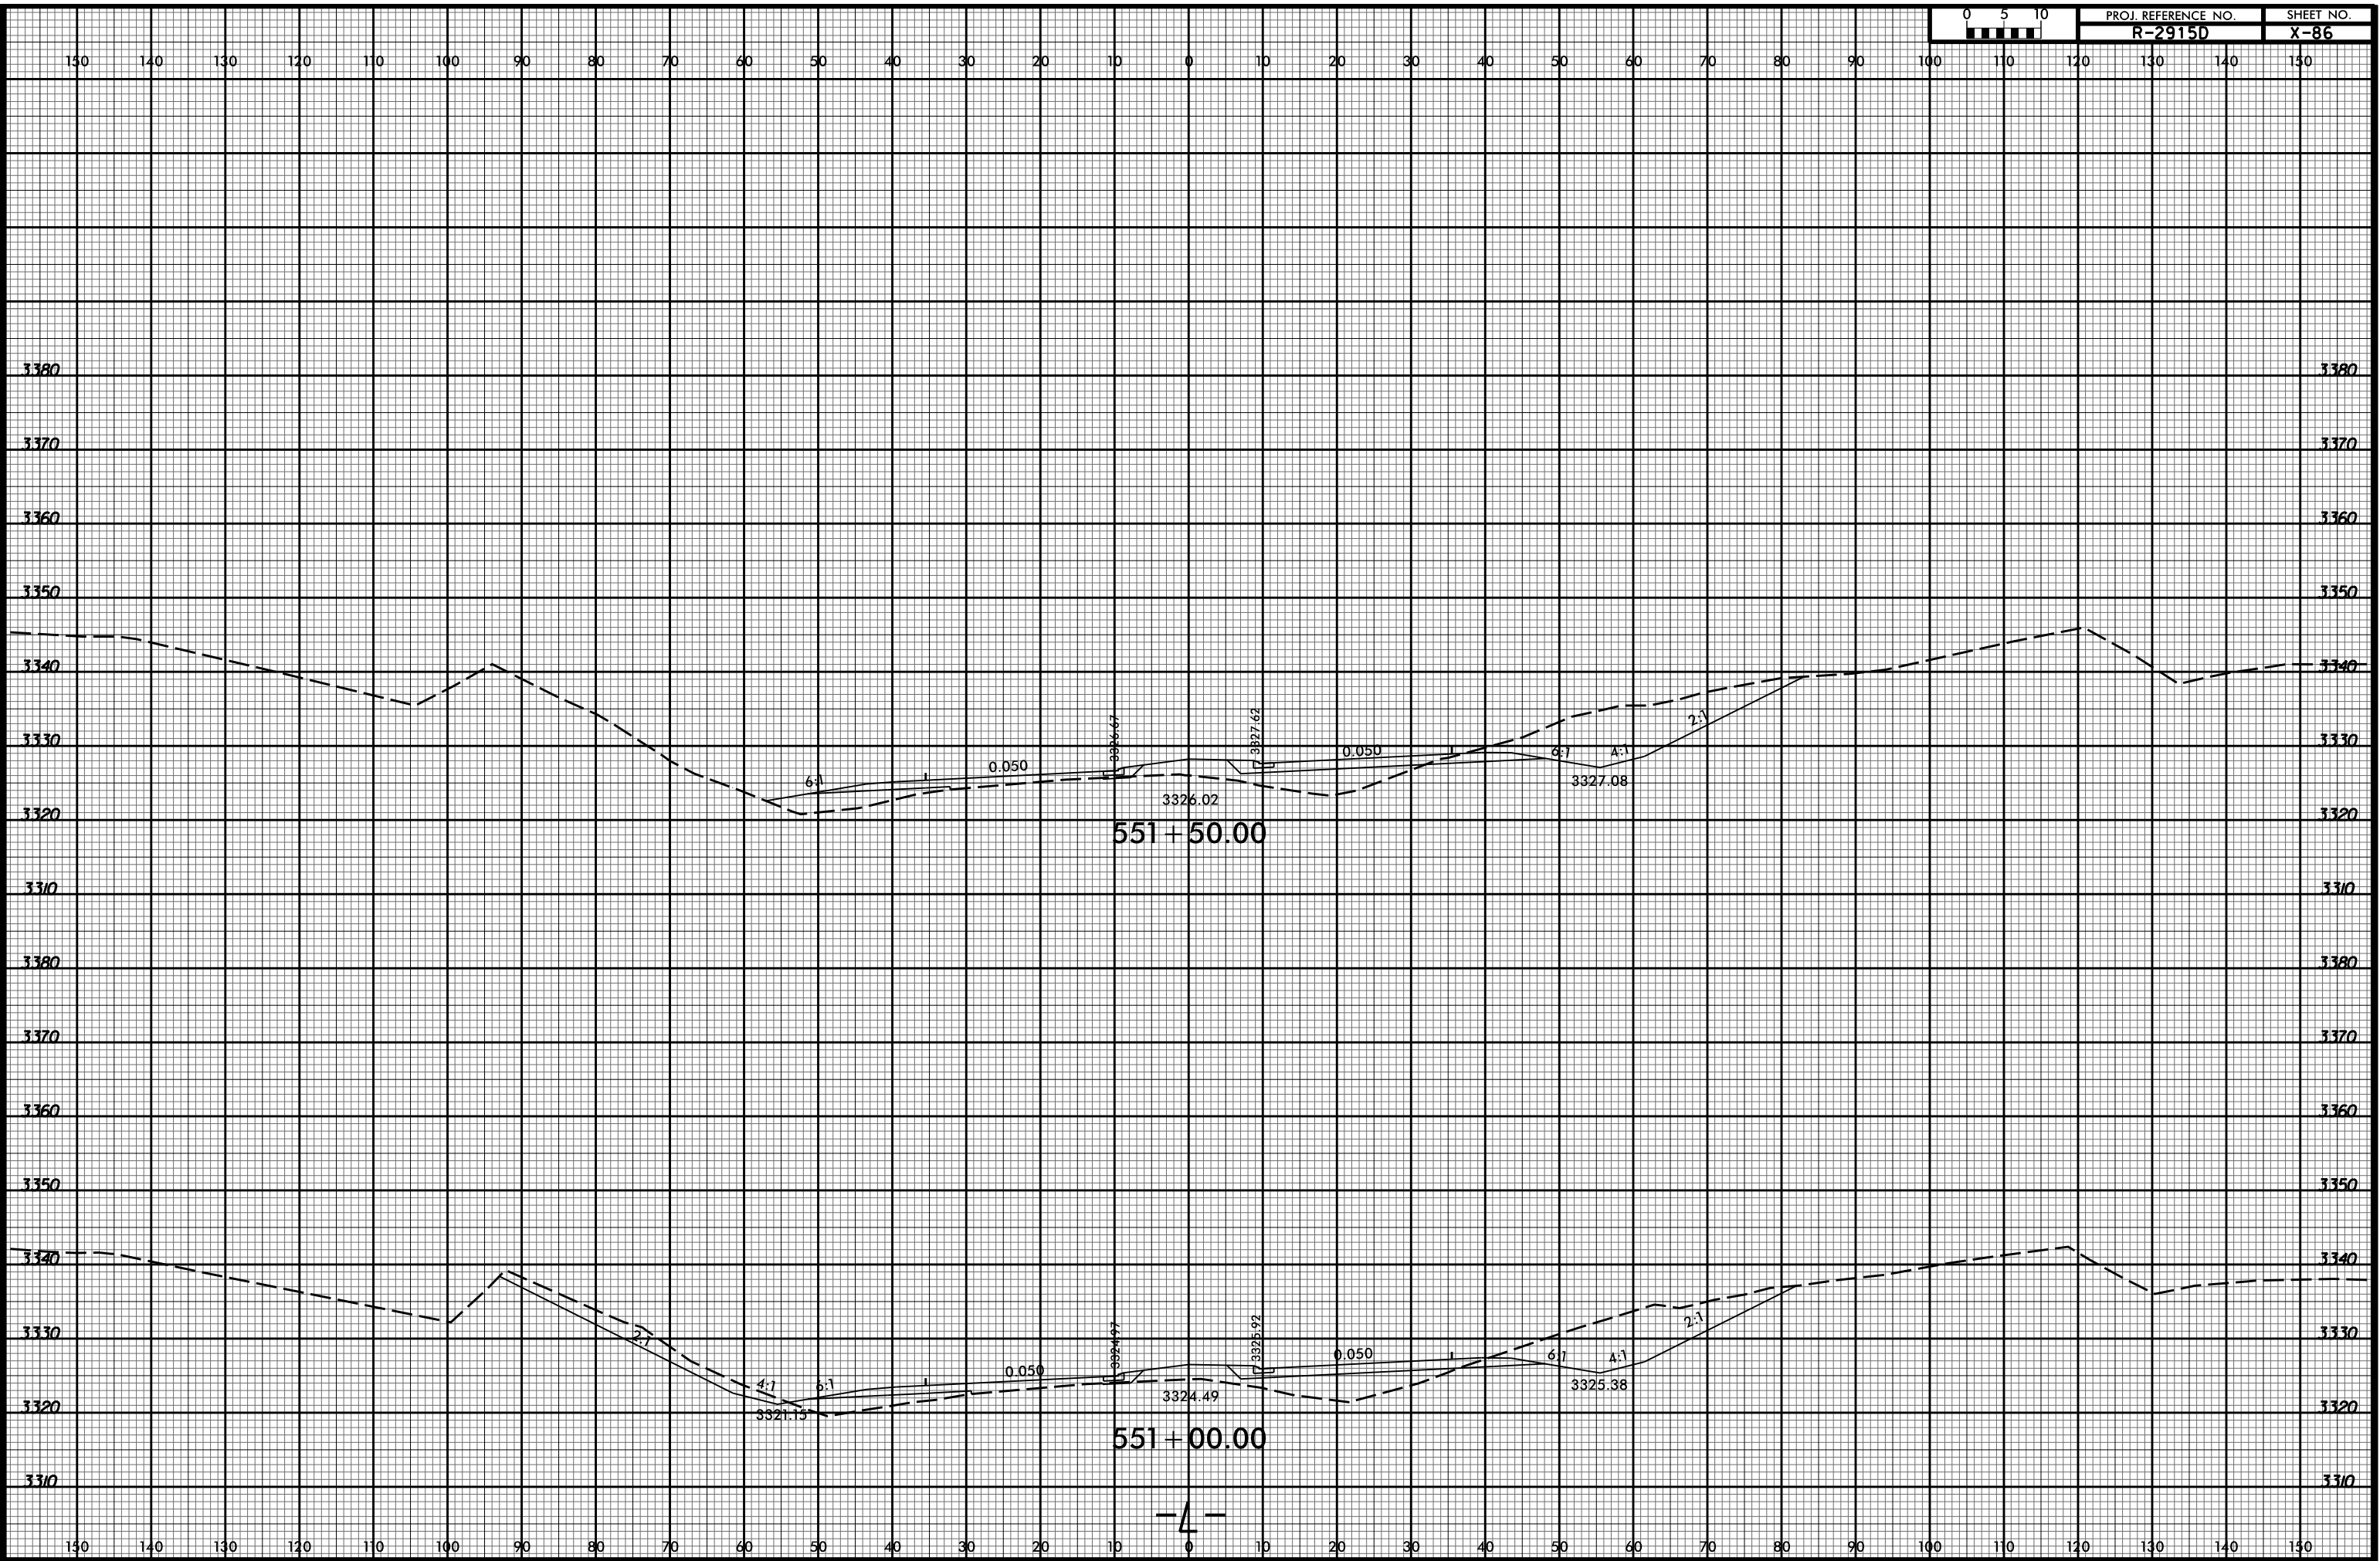

10/6/34 AM  
R2915D.Rdy.xpl.L.dgn  
Division