


8/23/99

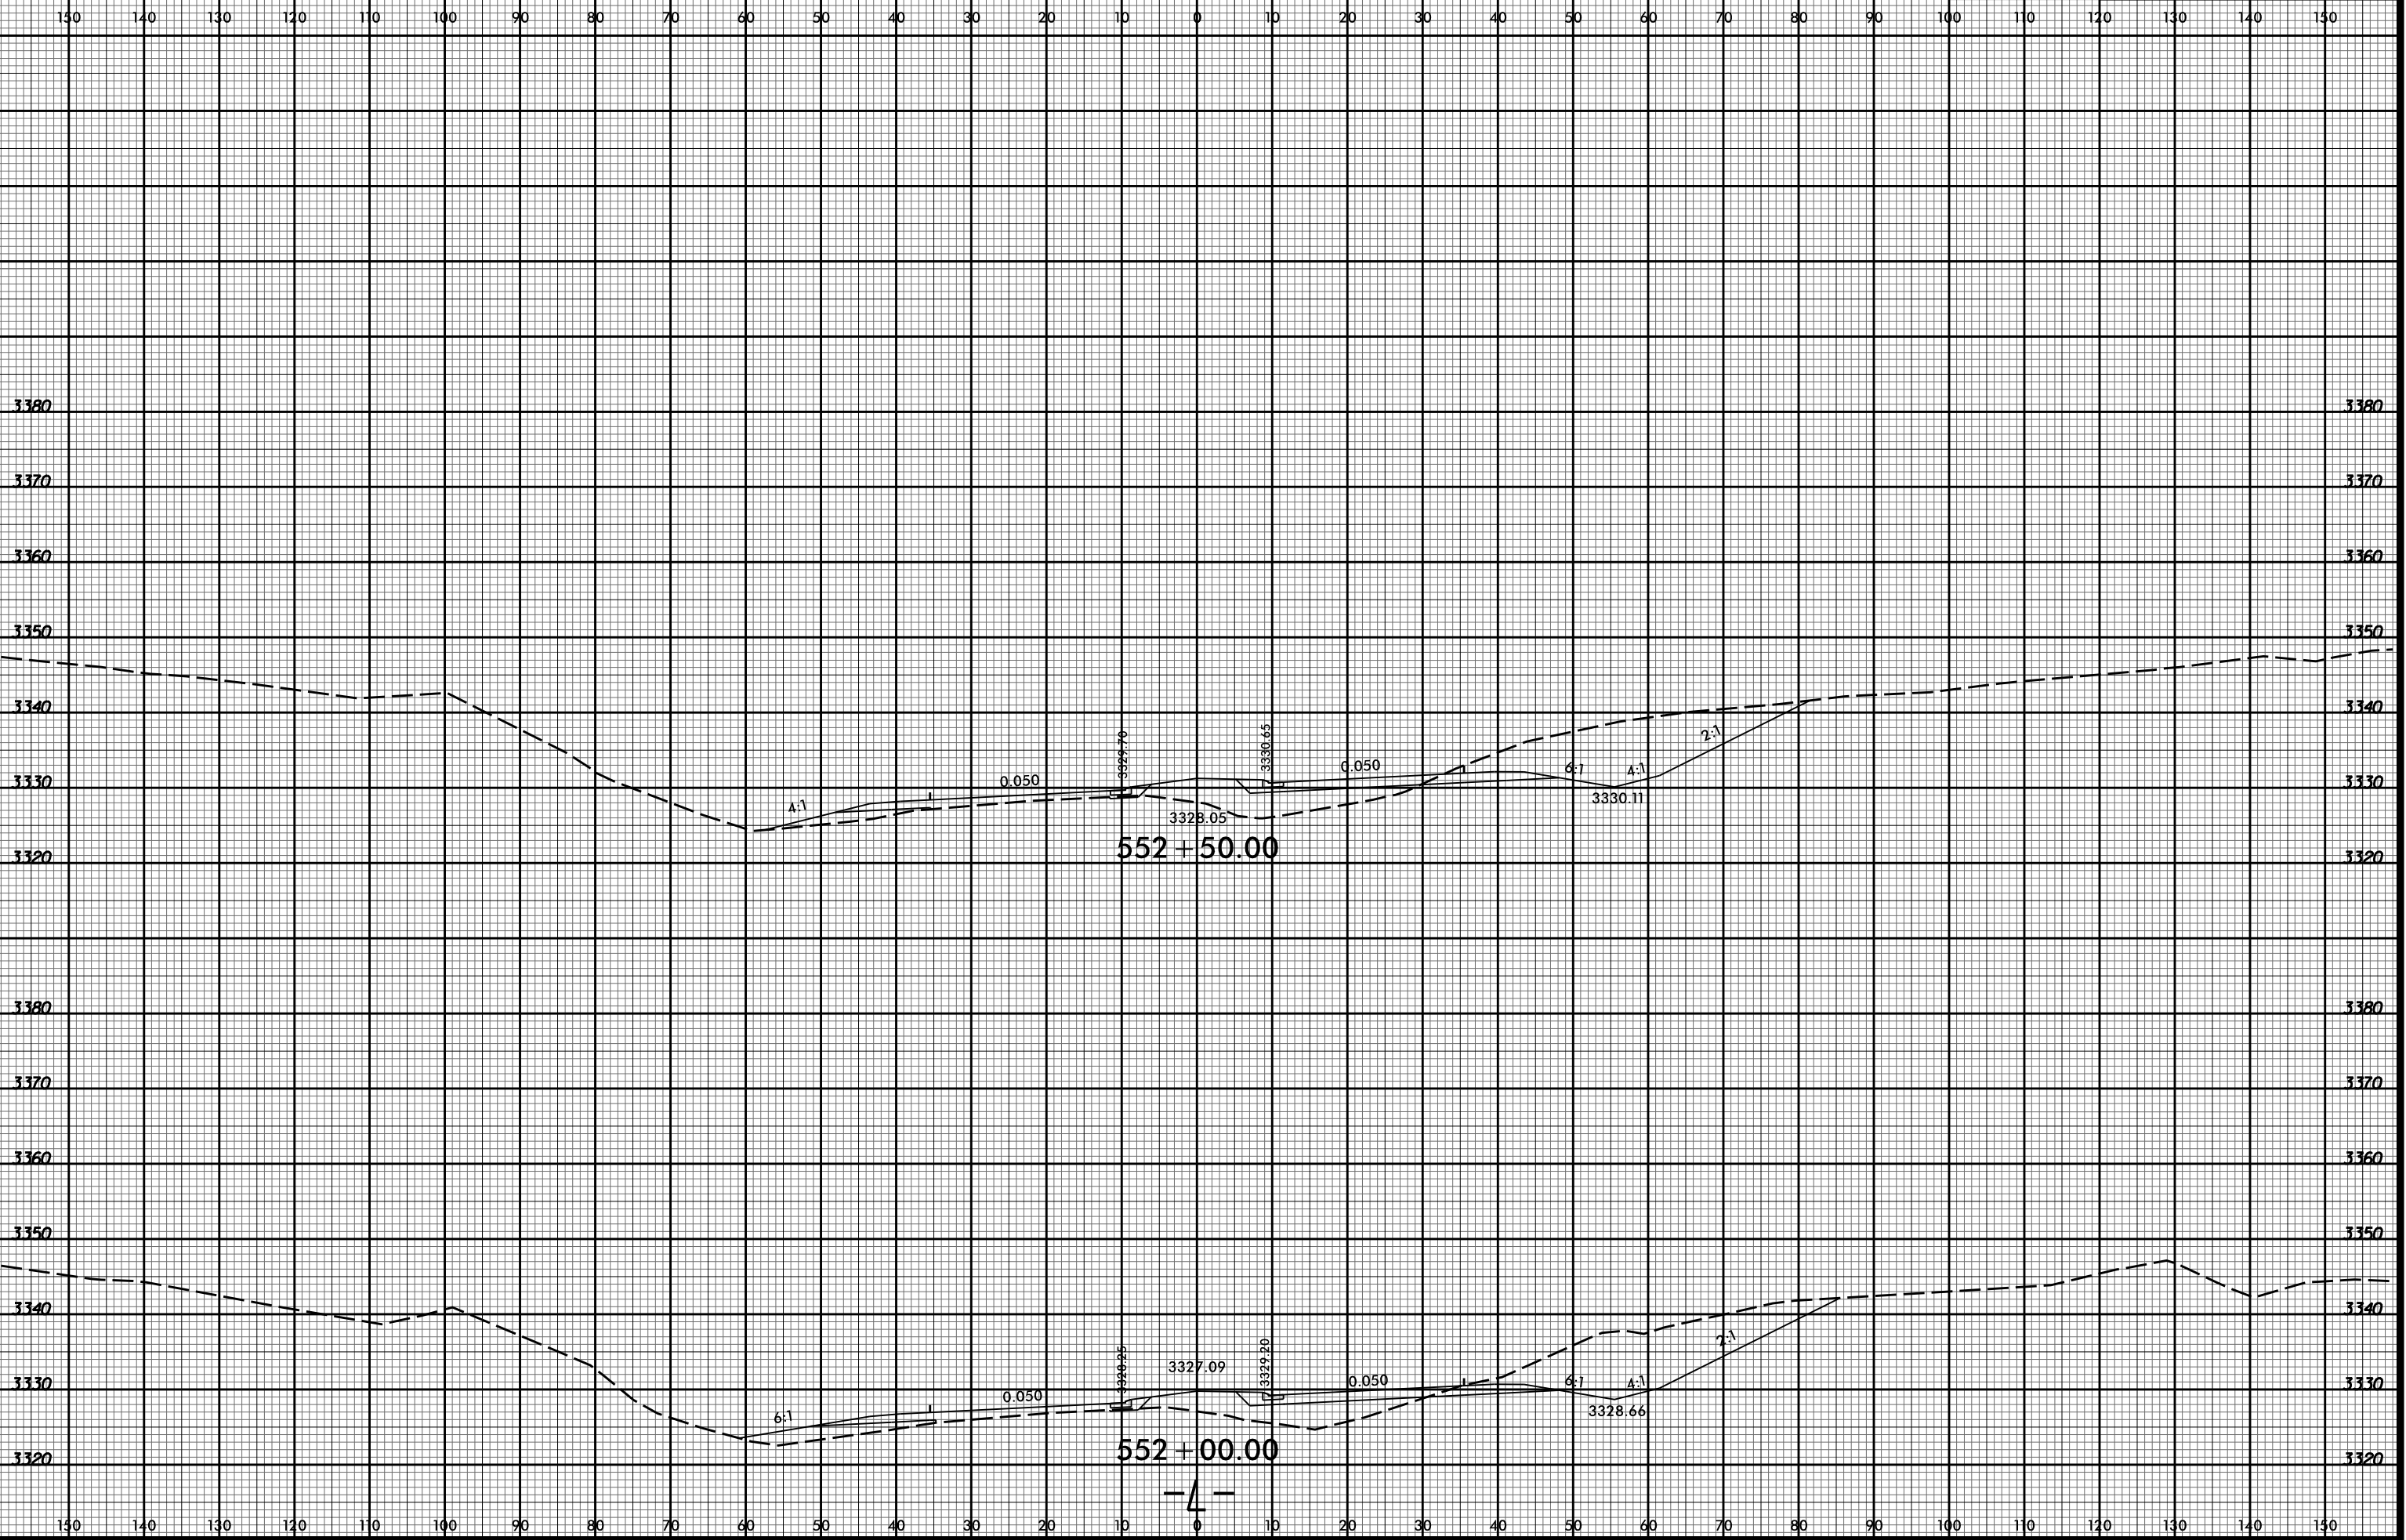

10/6/35 AM
R2915D_Rdy_xpl.L.dgn
Division