


8/23/99

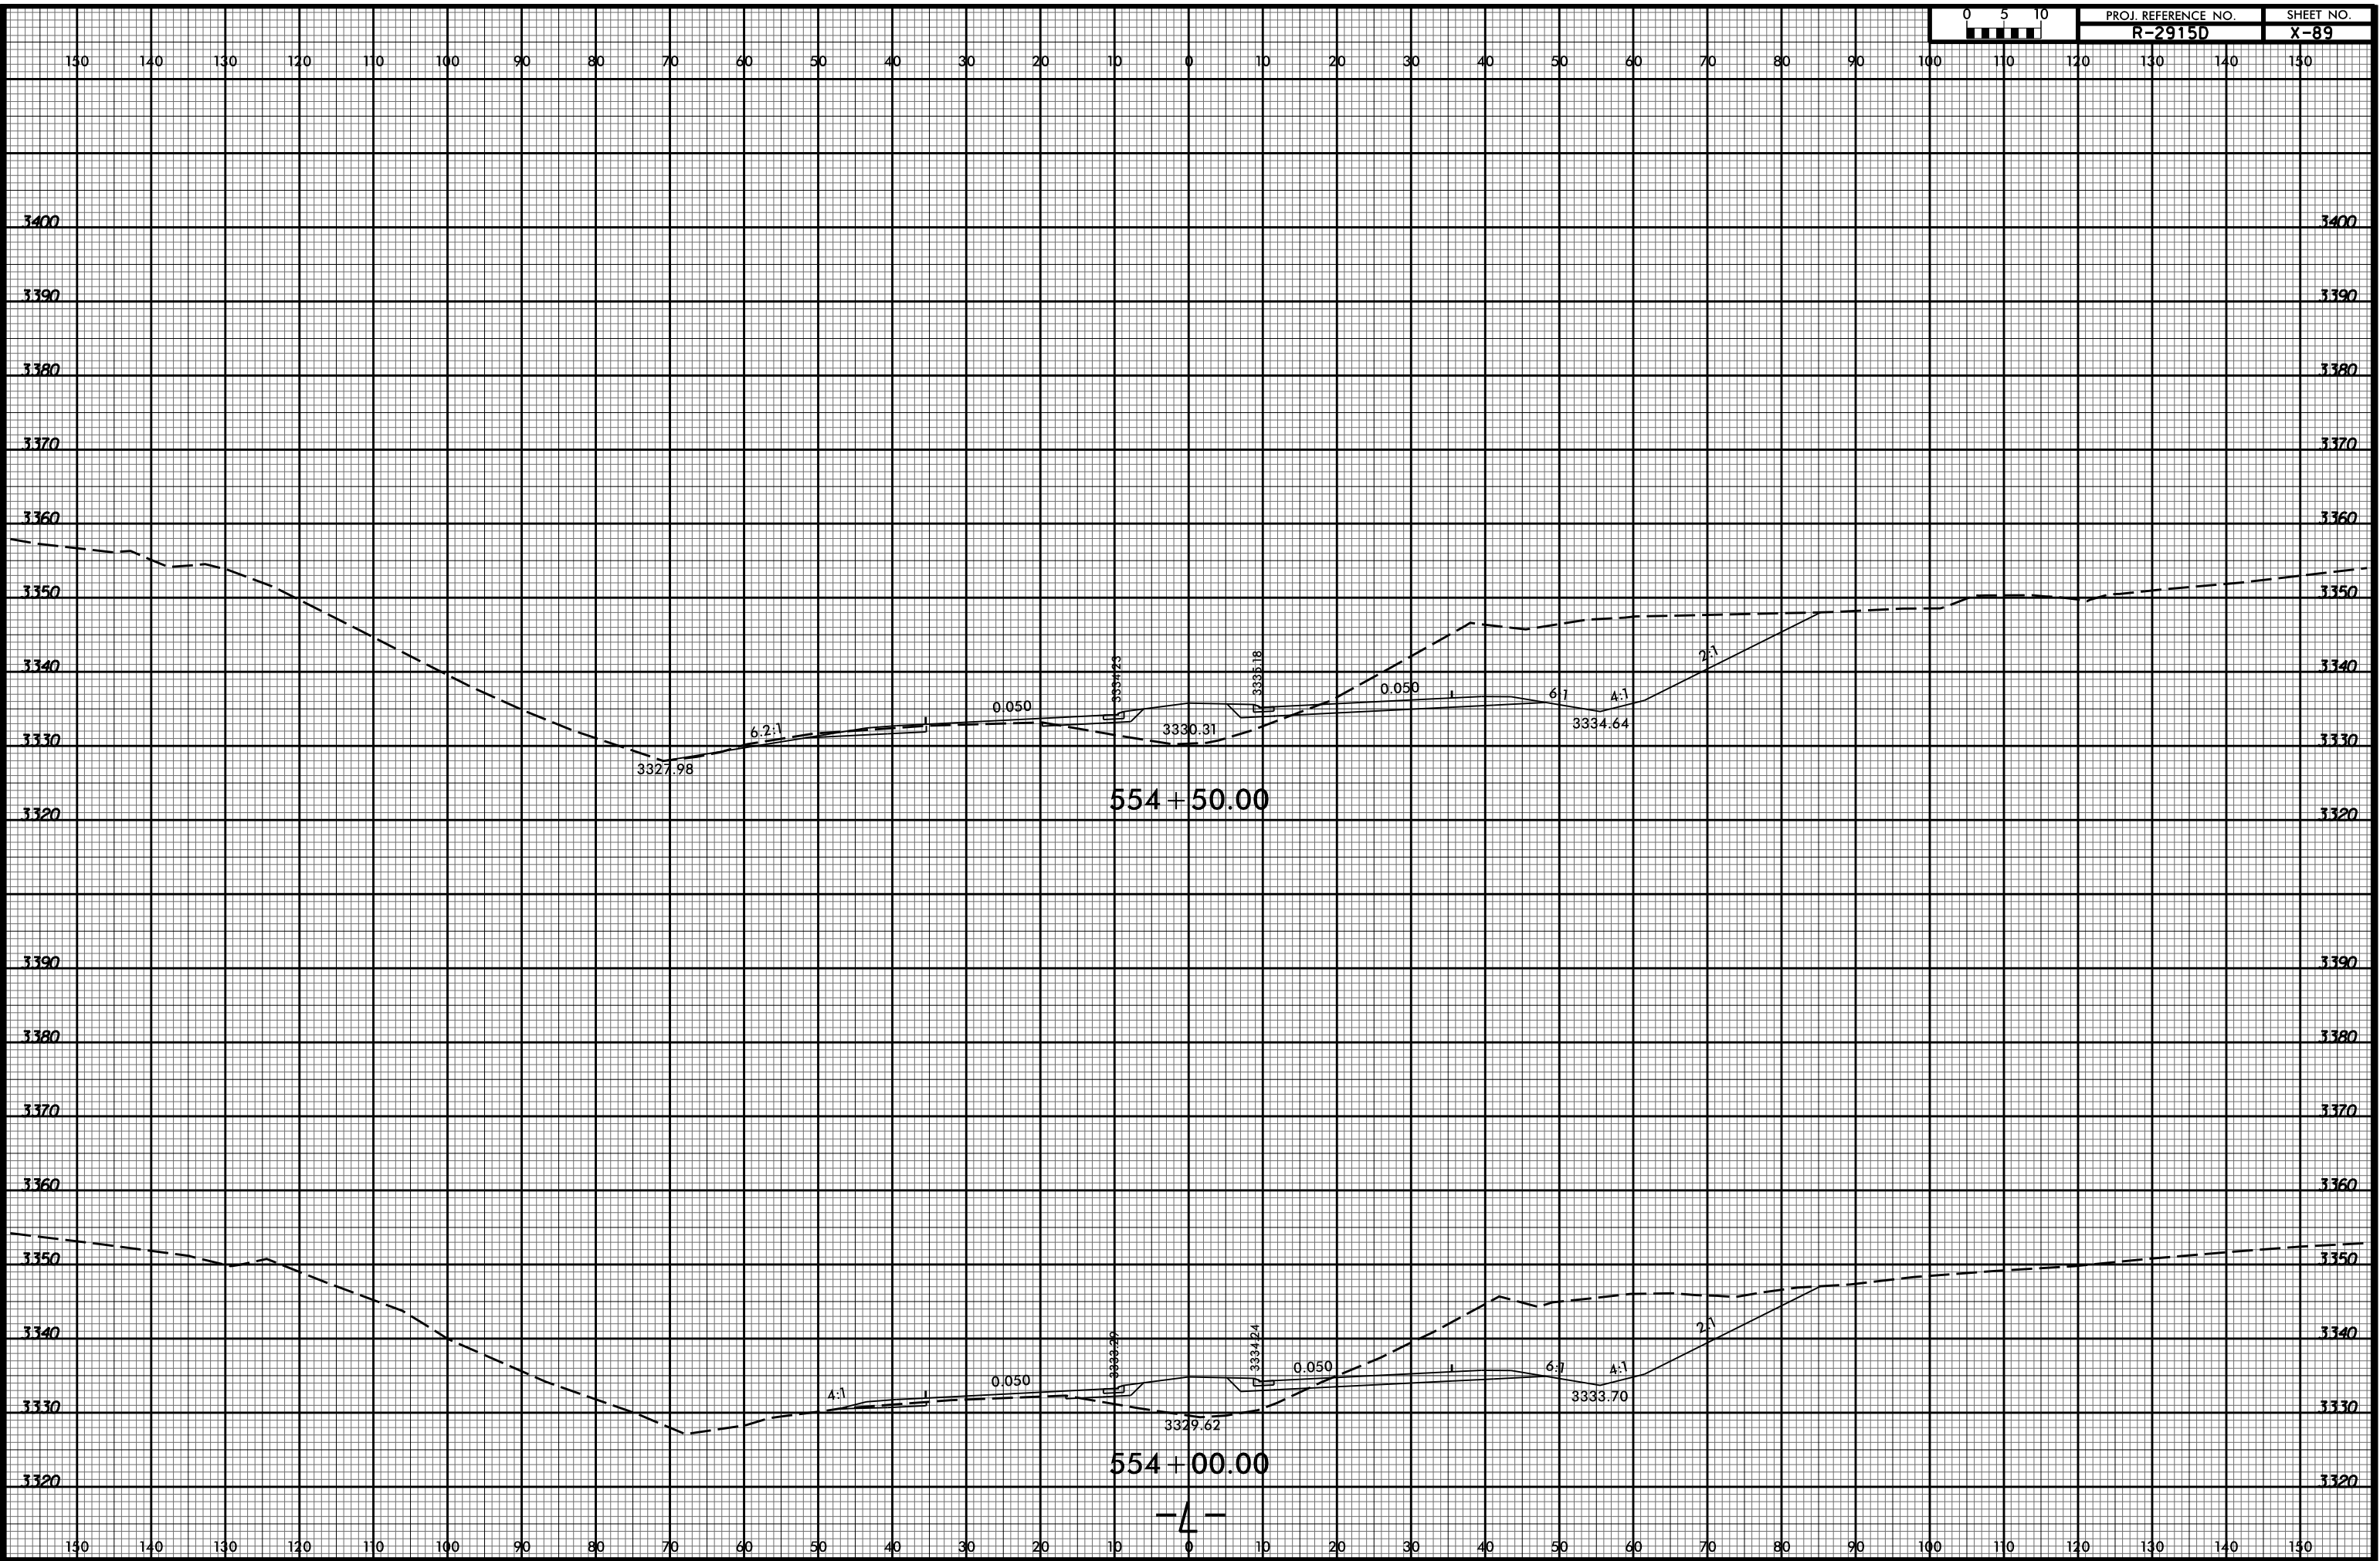

554+50.00

554+00.00

-4-

10/6/36 AM
R2915D_Rdy_xpl.L.dgn
Division