


8/23/99

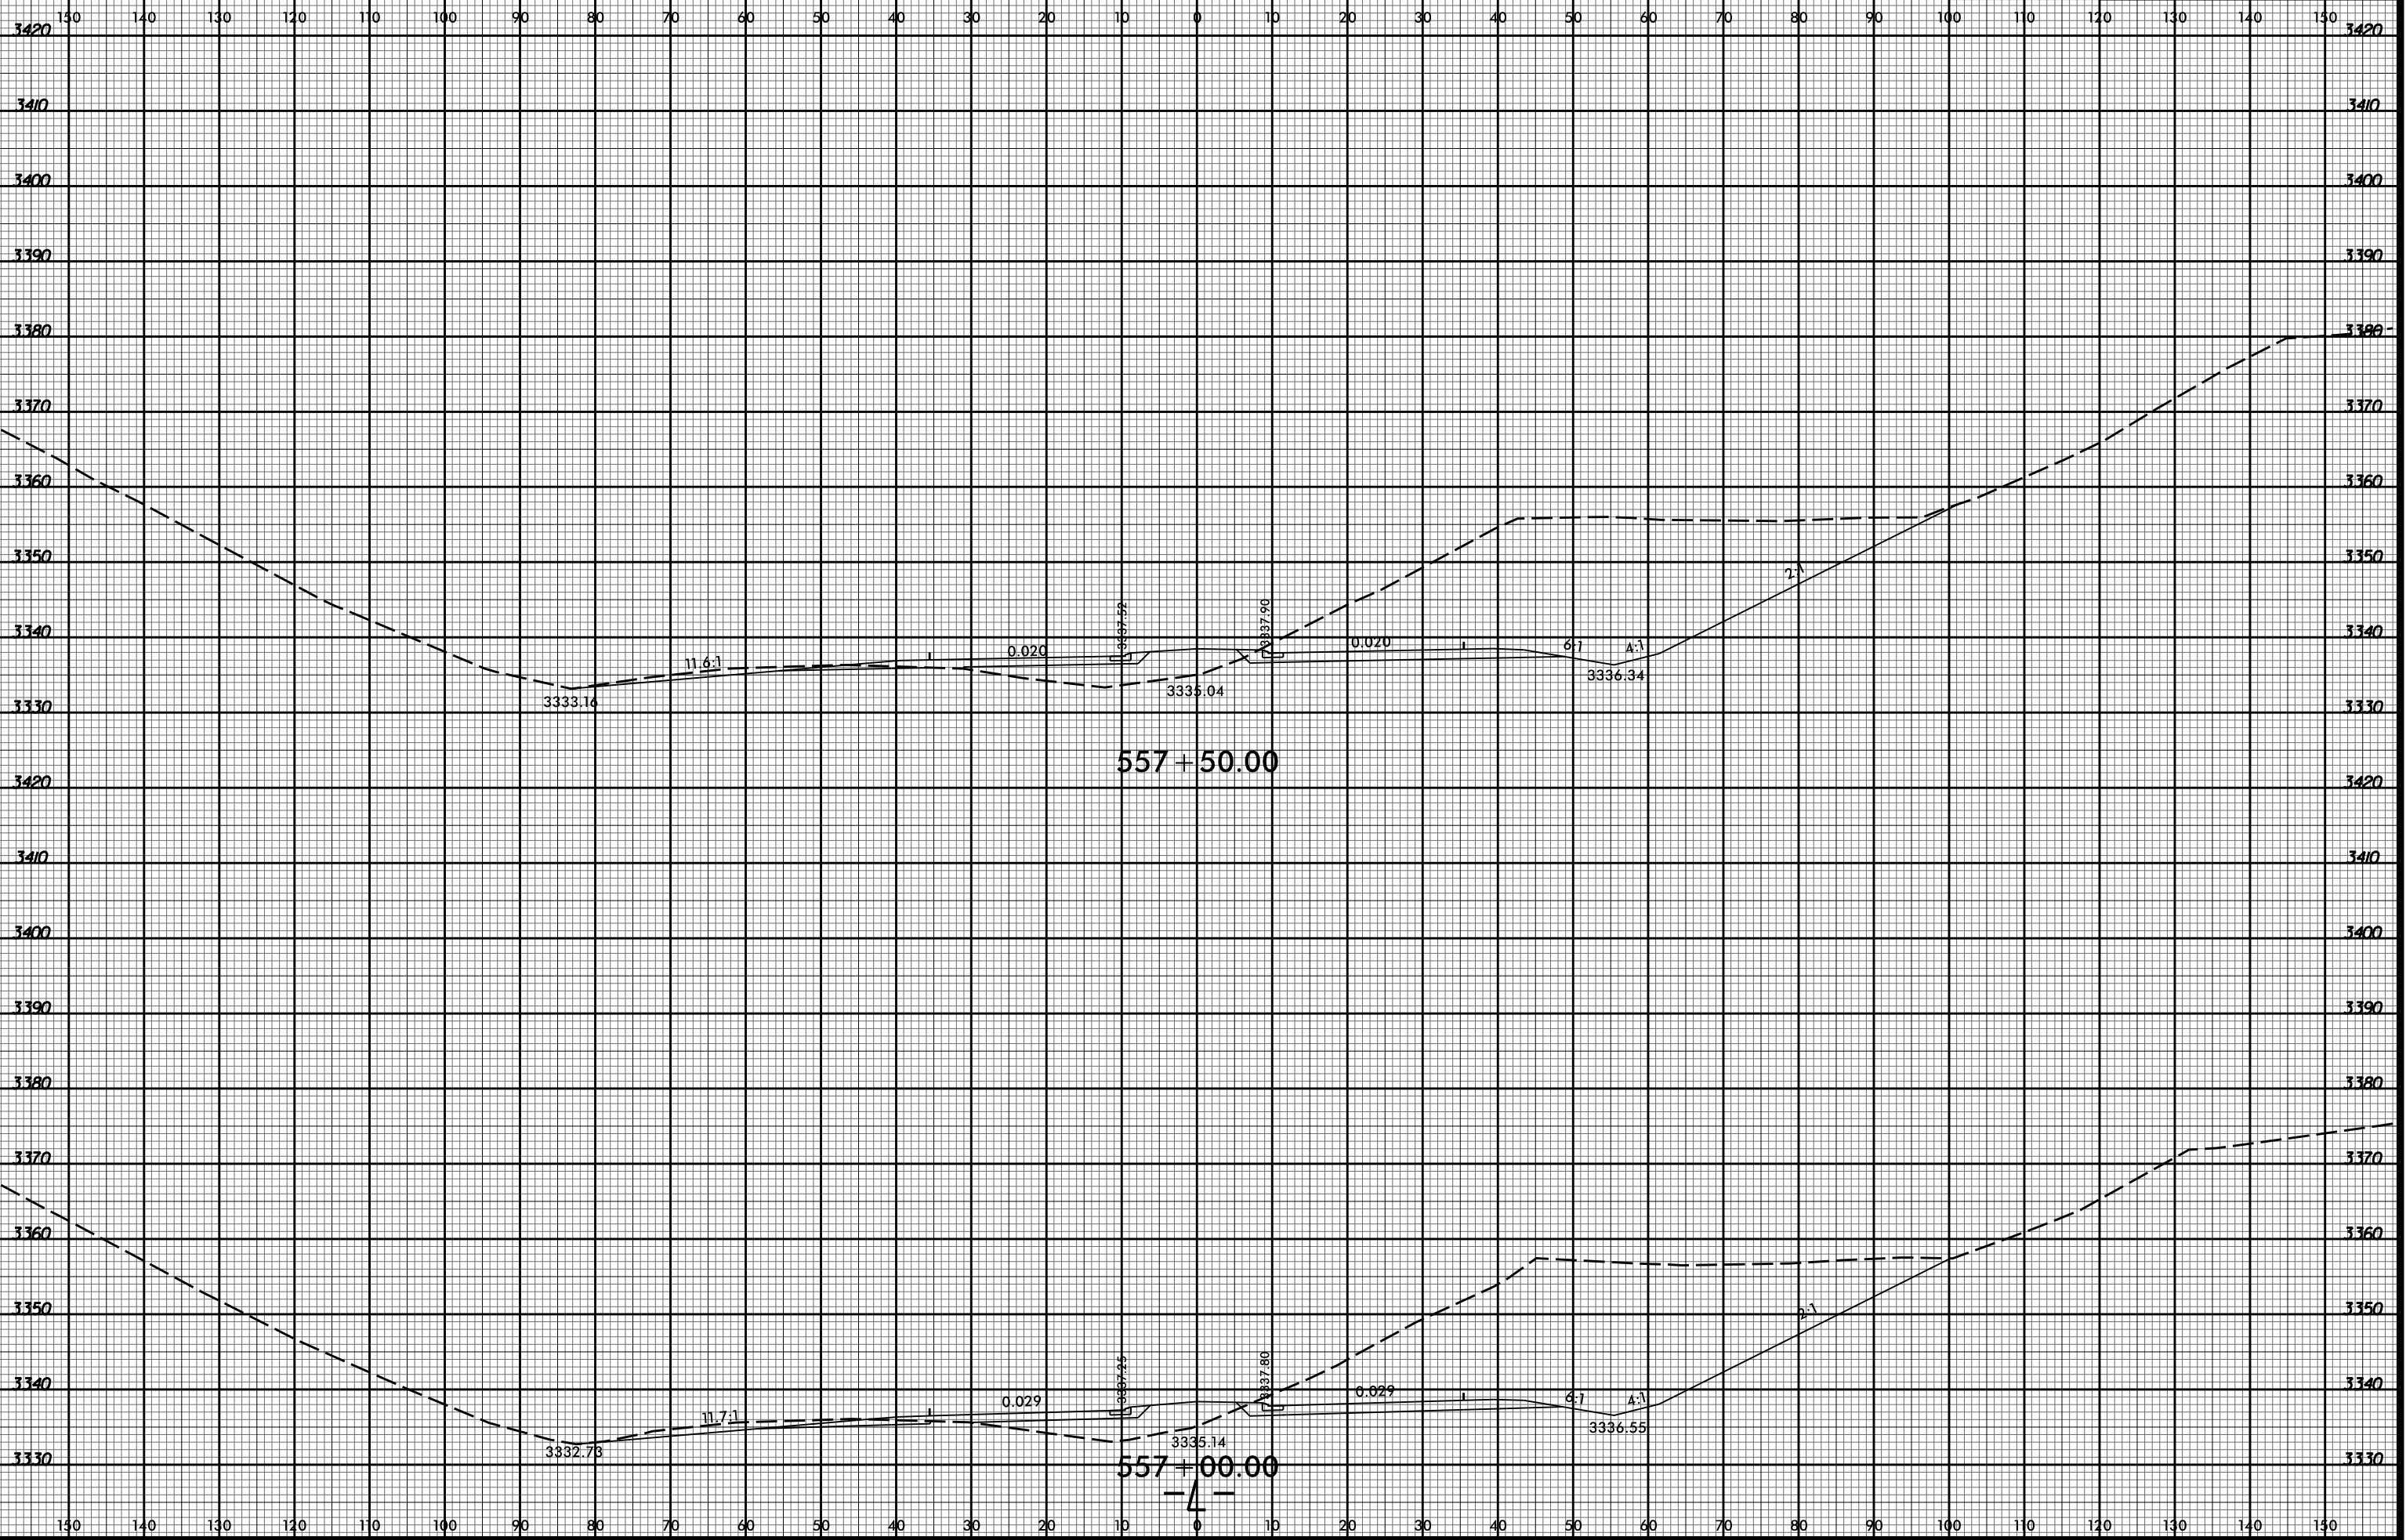

10/6/38 AM  
R2915D\_Rdy\_xpl.L.dgn  
Division