


8/23/99

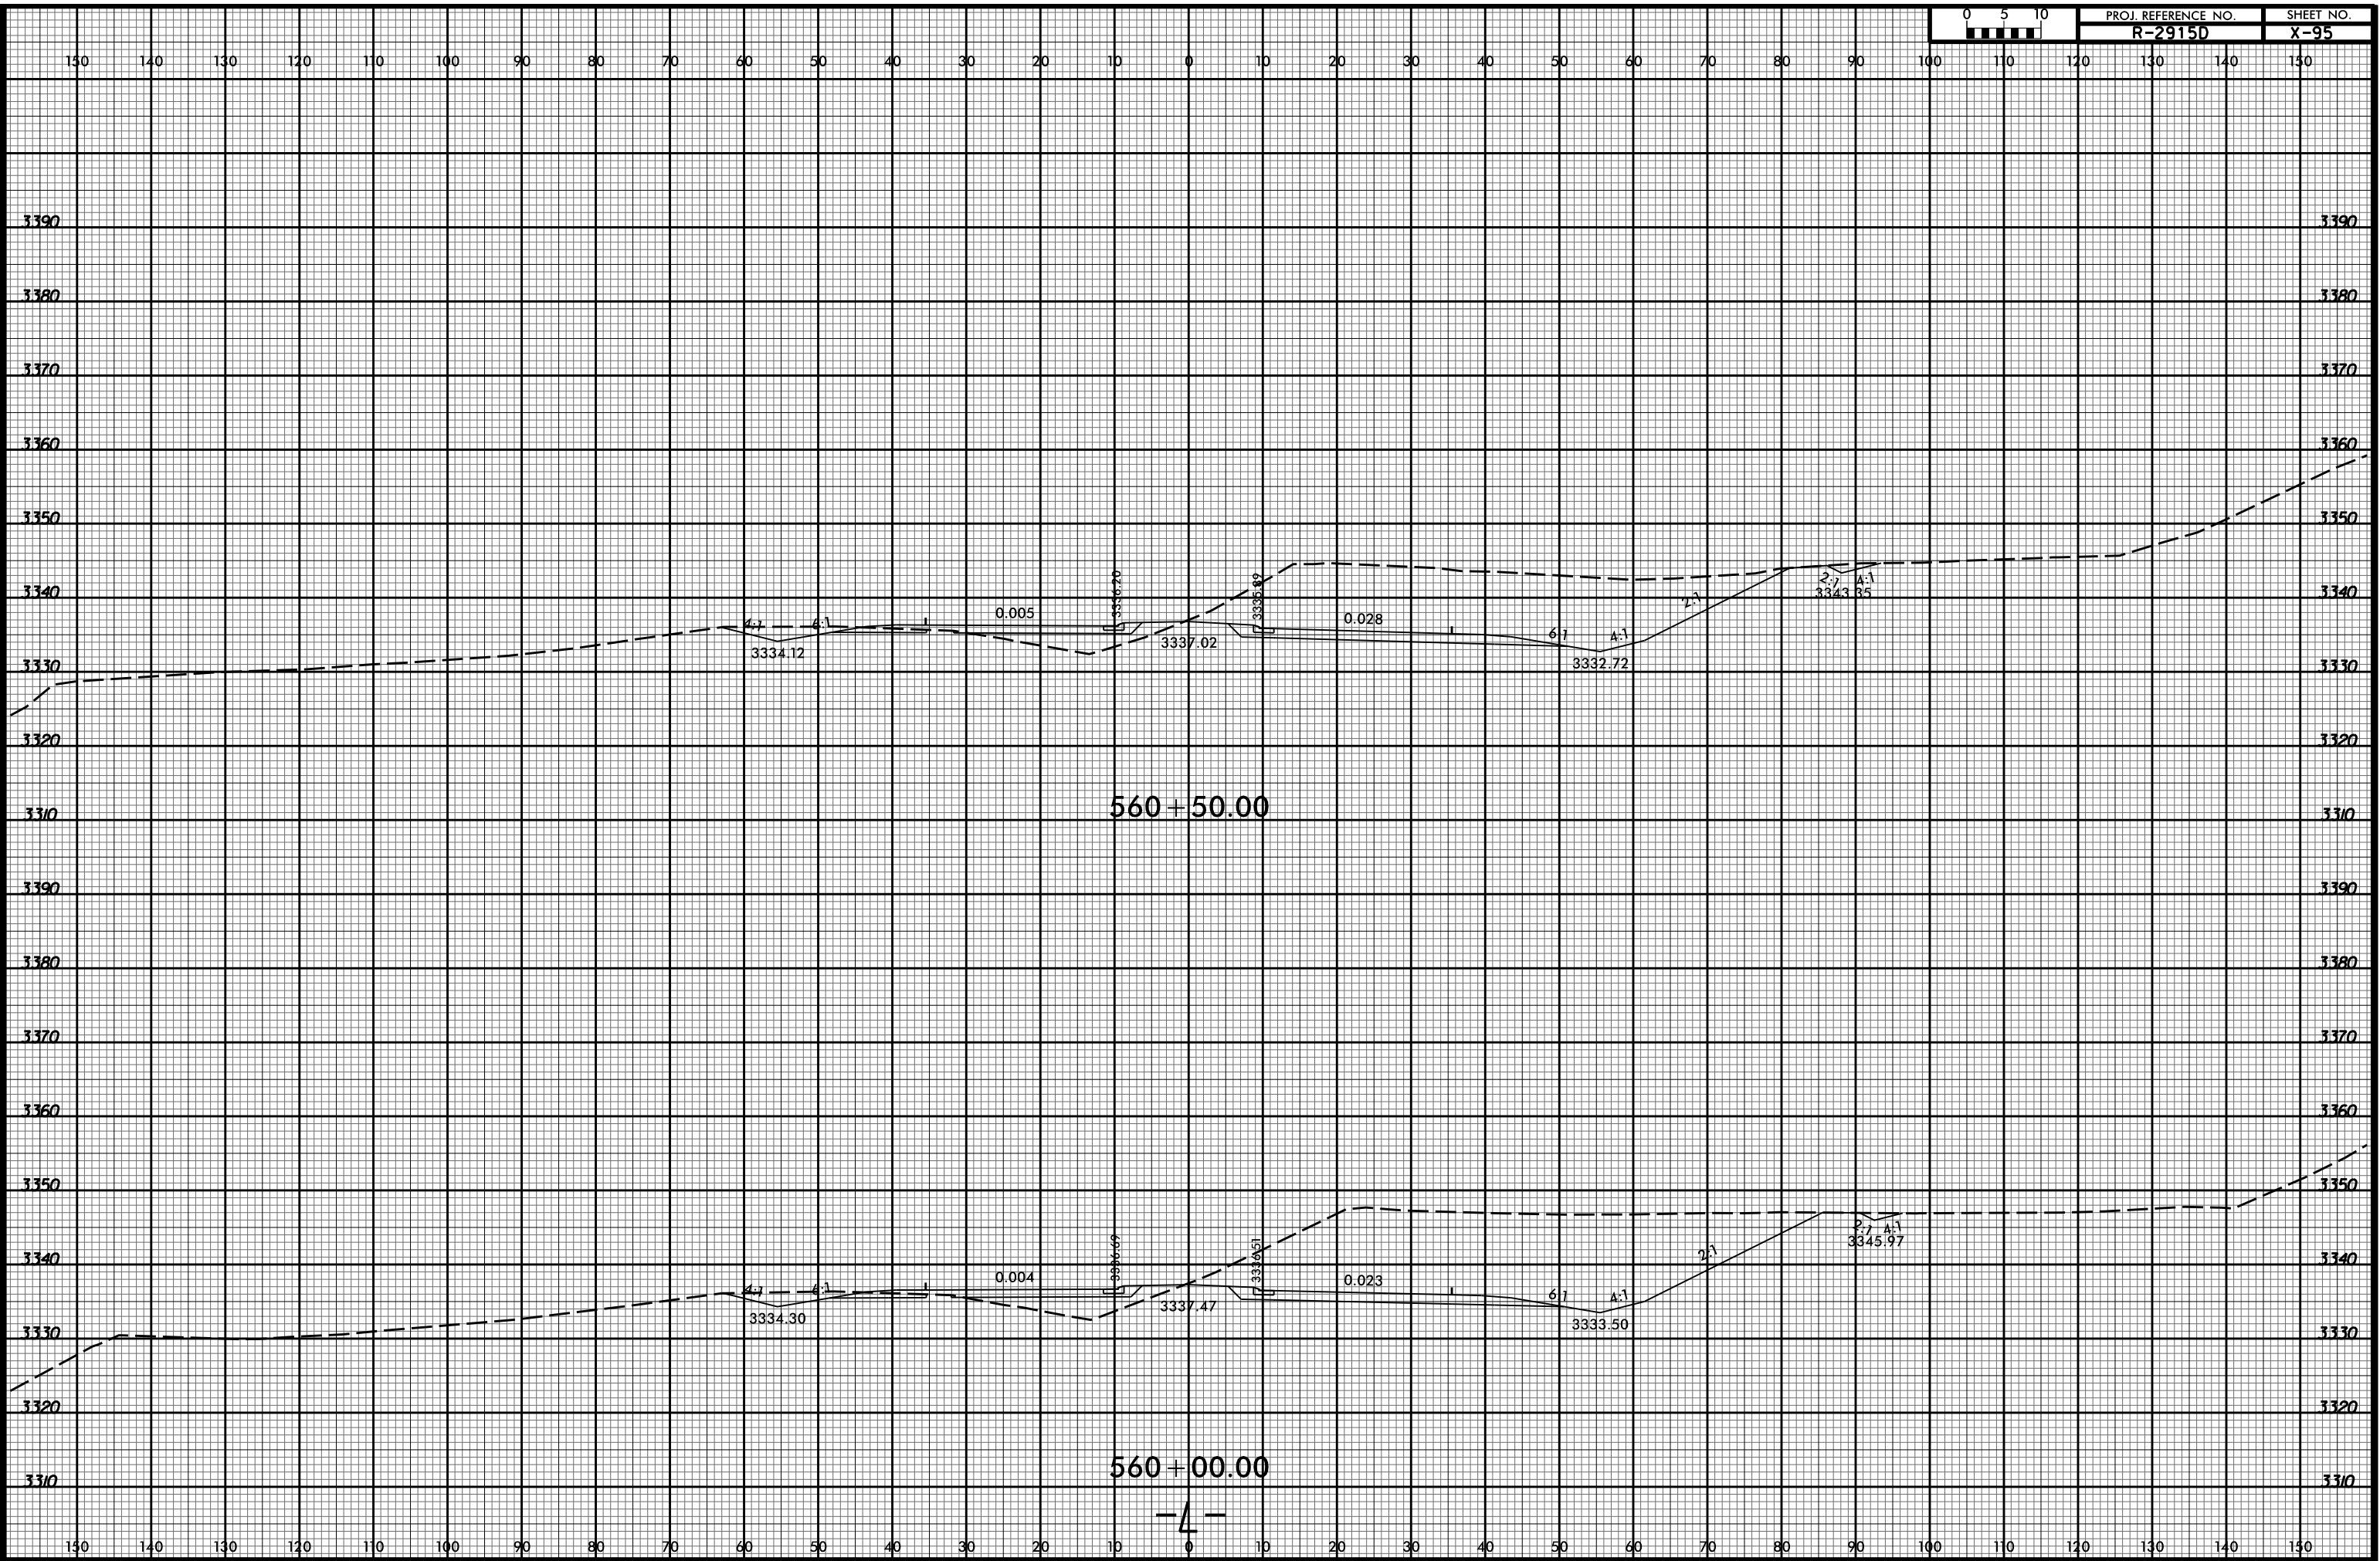

560+50.00

560+00.00

-4-

10/16/40 AM  
R2915D\_Rcdy\_xpl.L.dgn  
Division