


8/23/99

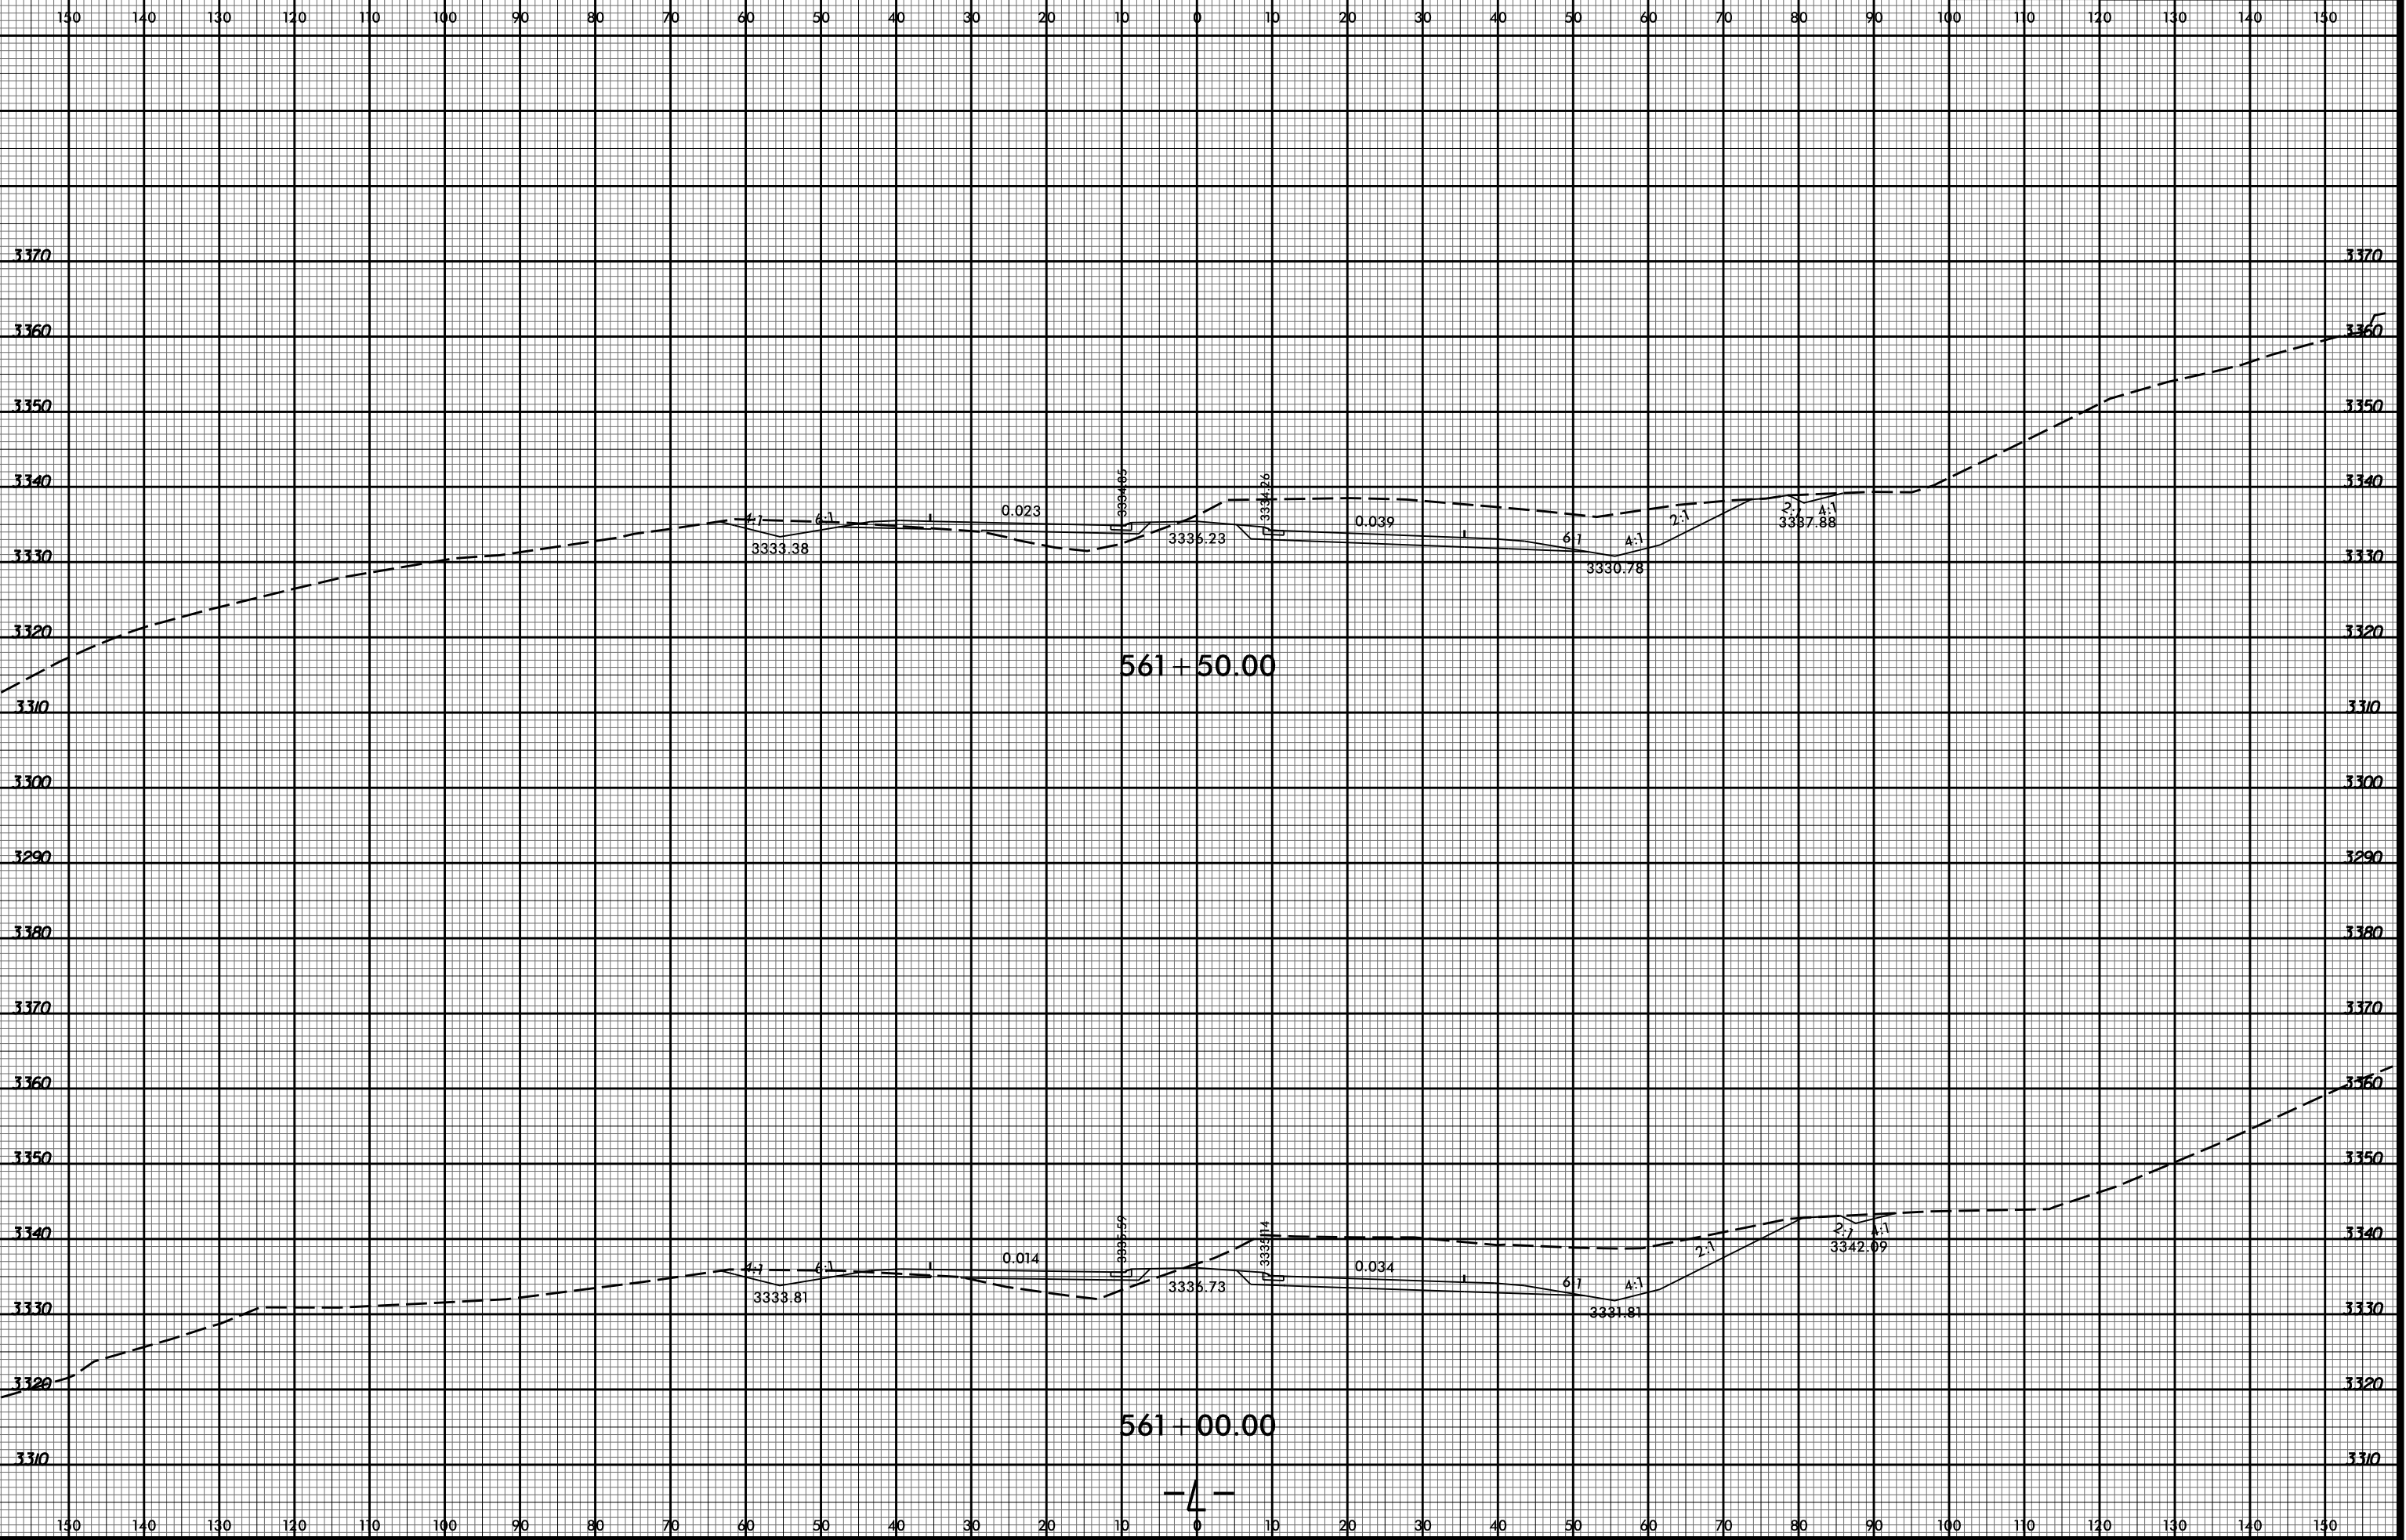

561+50.00

561+00.00

-4-

10/6/40 AM
R2915D_Rcdy_xpl.L.dgn
Division