


8/23/99

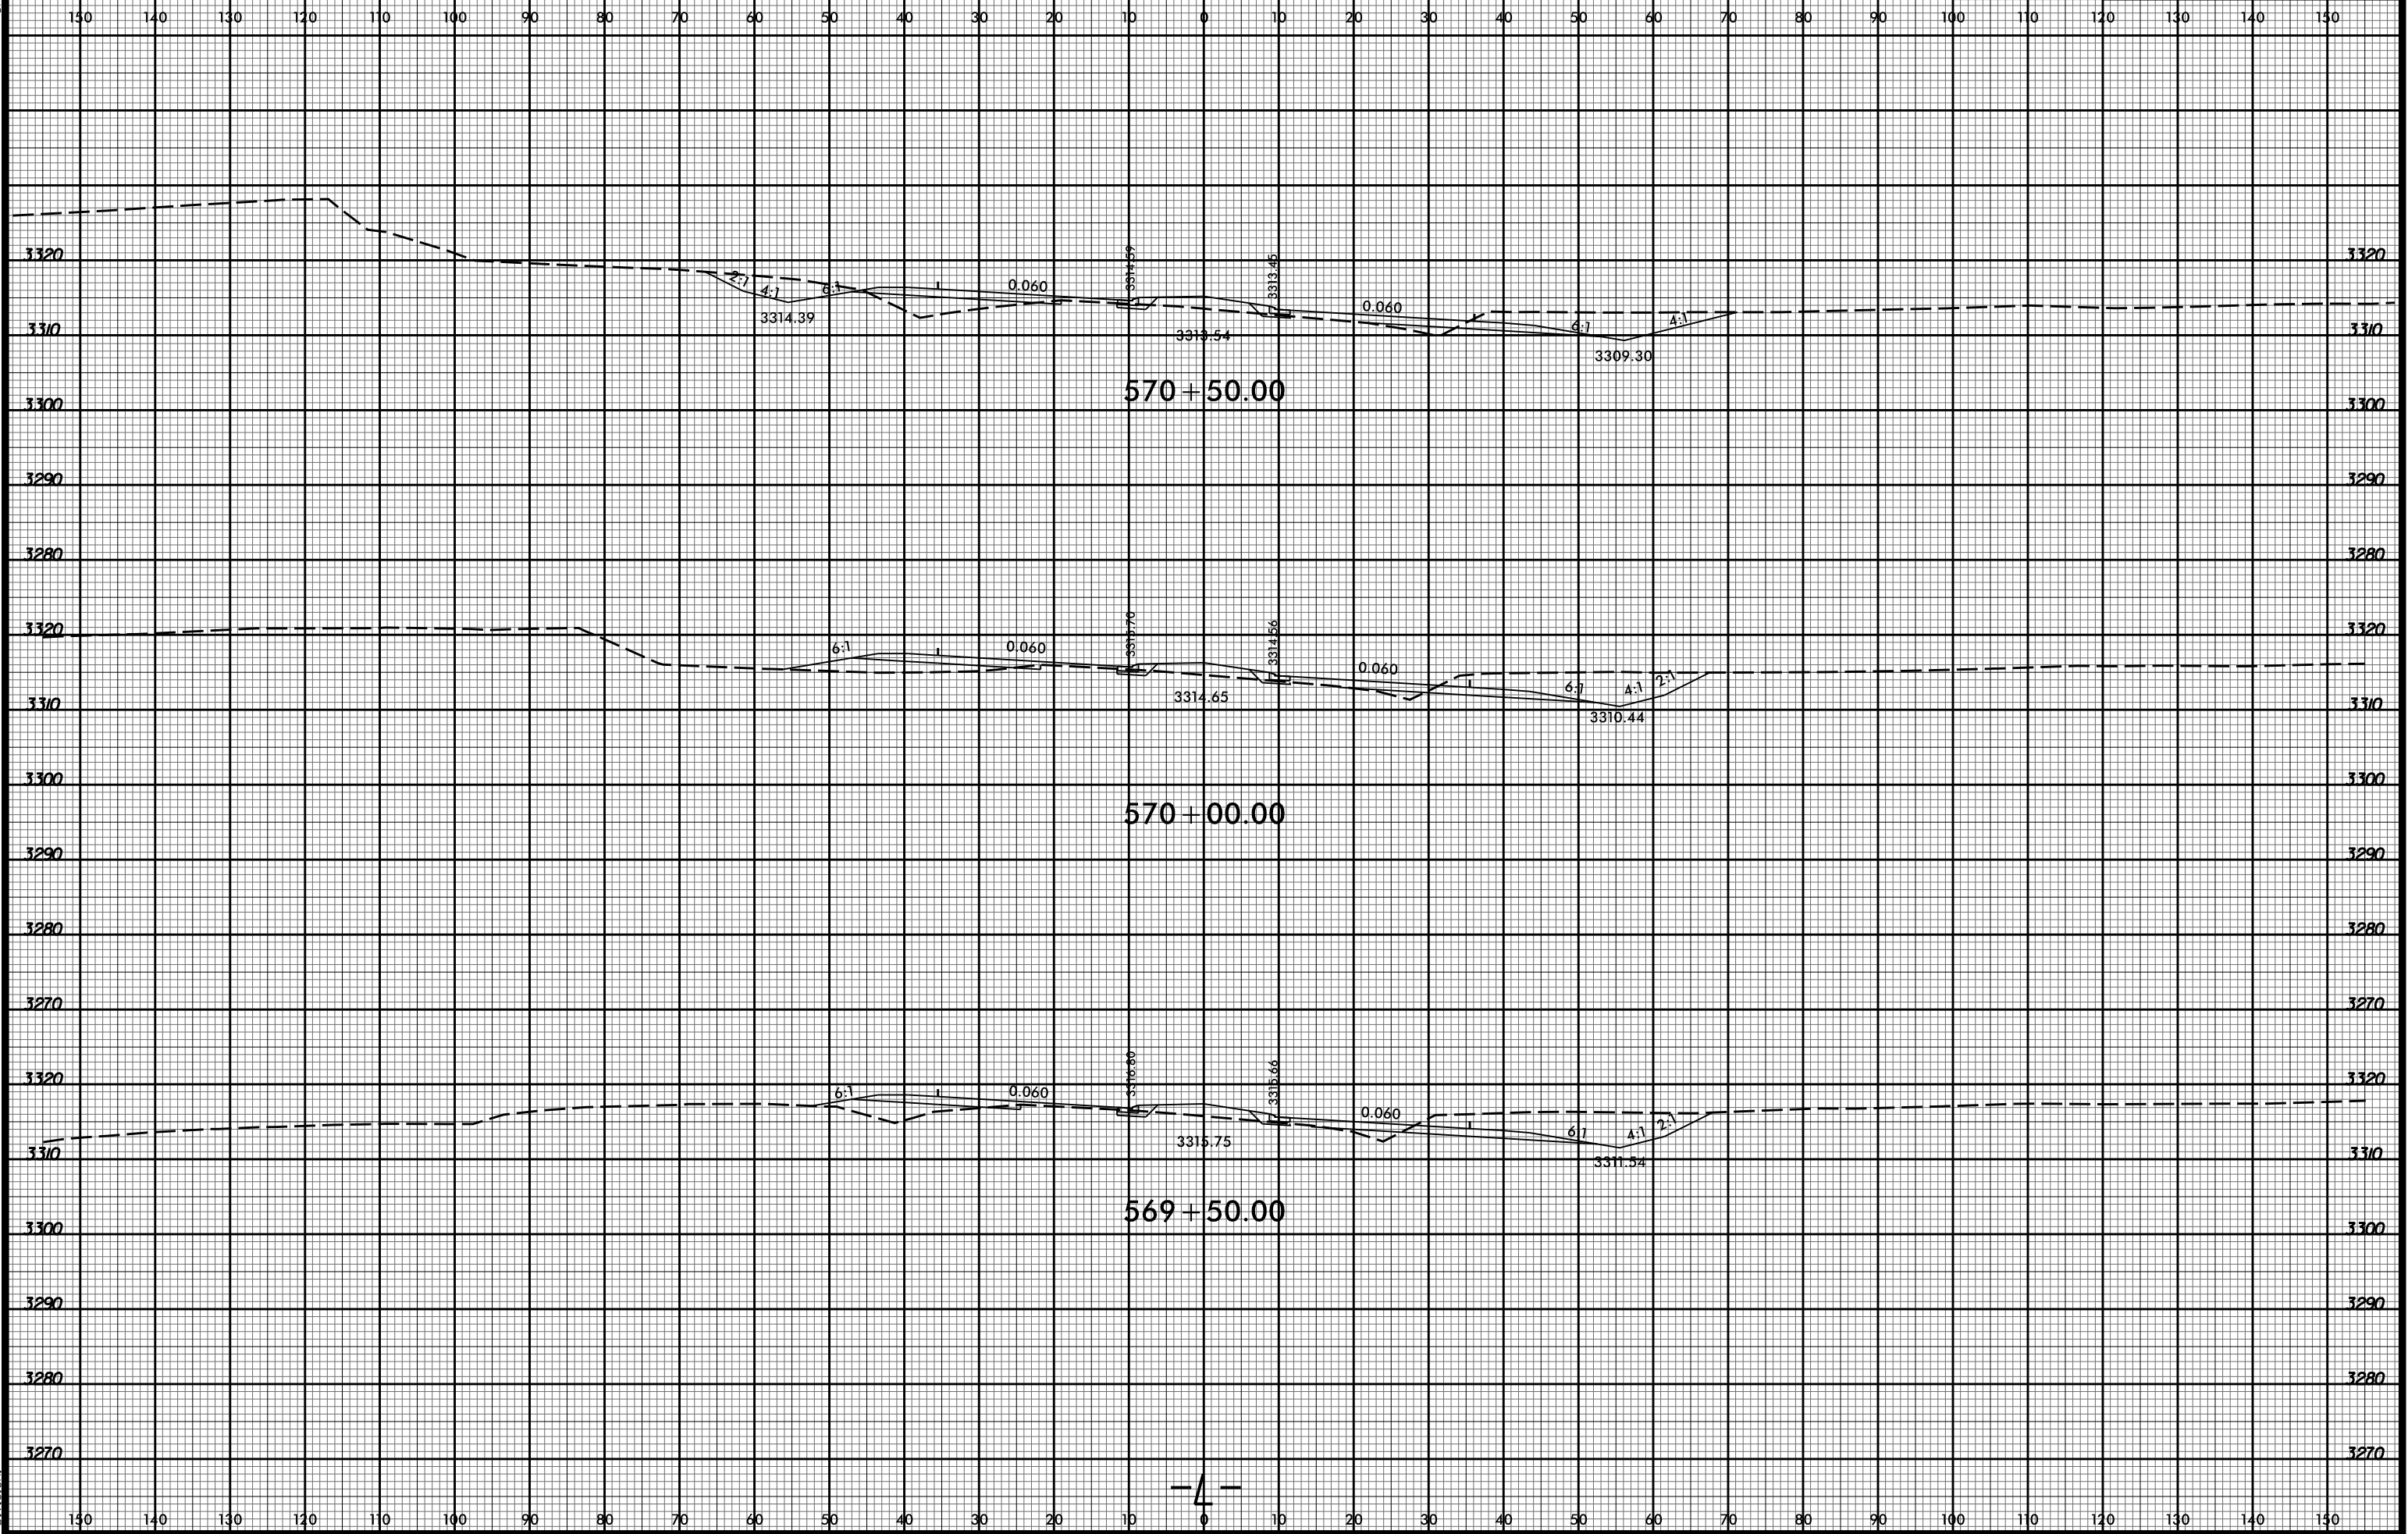

10/6/54 AM
R2915D.Rdy_xpl.L.dgn
Division