


8/23/99

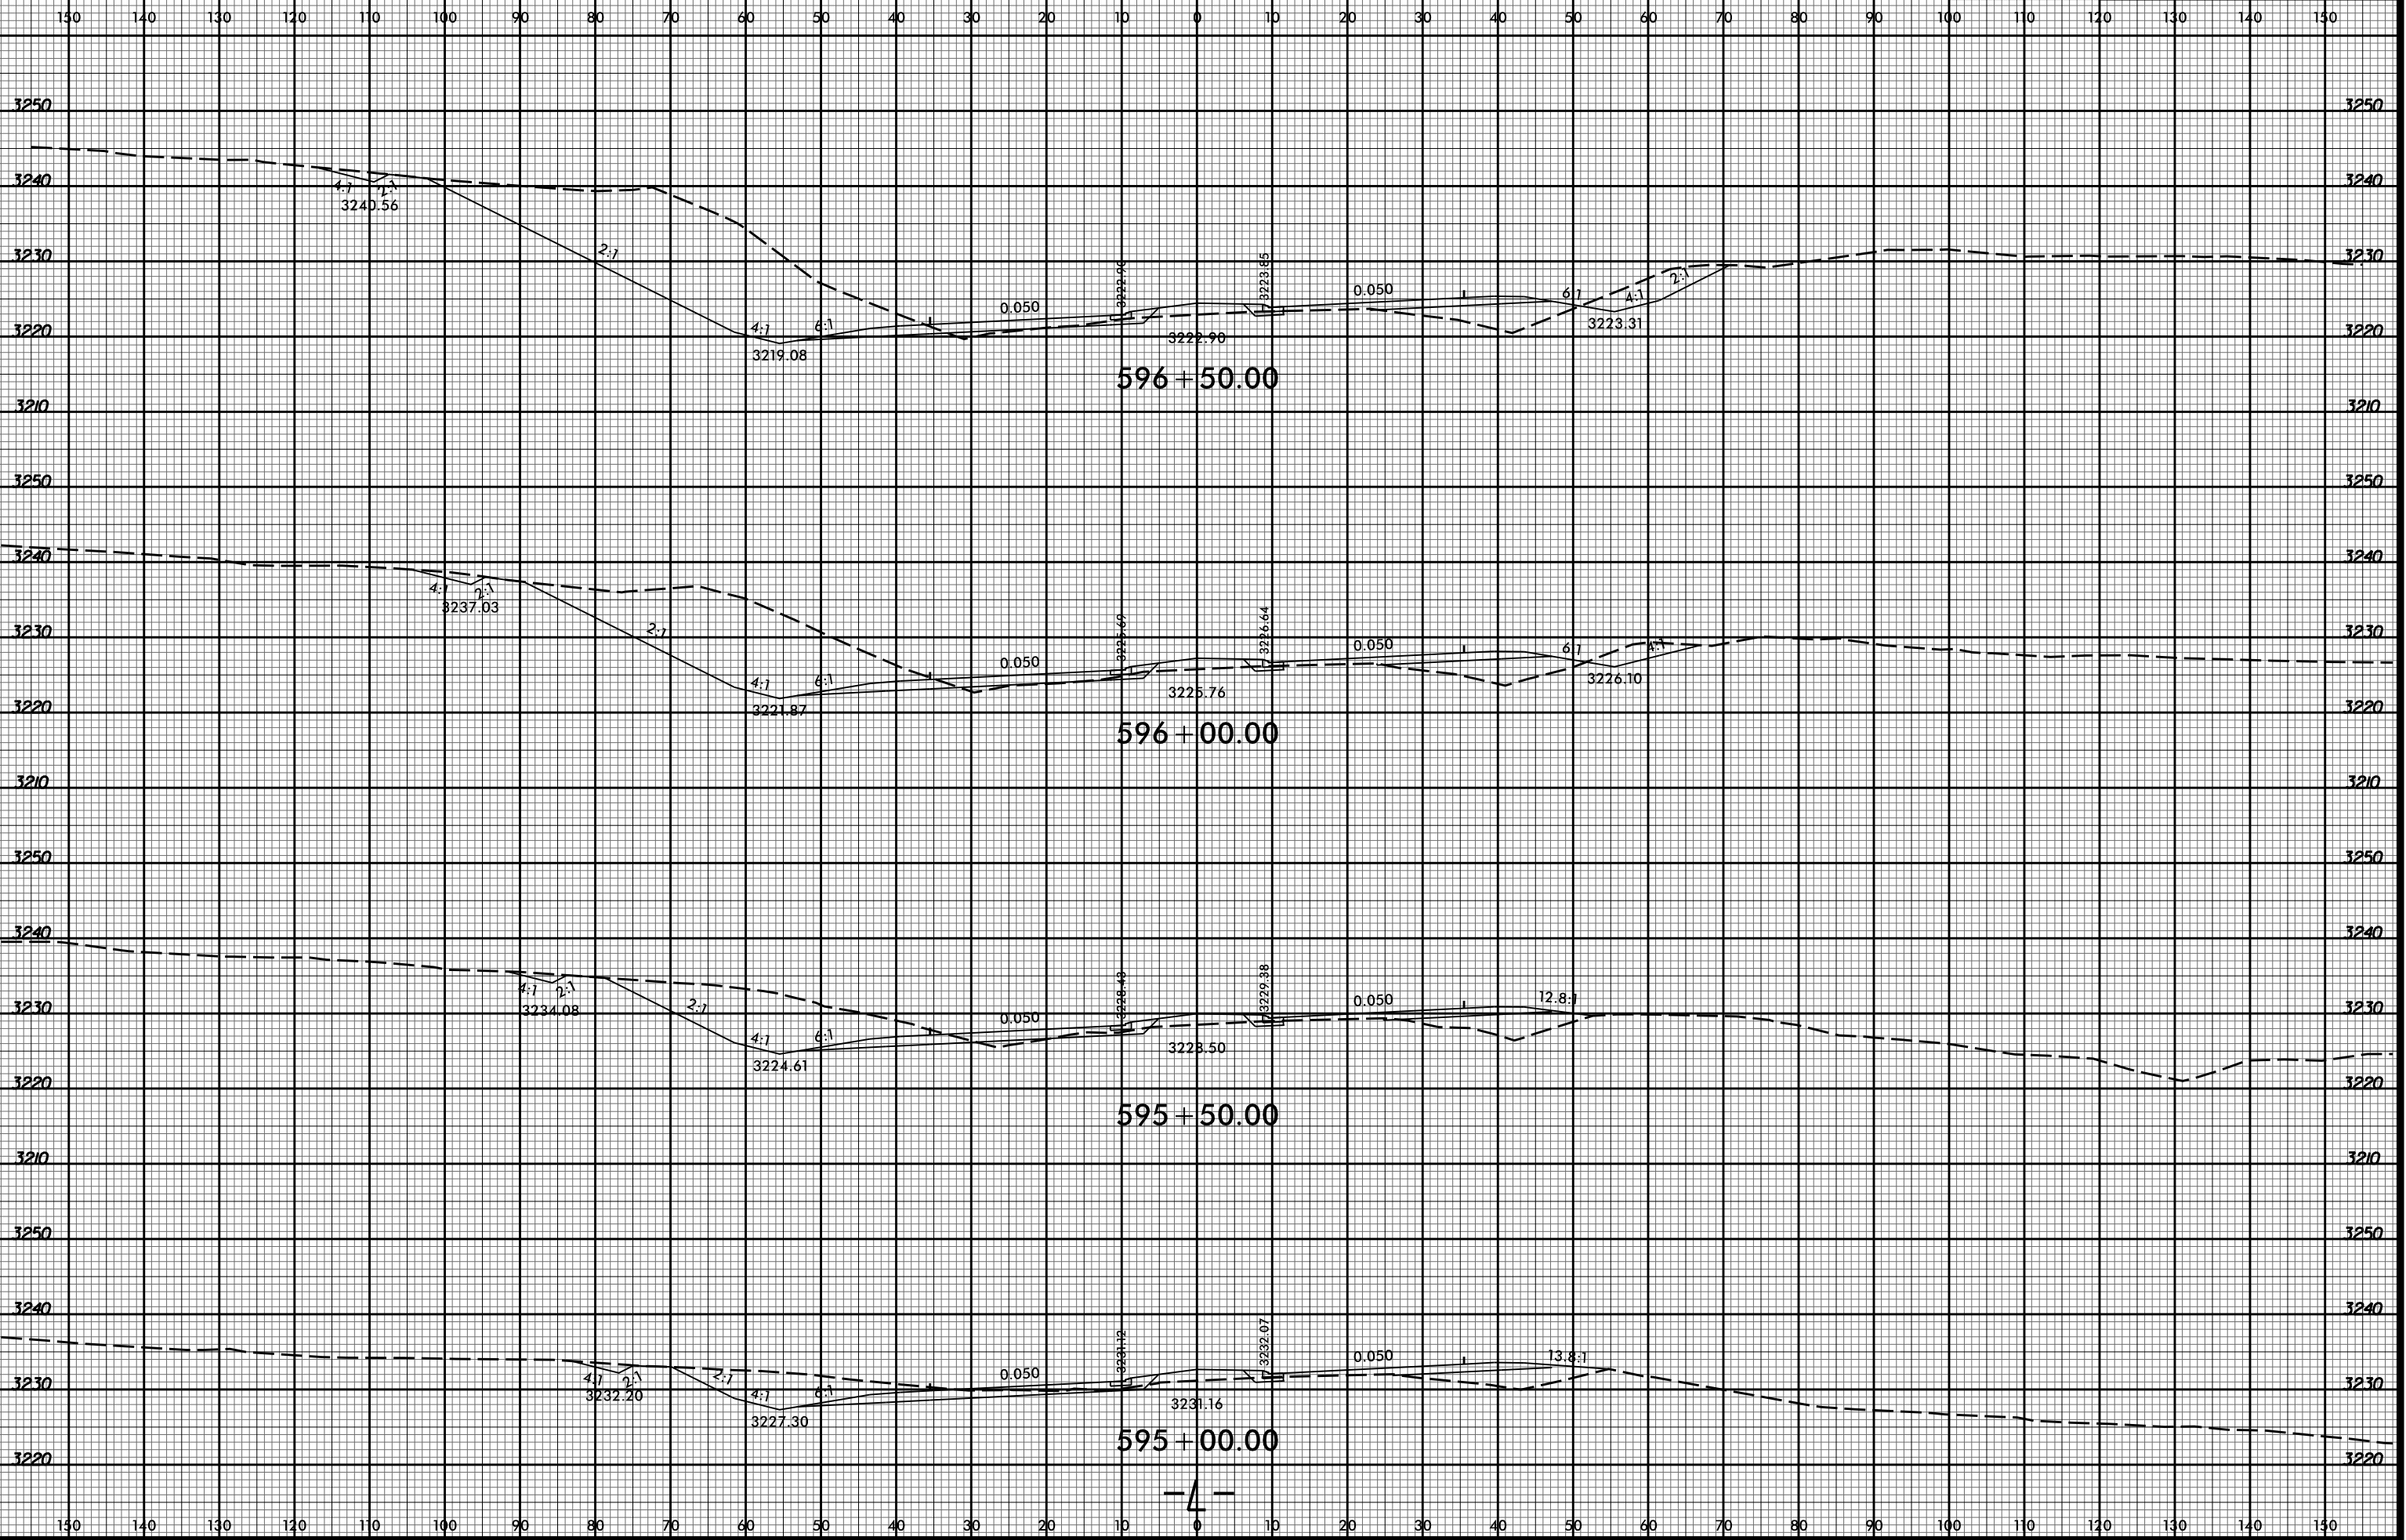

10/17/04 AM
R2915D.Rcvy.xpl.L.dgn
Division