
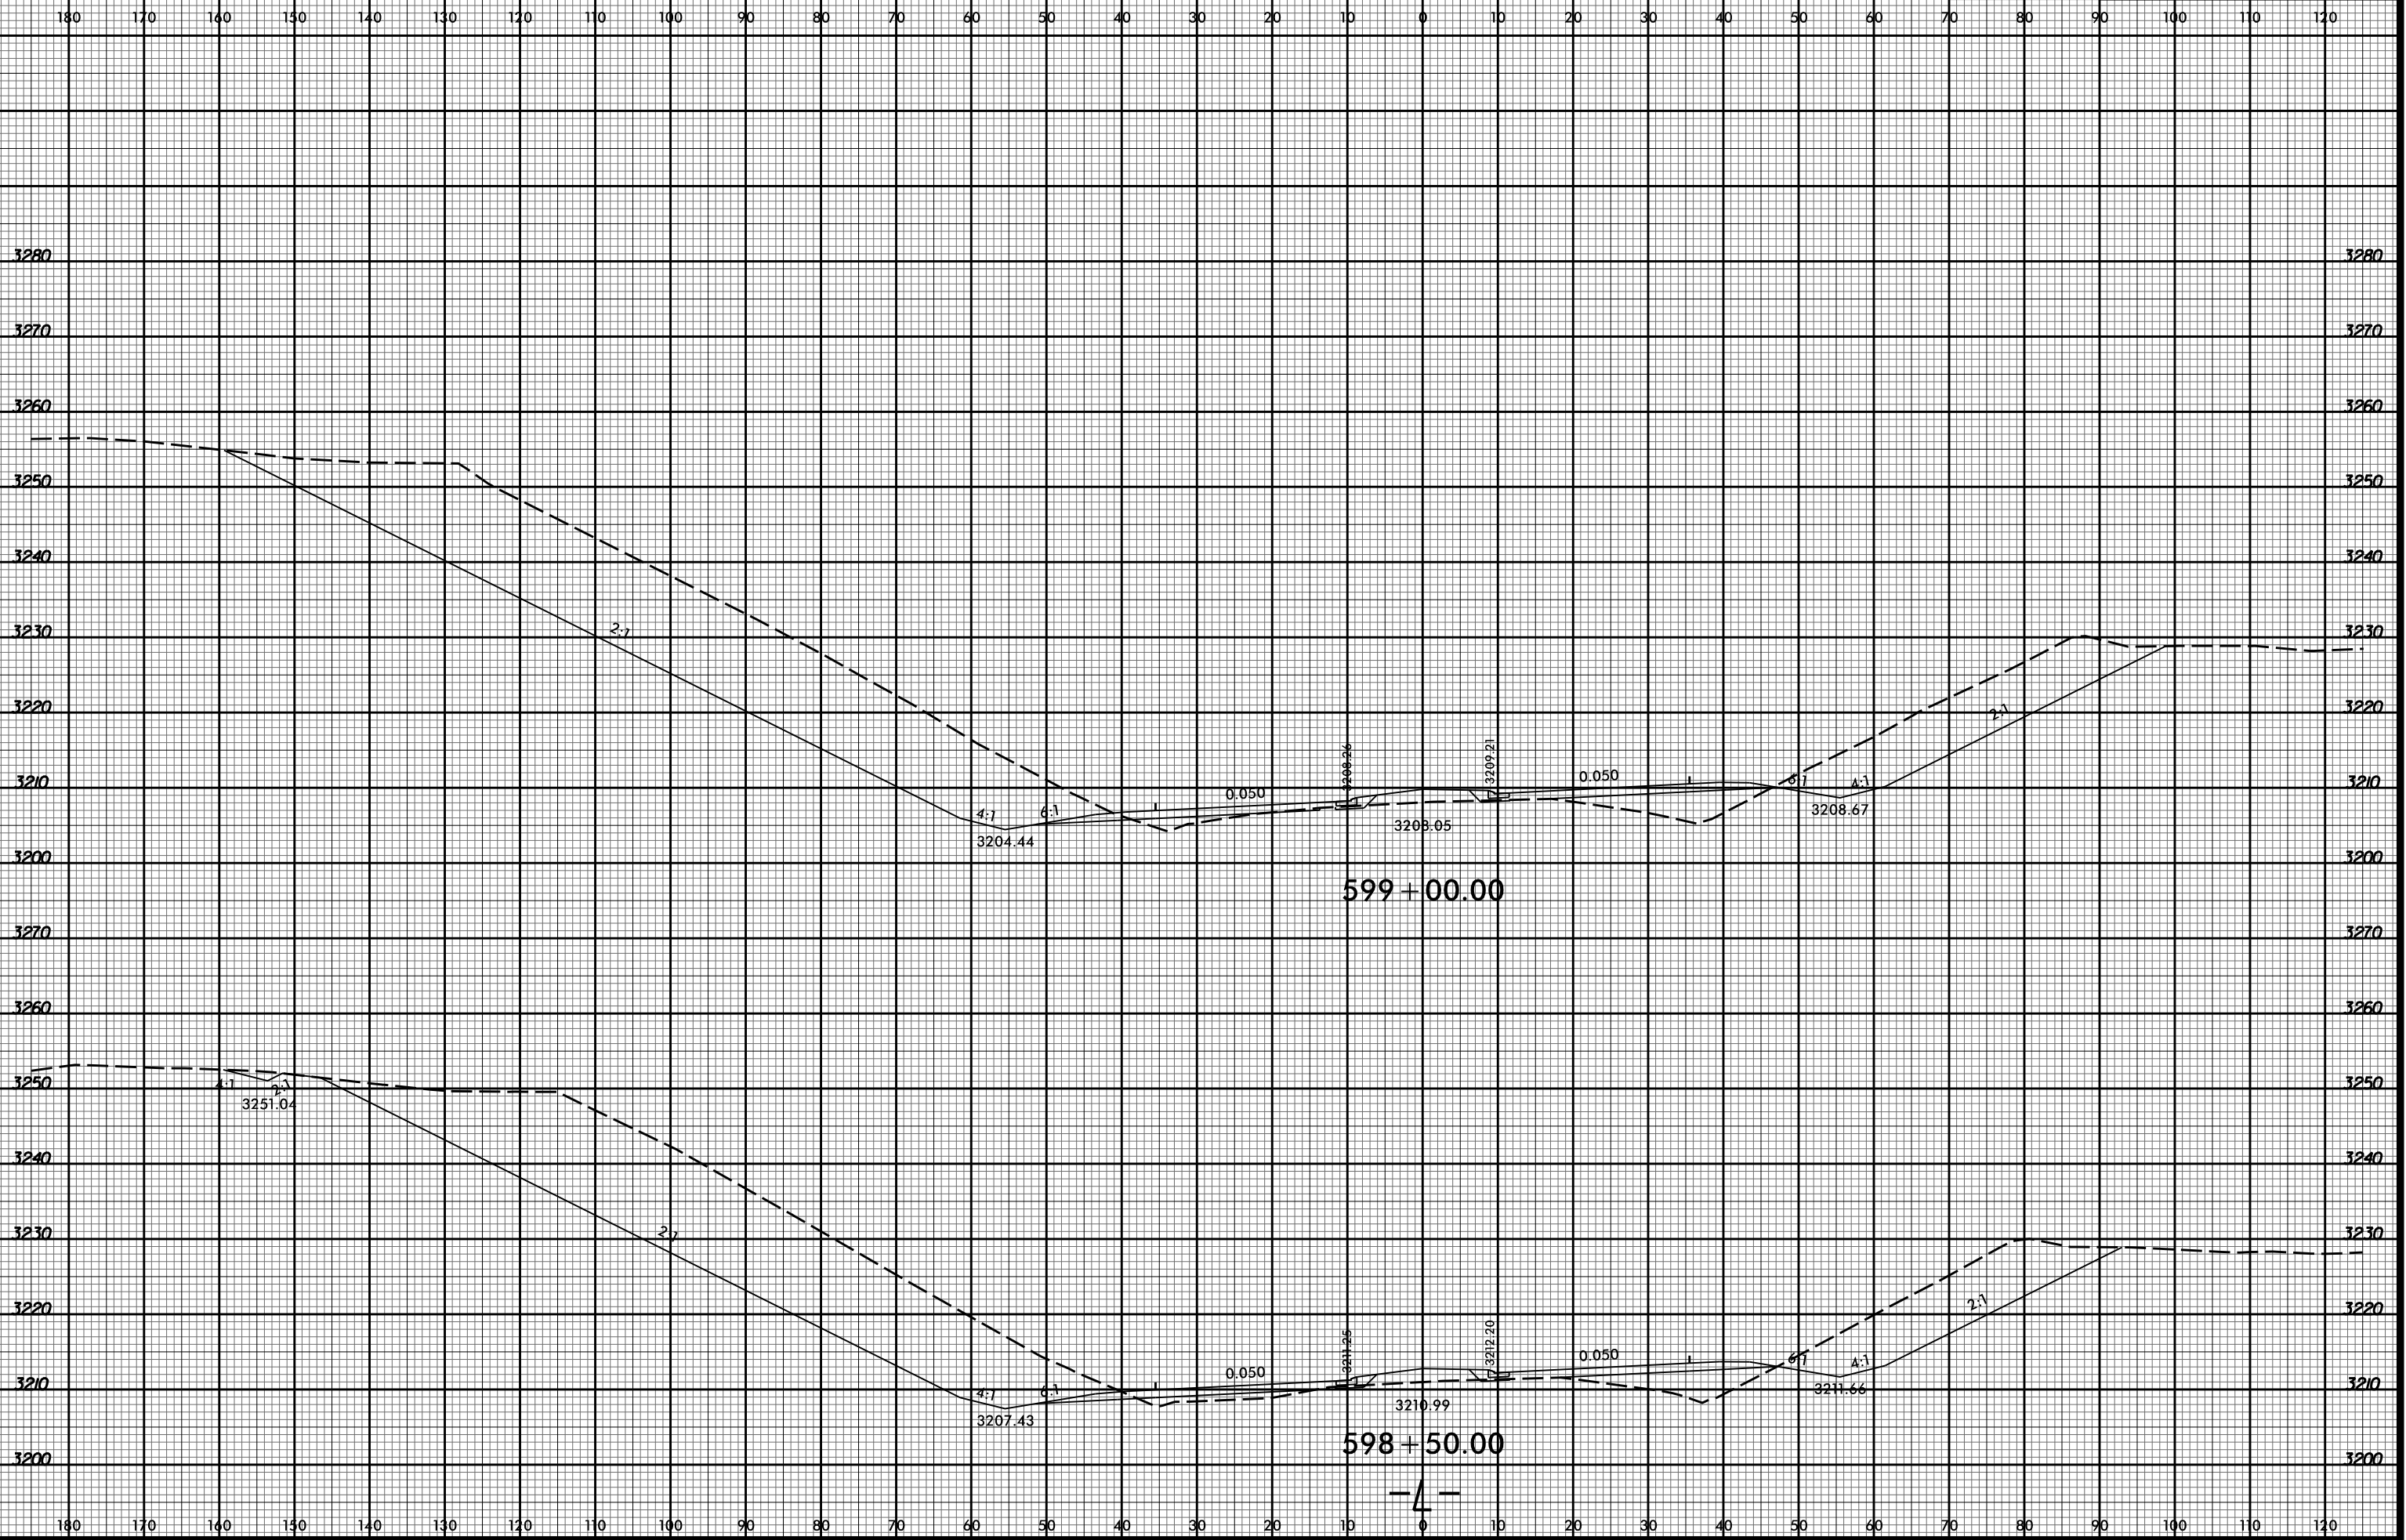


8/23/99

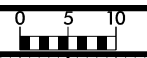

10/17/05 AM
 R2915D_Rcvy_xpl.L.dgn
 Division