


8/23/99

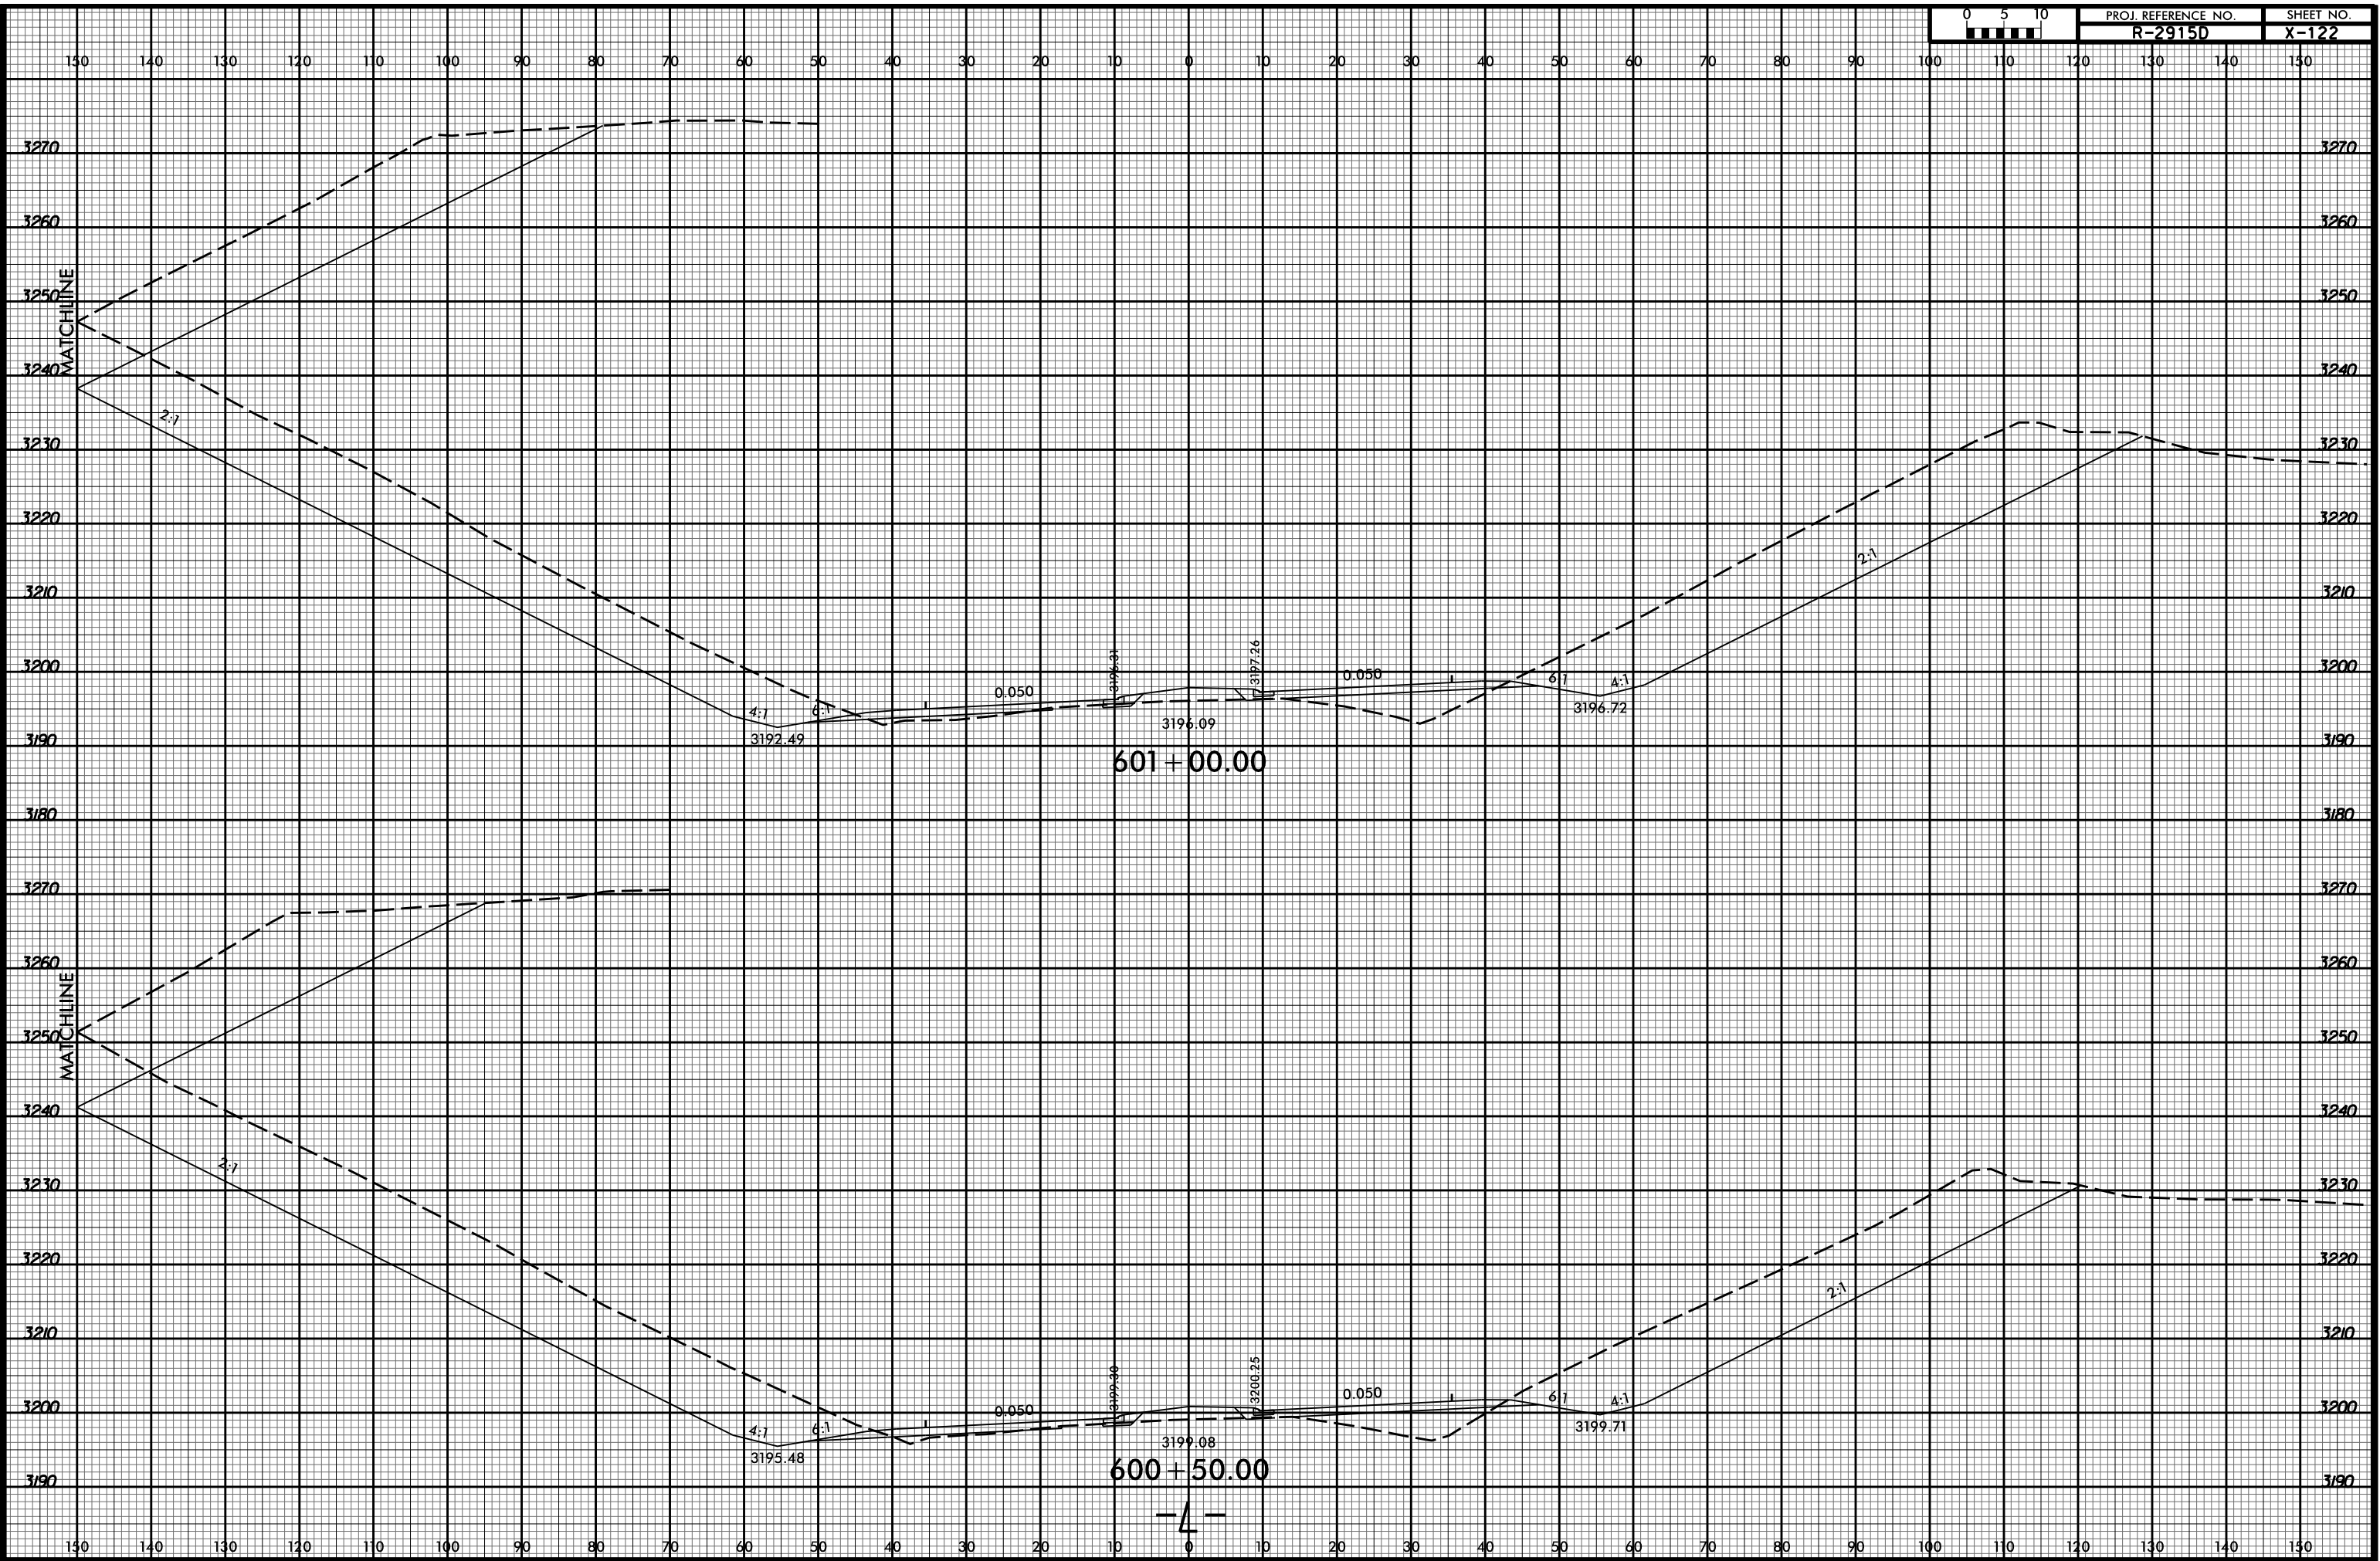

10/17/07 AM
R2915D Revy_xpl.L.dgn
Division