


8/23/99

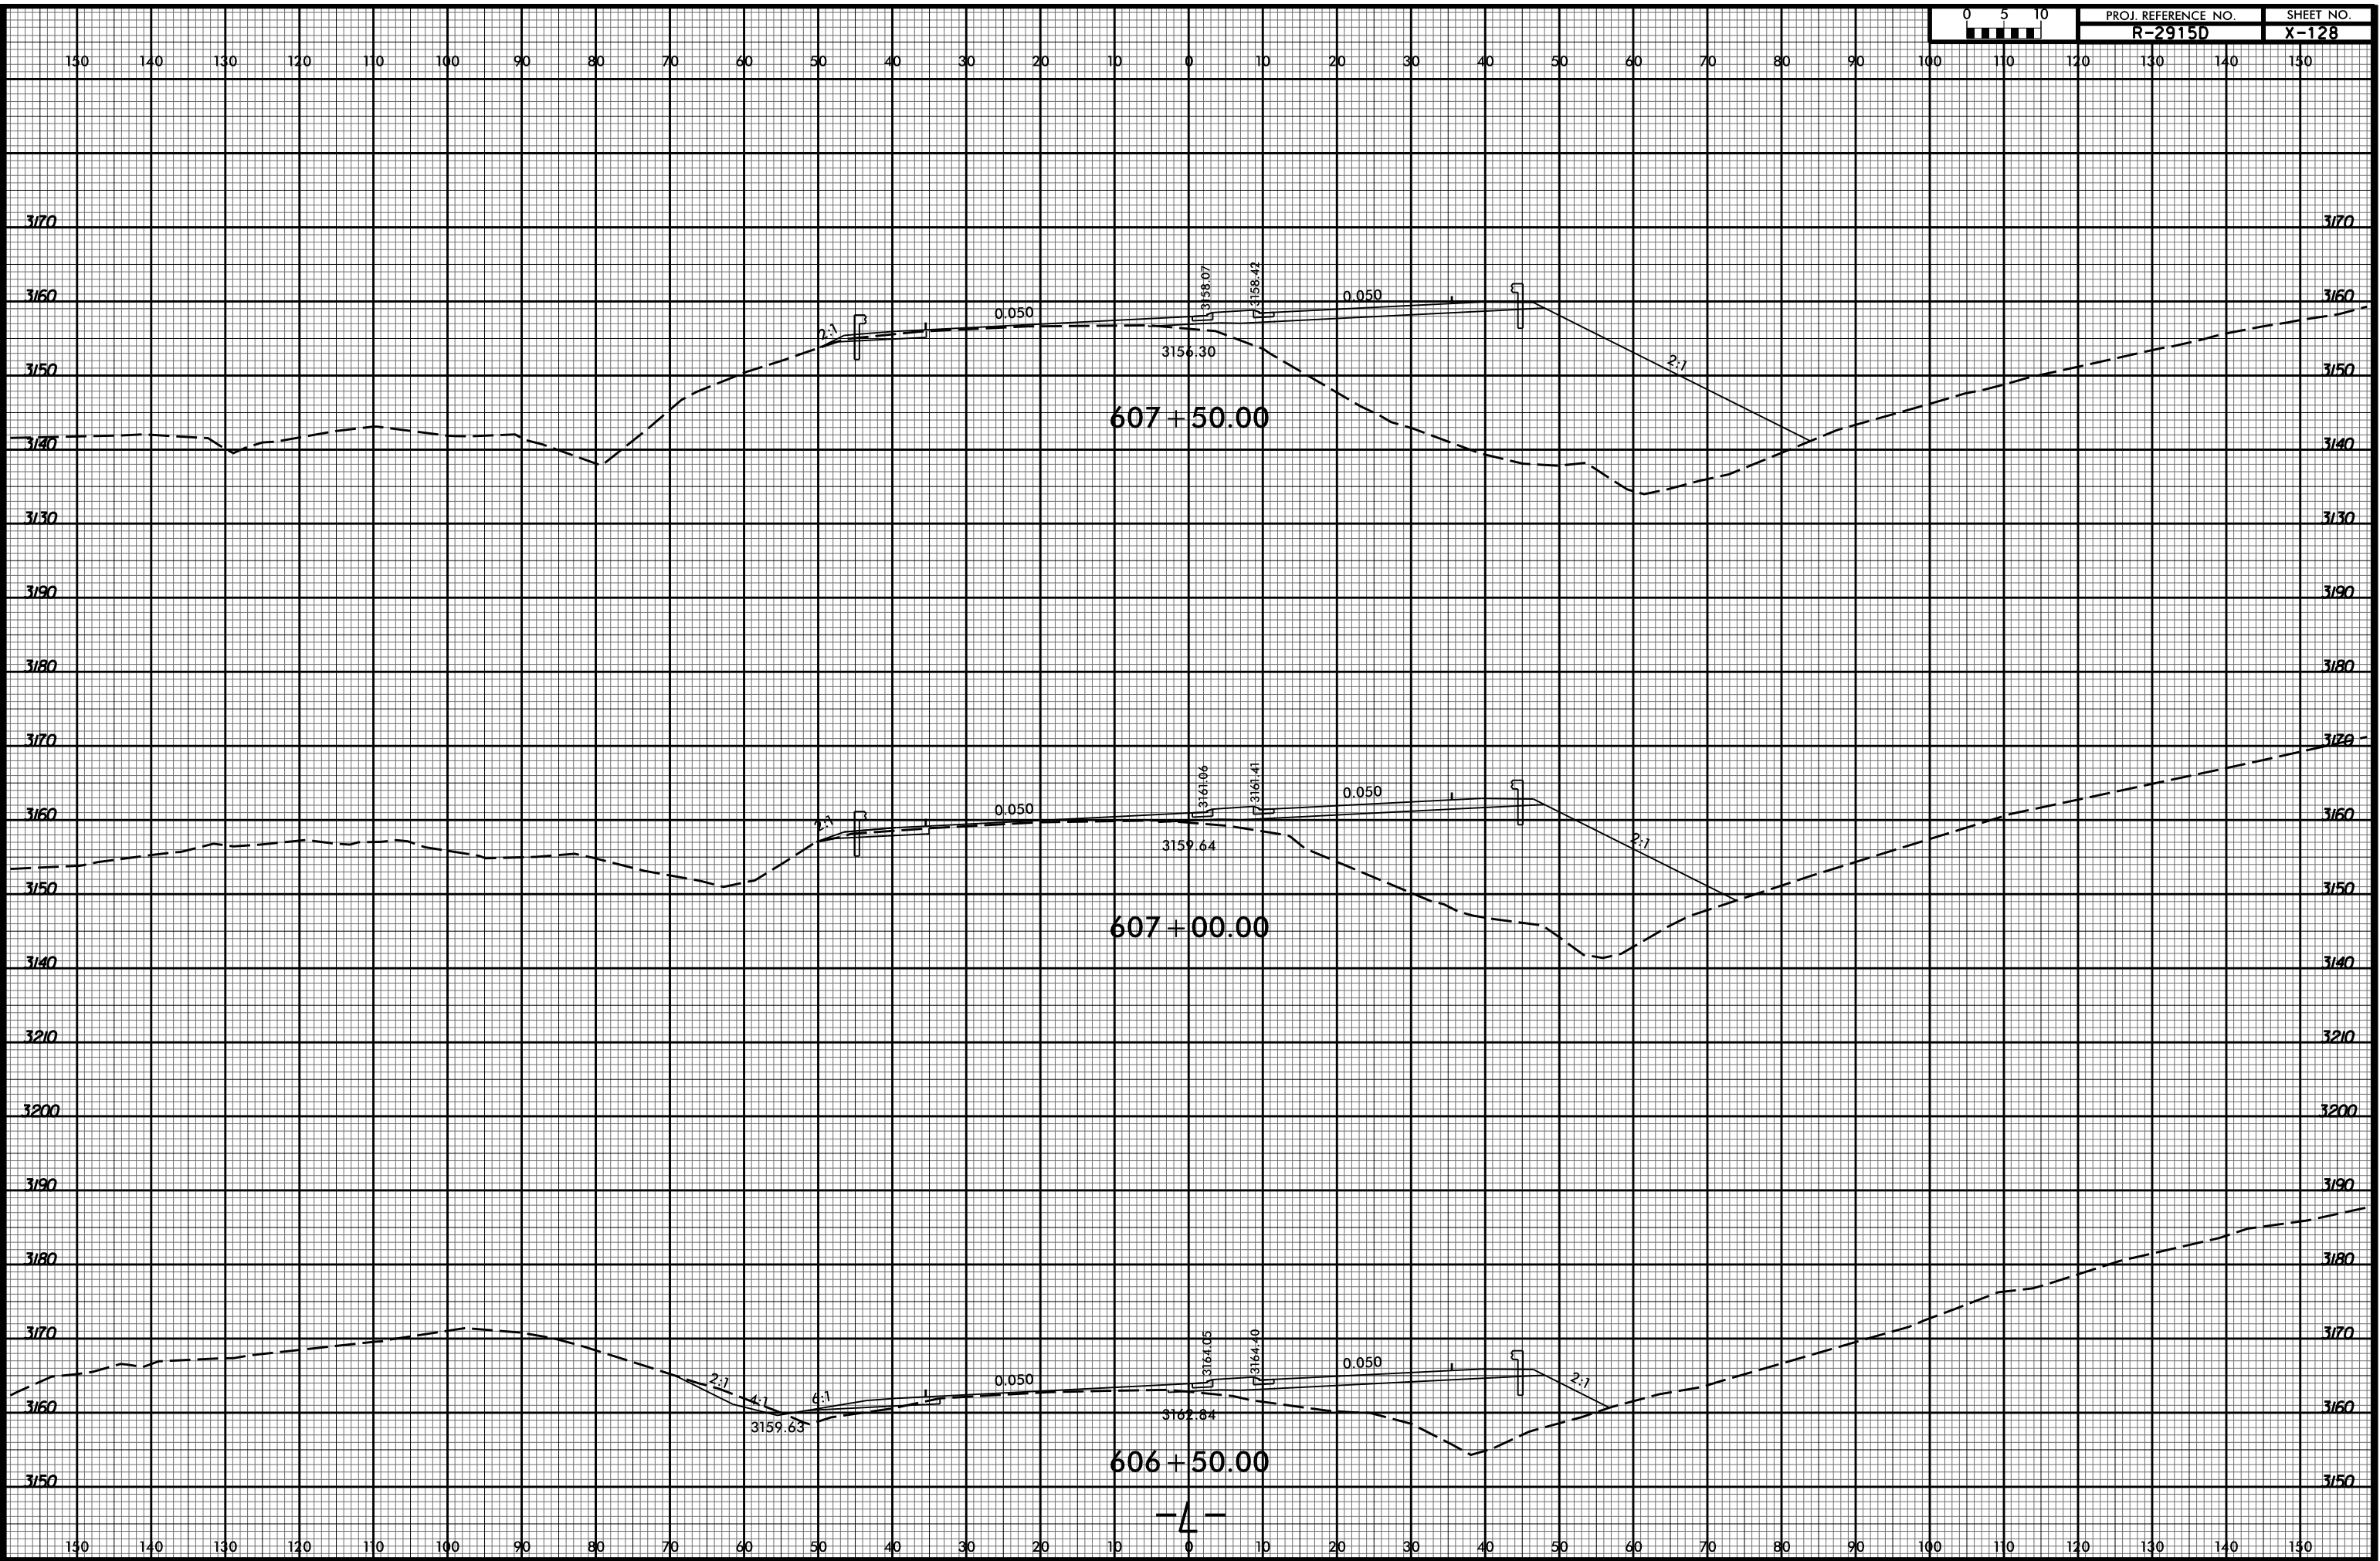

10/7/11 AM
R2915D Rcdy.xpl.L.dgn
Division