


8/23/99



610 + 00.00

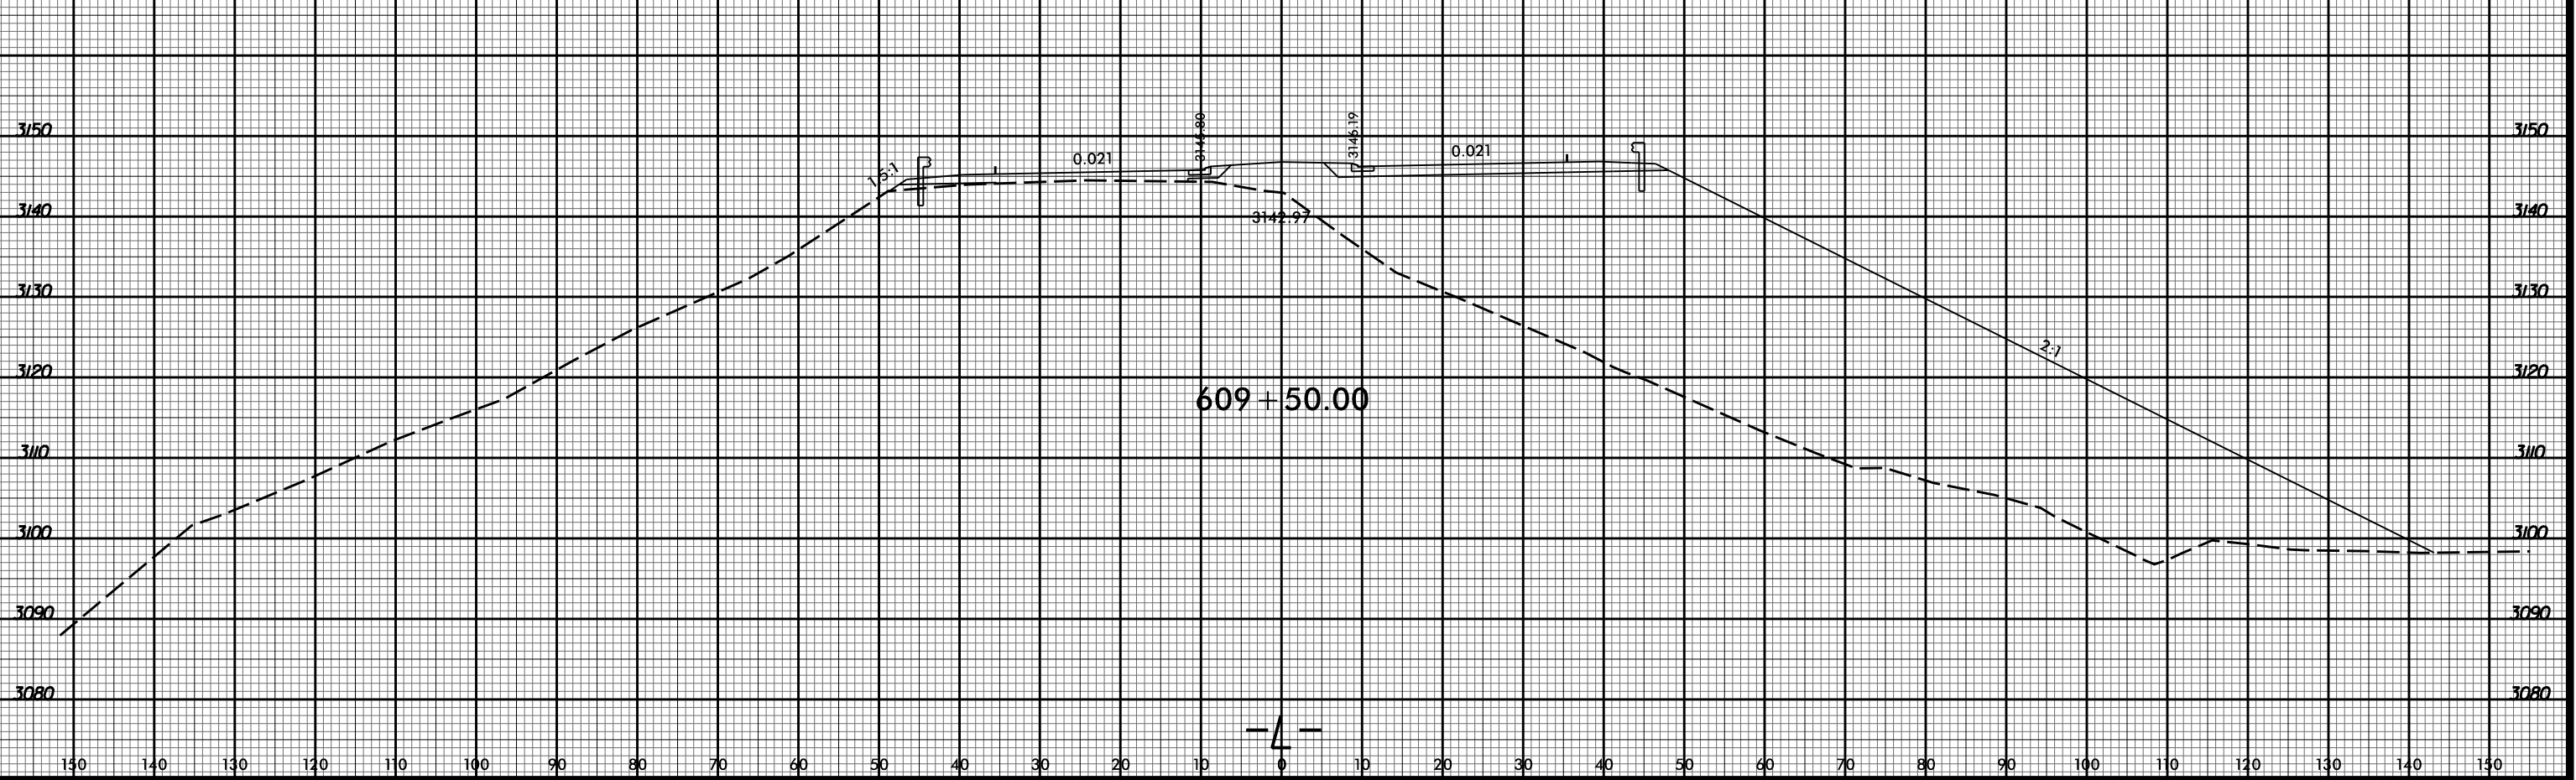

609 + 50.00

10/17/20 AM
R2915D Rcdy_xpl.L.dgn
Division