
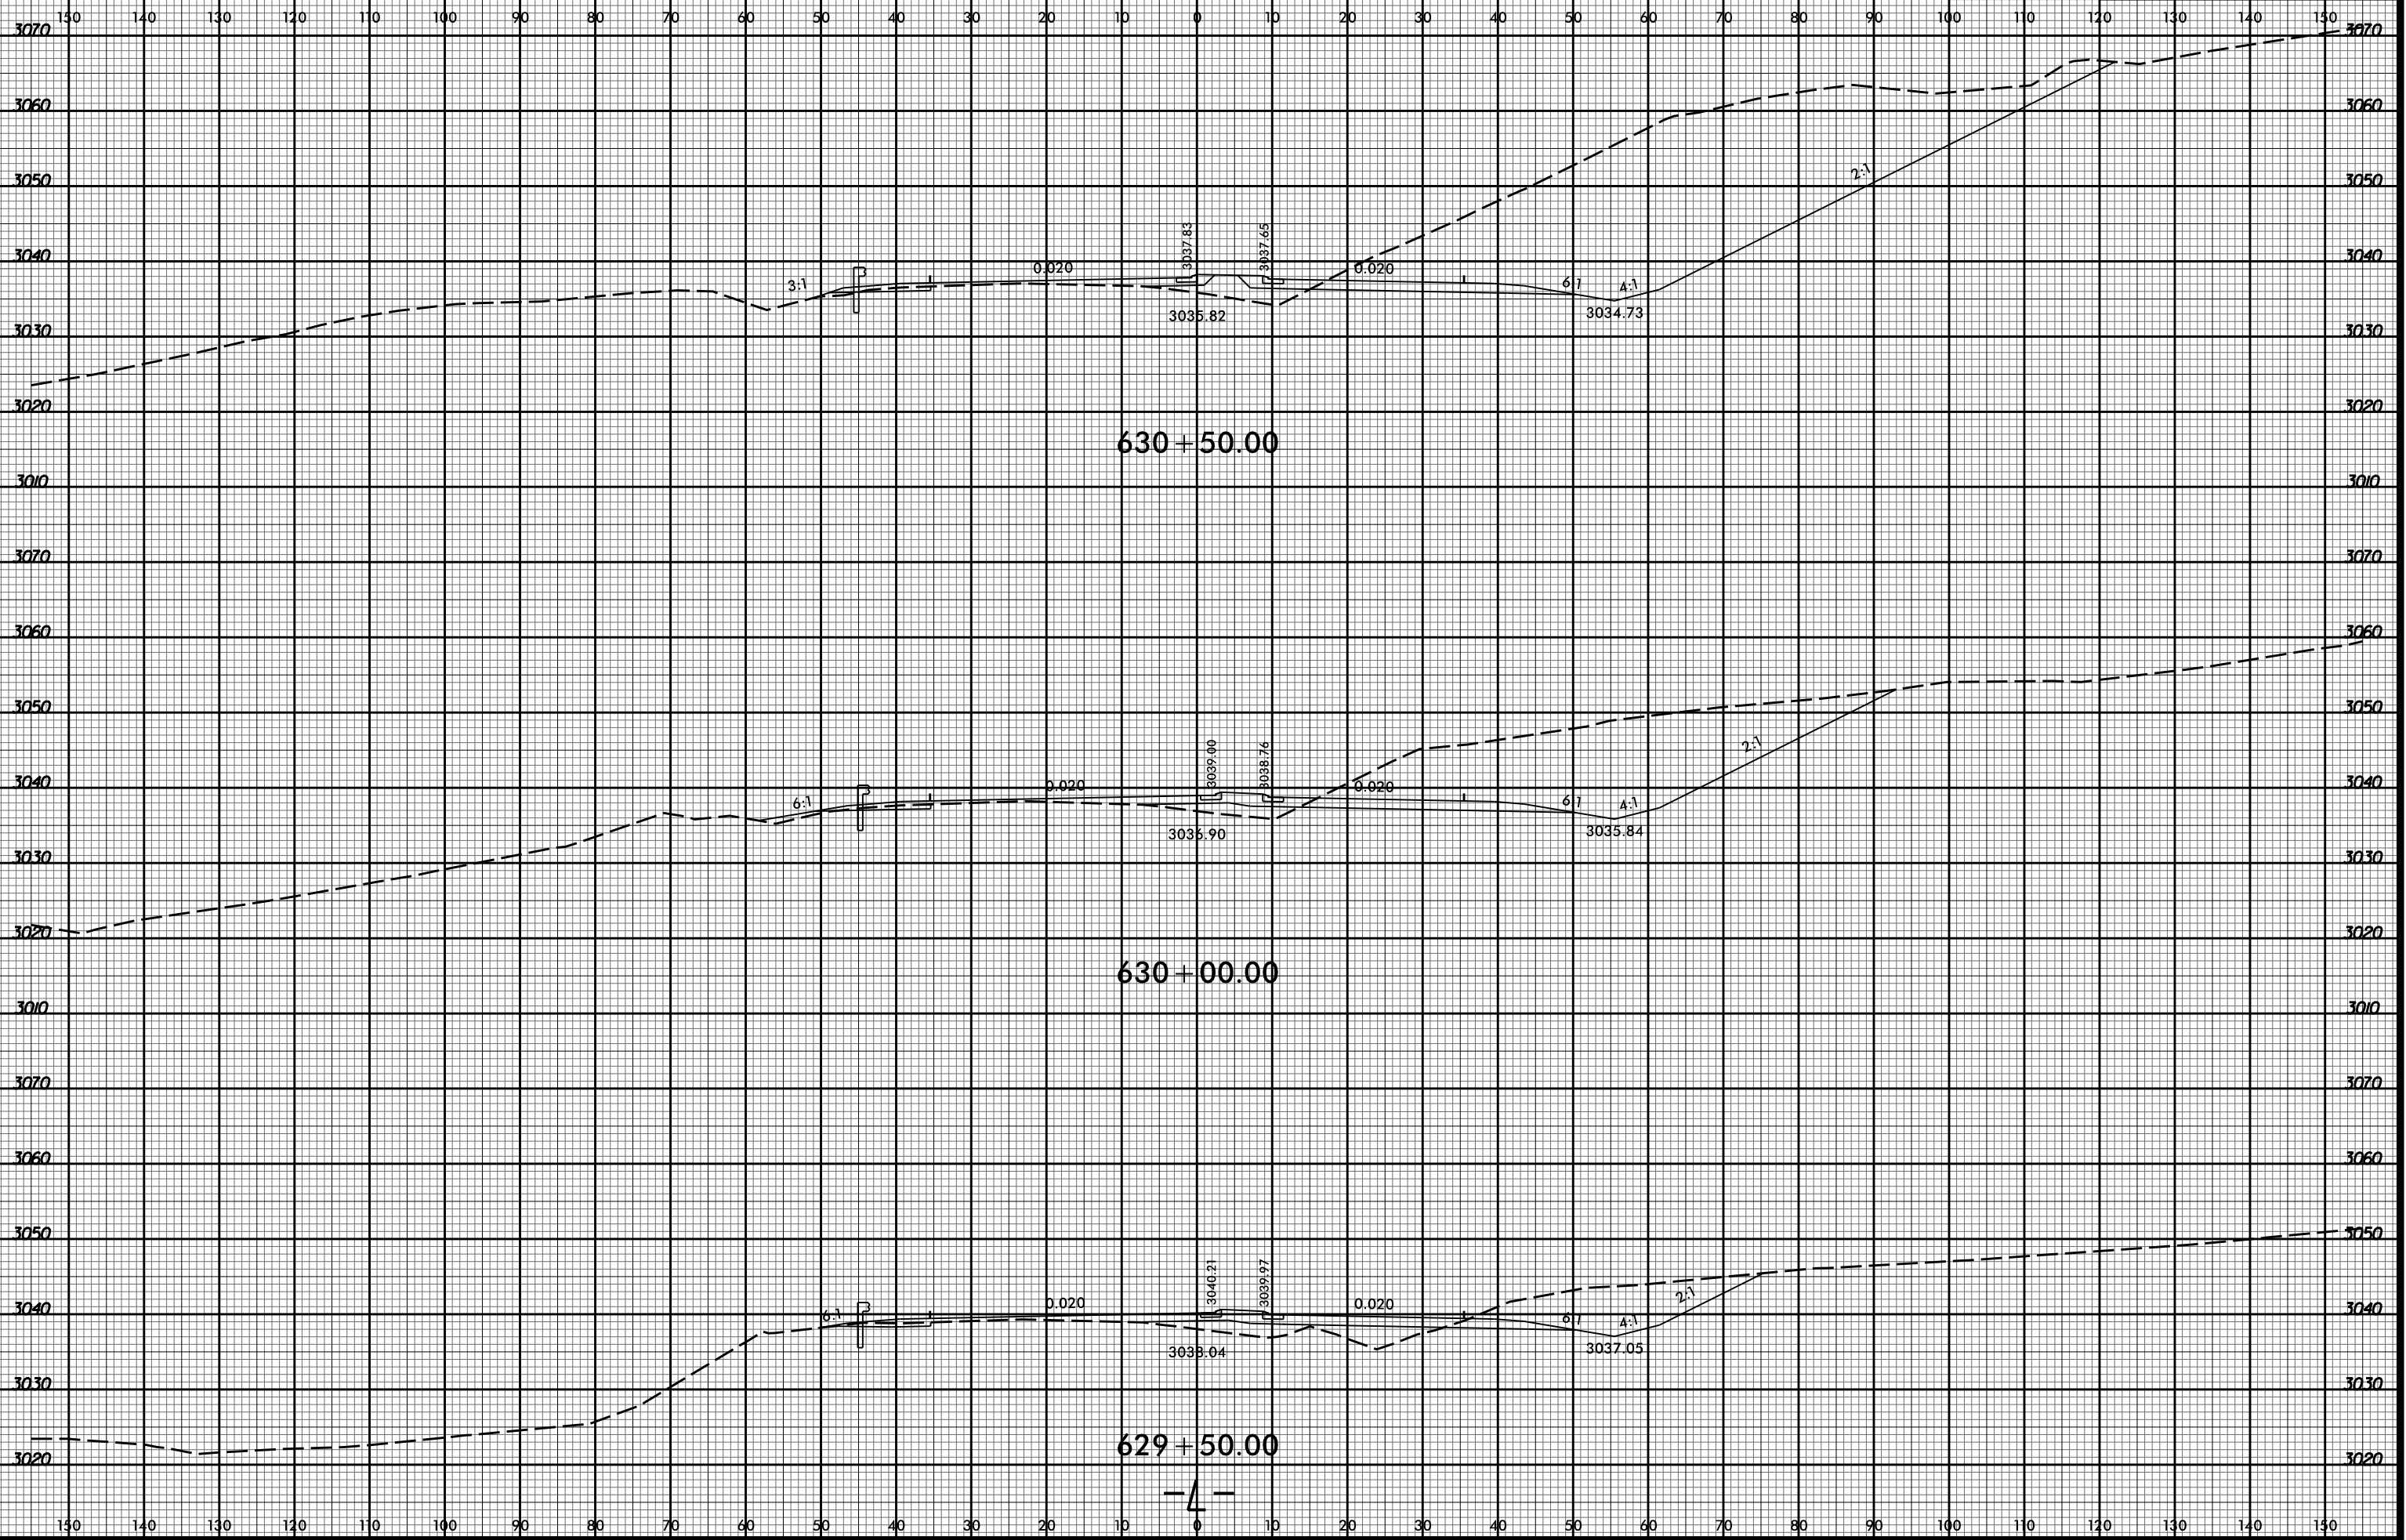


8/23/99

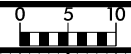

10/17/24 AM
R2915D Rcdy_xpl.L.dgn
Division