


8/23/99

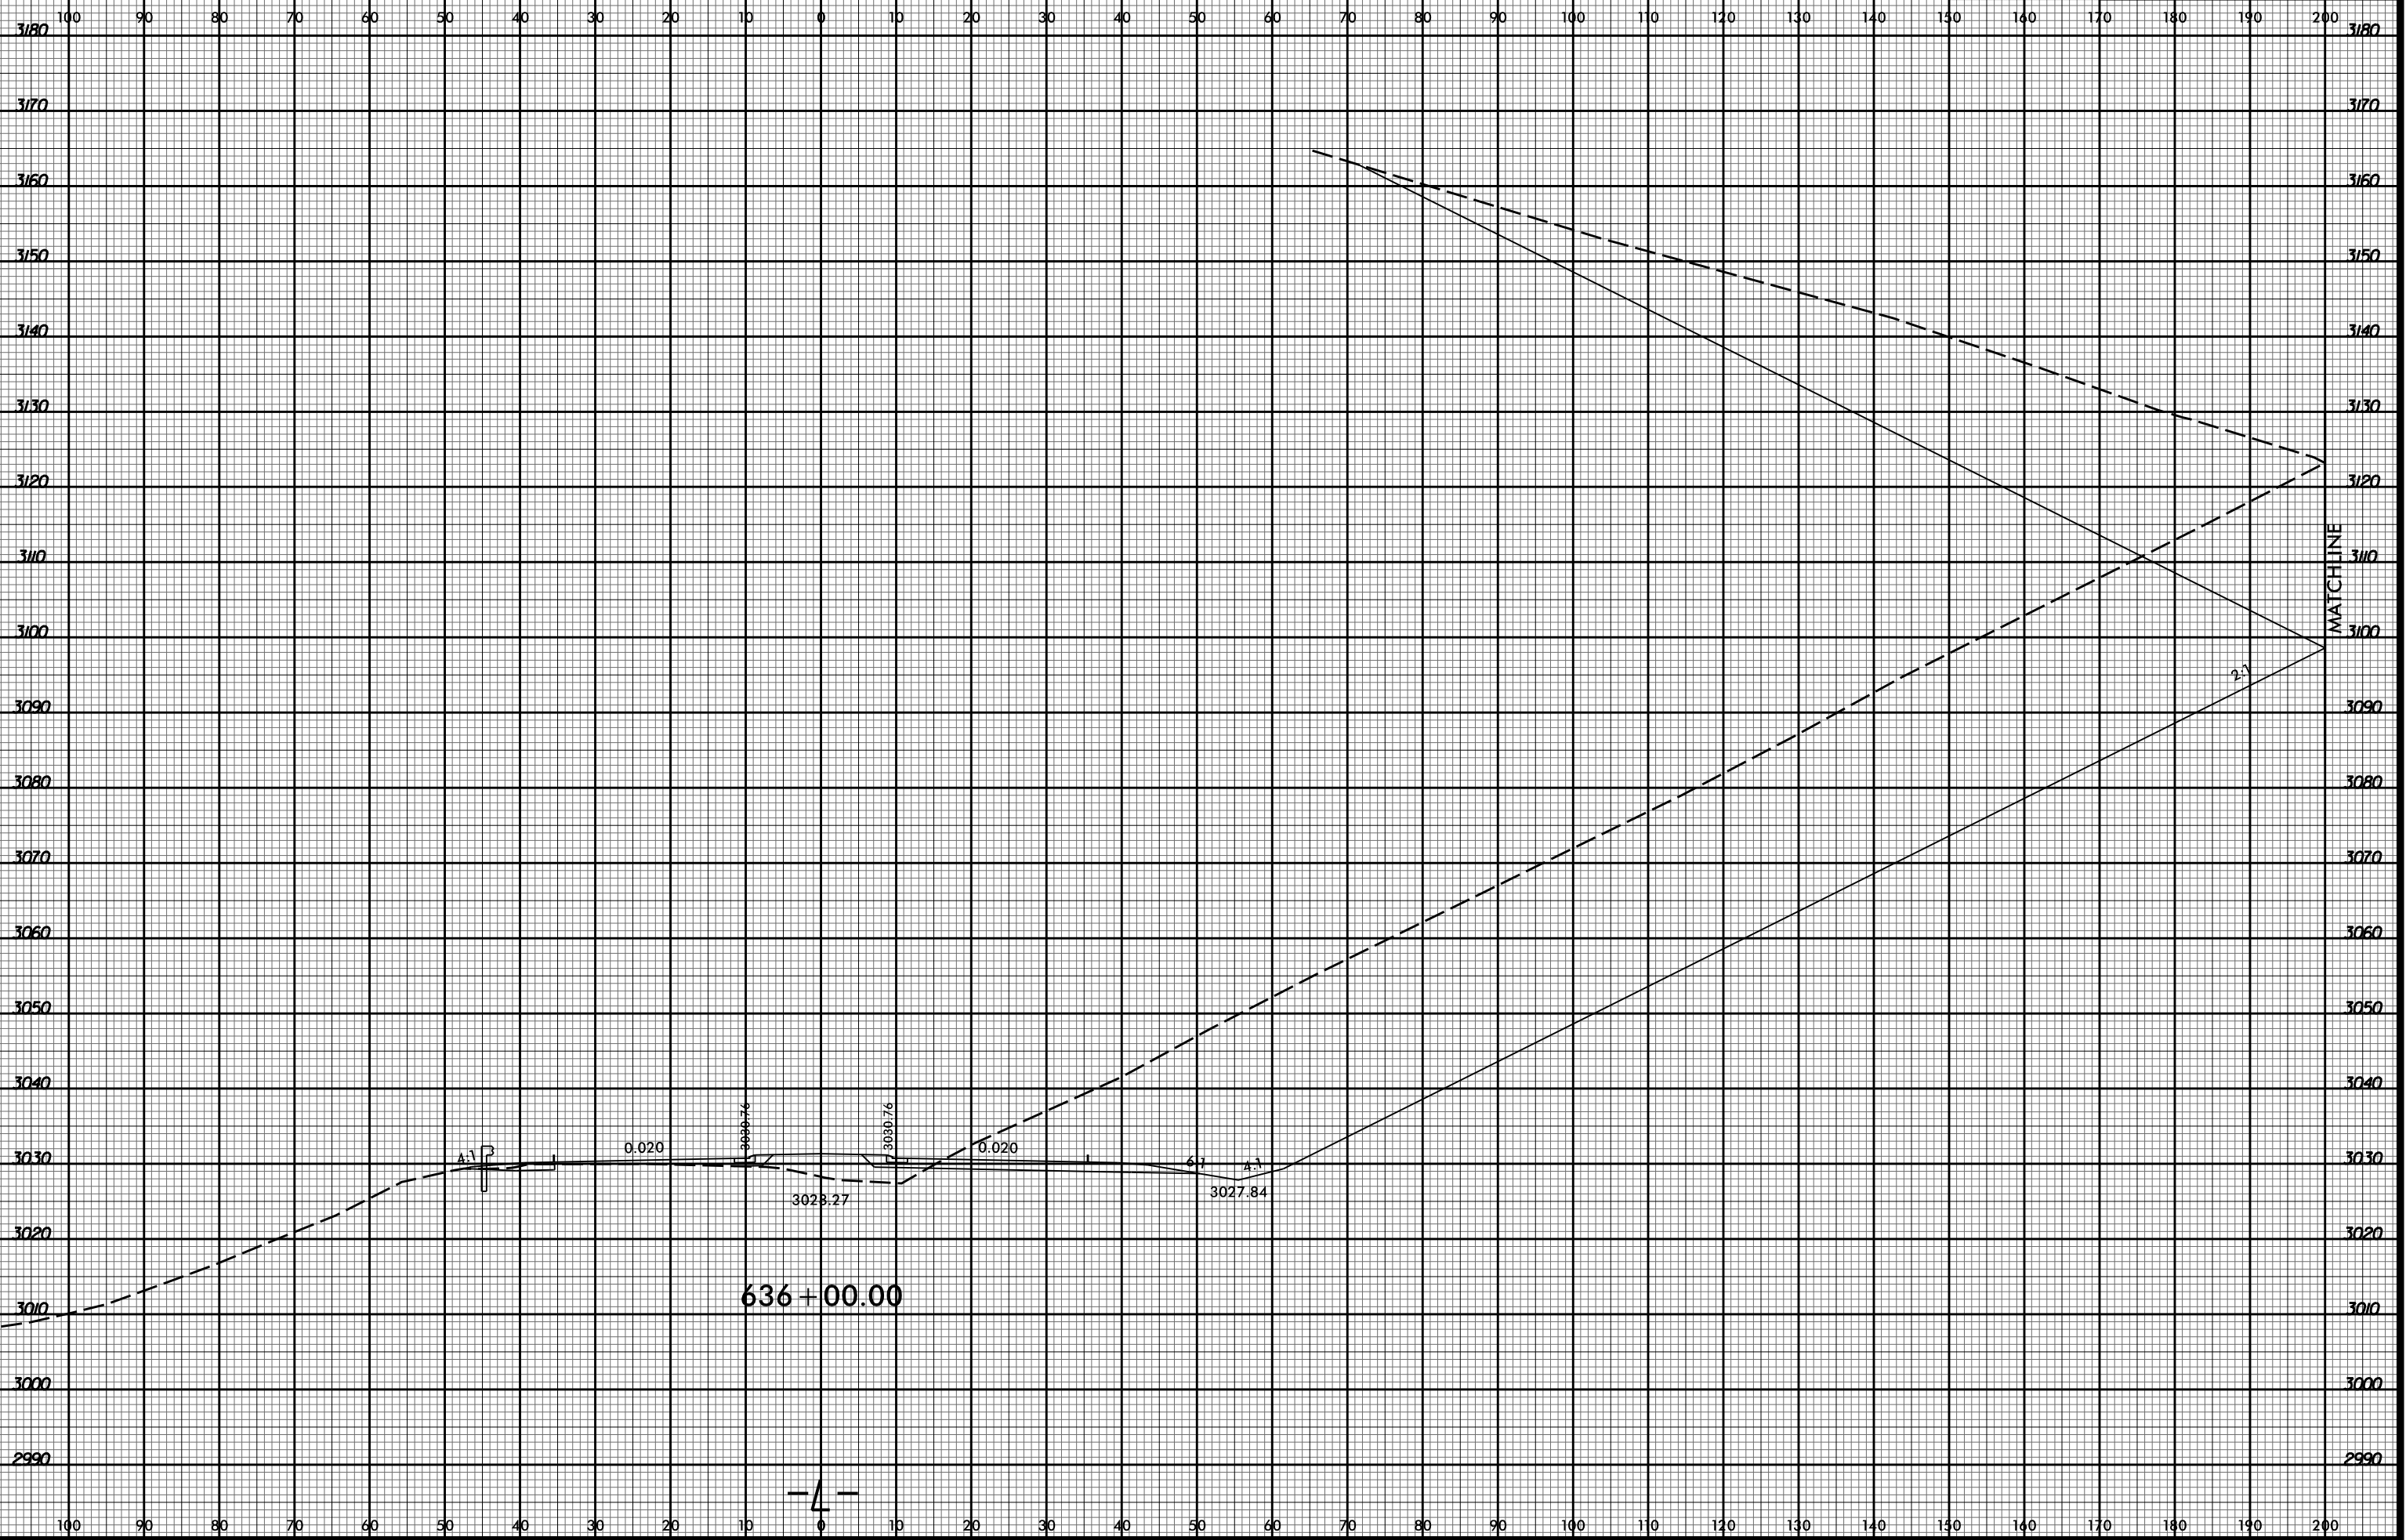

636 + 00.00

-4-

10/17/99 AM
R2915D_Rcdy_xpl.L.dgn
Division