
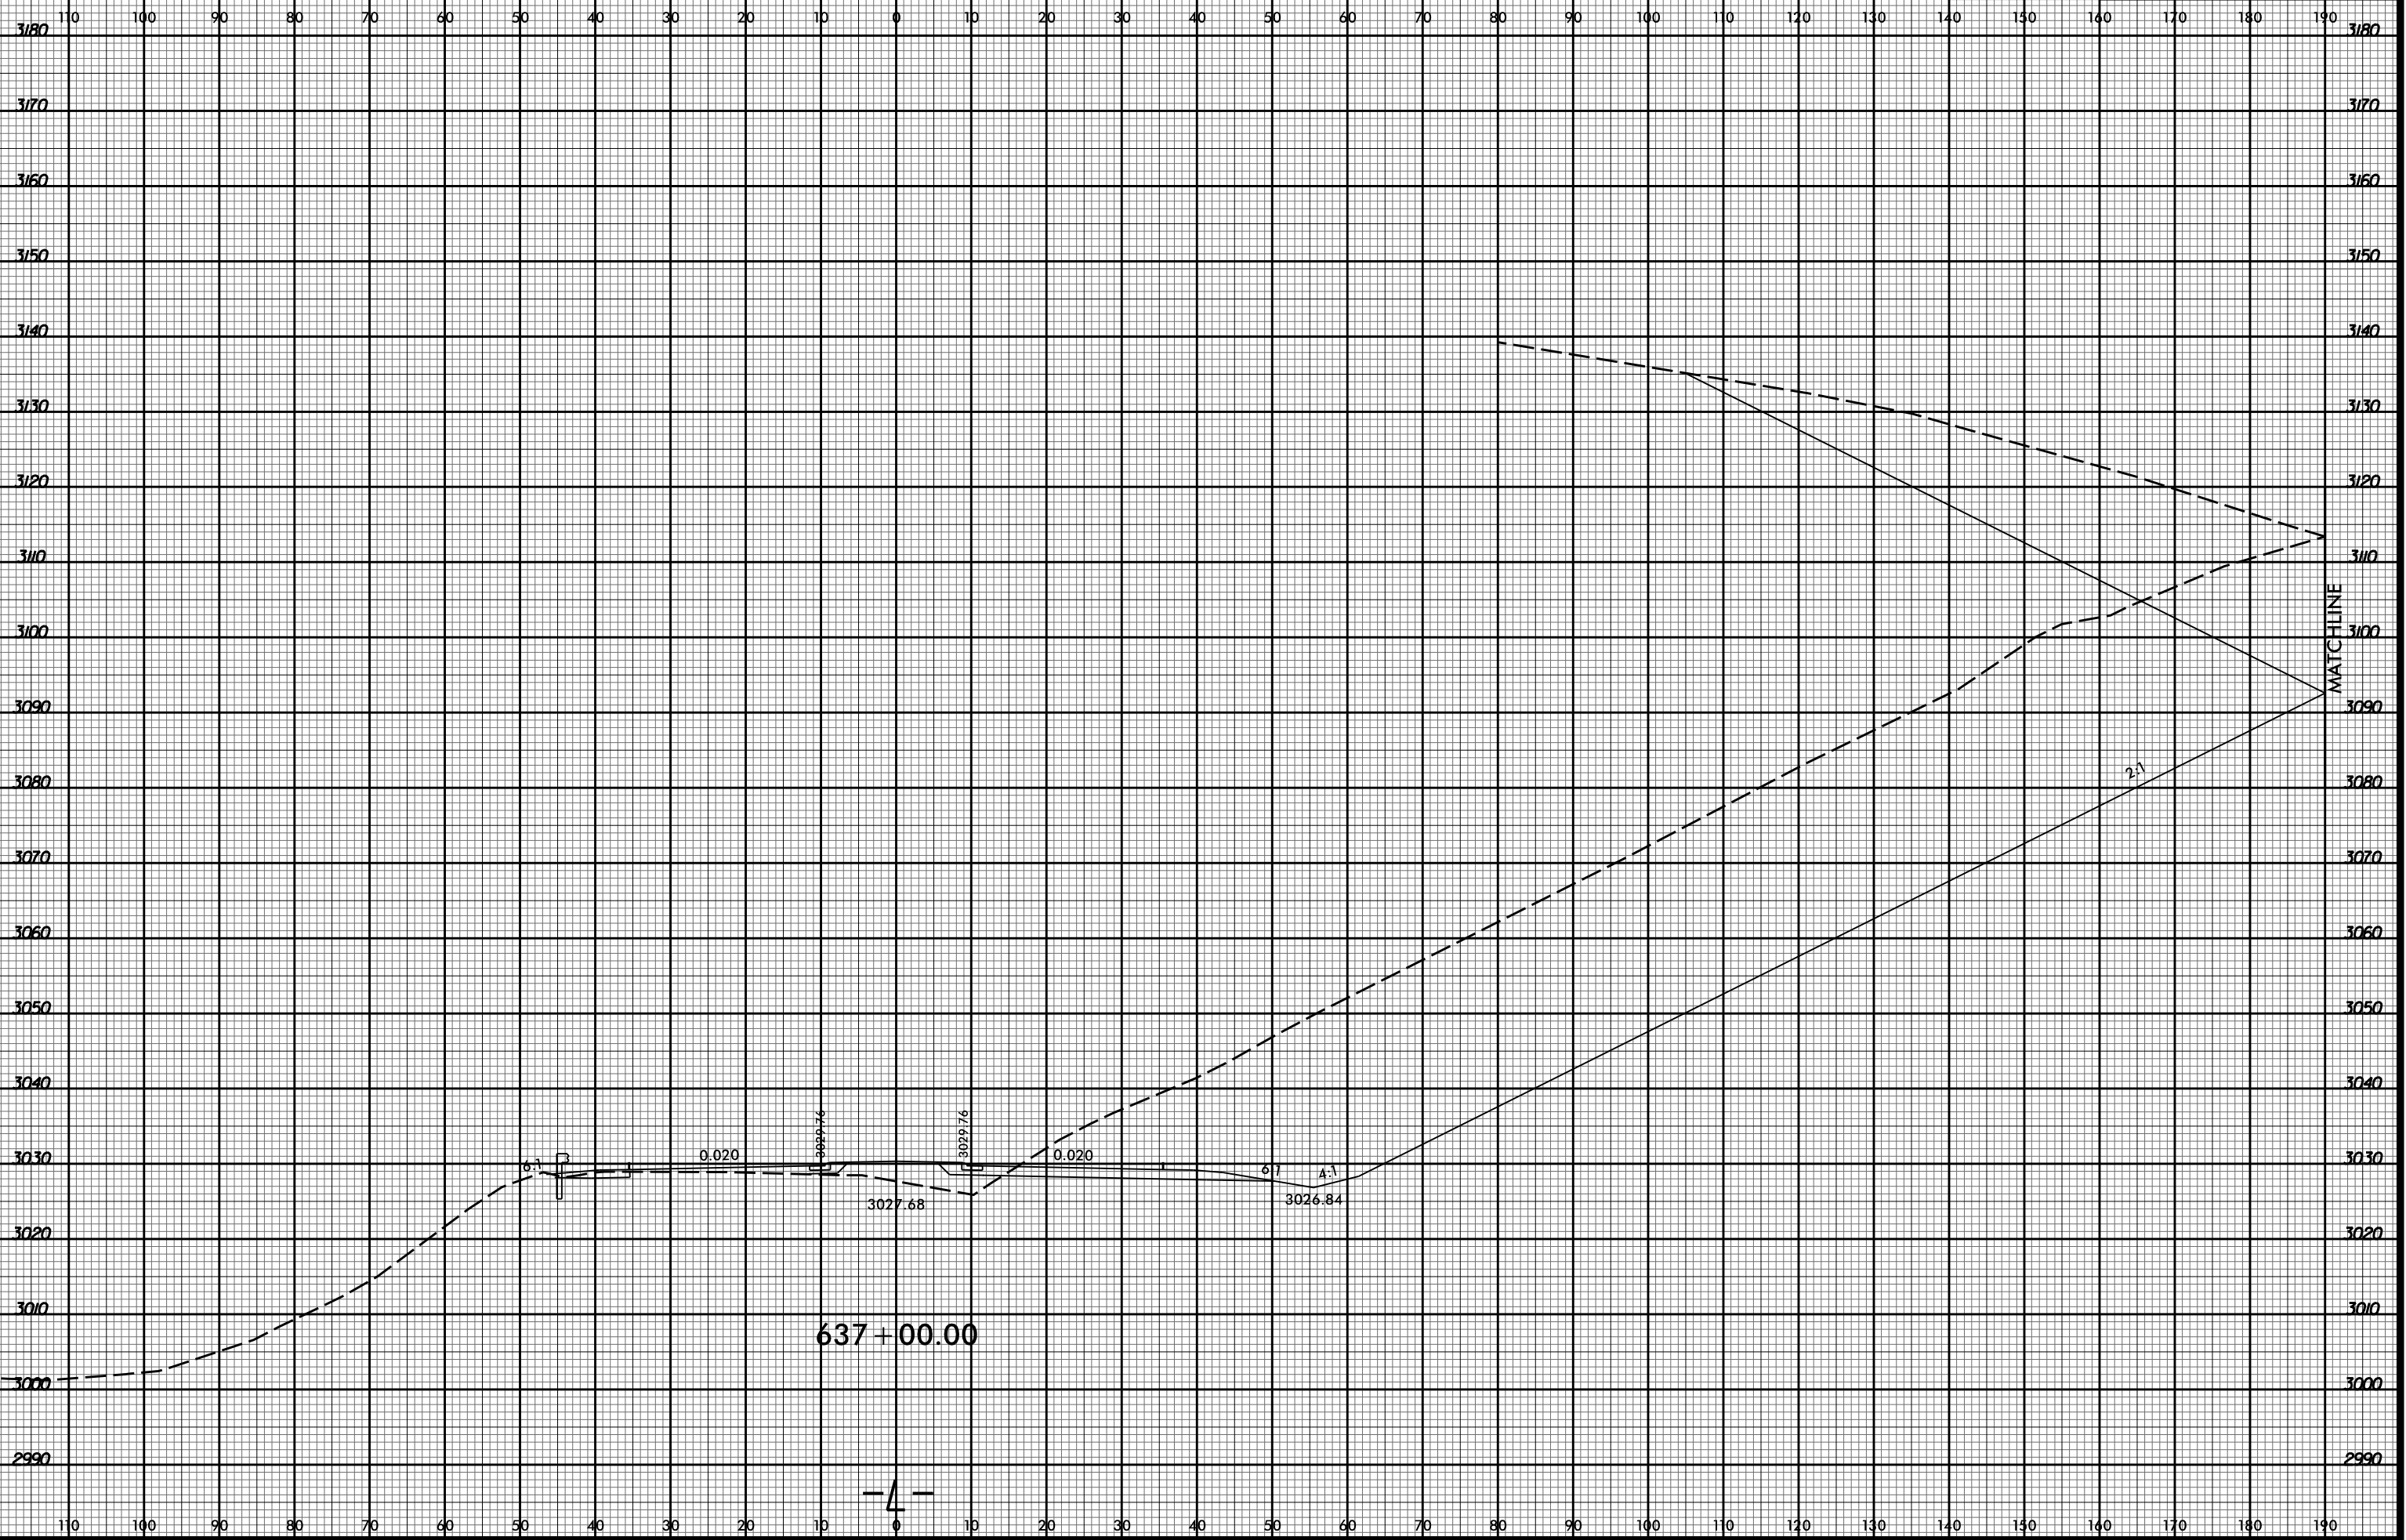


8/23/99

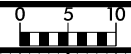

637 + 00.00

-4-

MATCHLINE

10/17/30 AM
R2915D_Rcdy_xpl.L.dgn
Division