


8/23/99

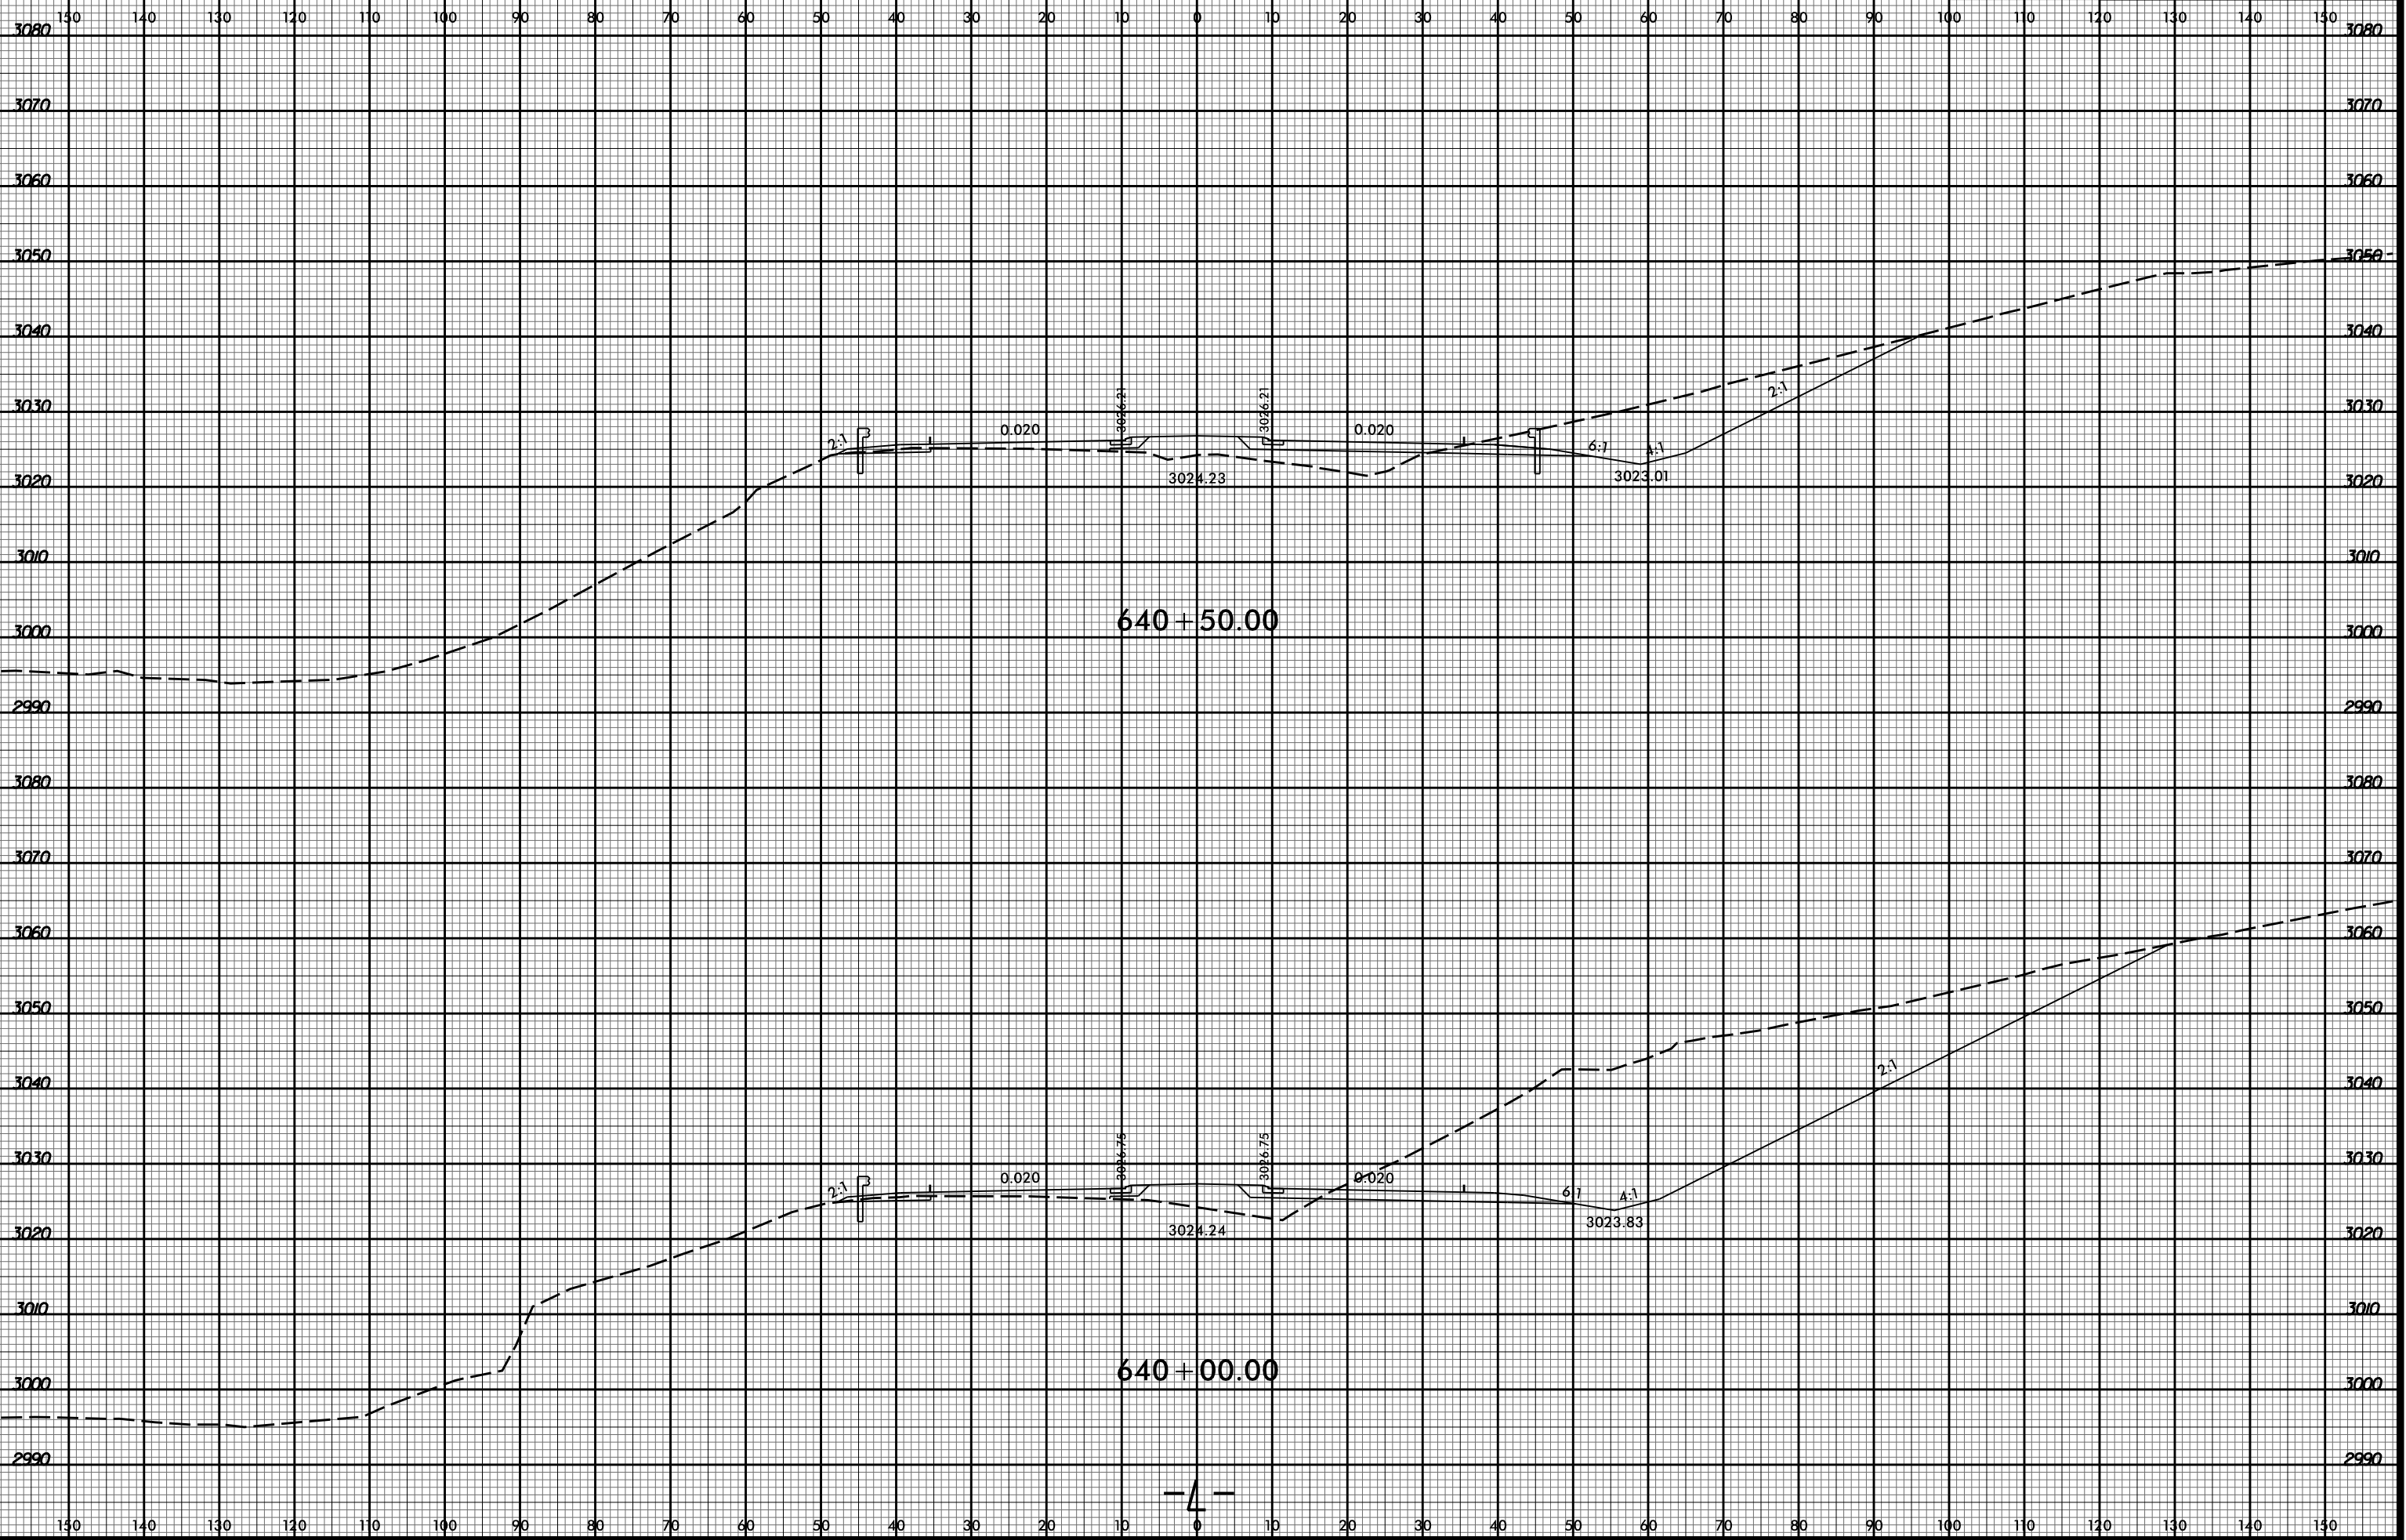

10/17/34 AM  
R2915D Rcdy\_xpl.L.dgn  
Division