


8/23/99

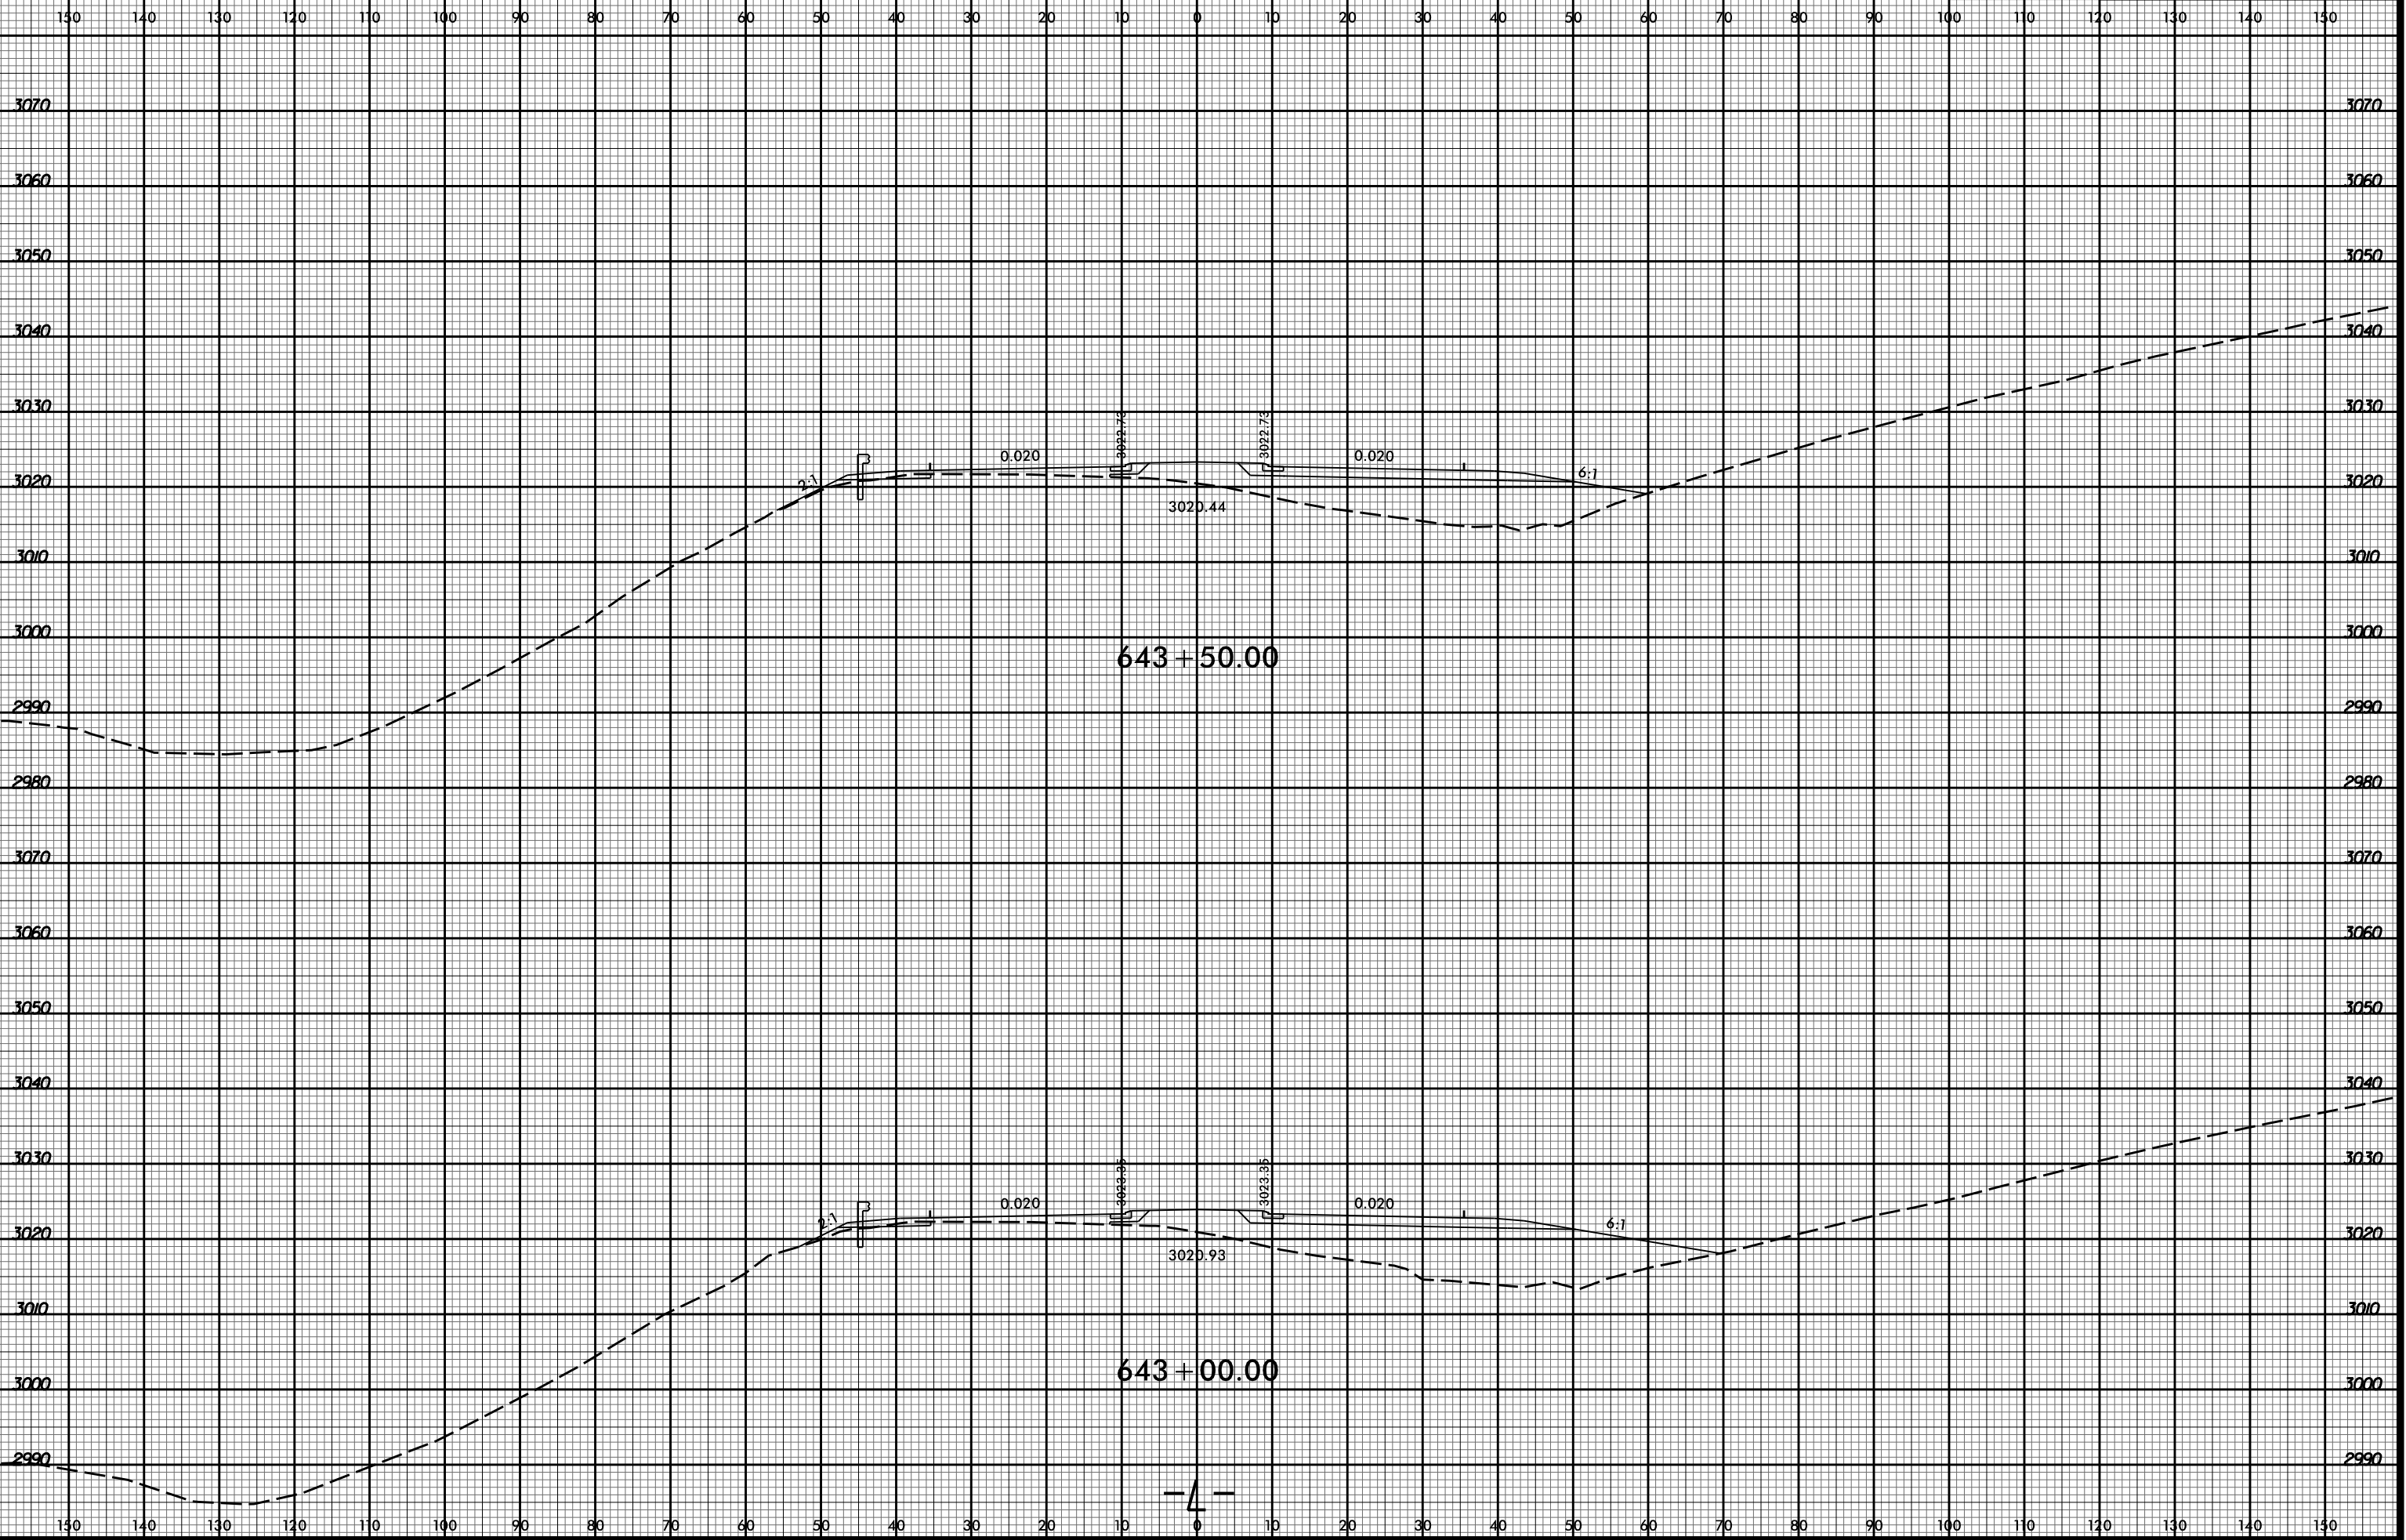

10/17/96 AM
R2915D_Rcvy_xpl.L.dgn
Division