



657 + 50.00

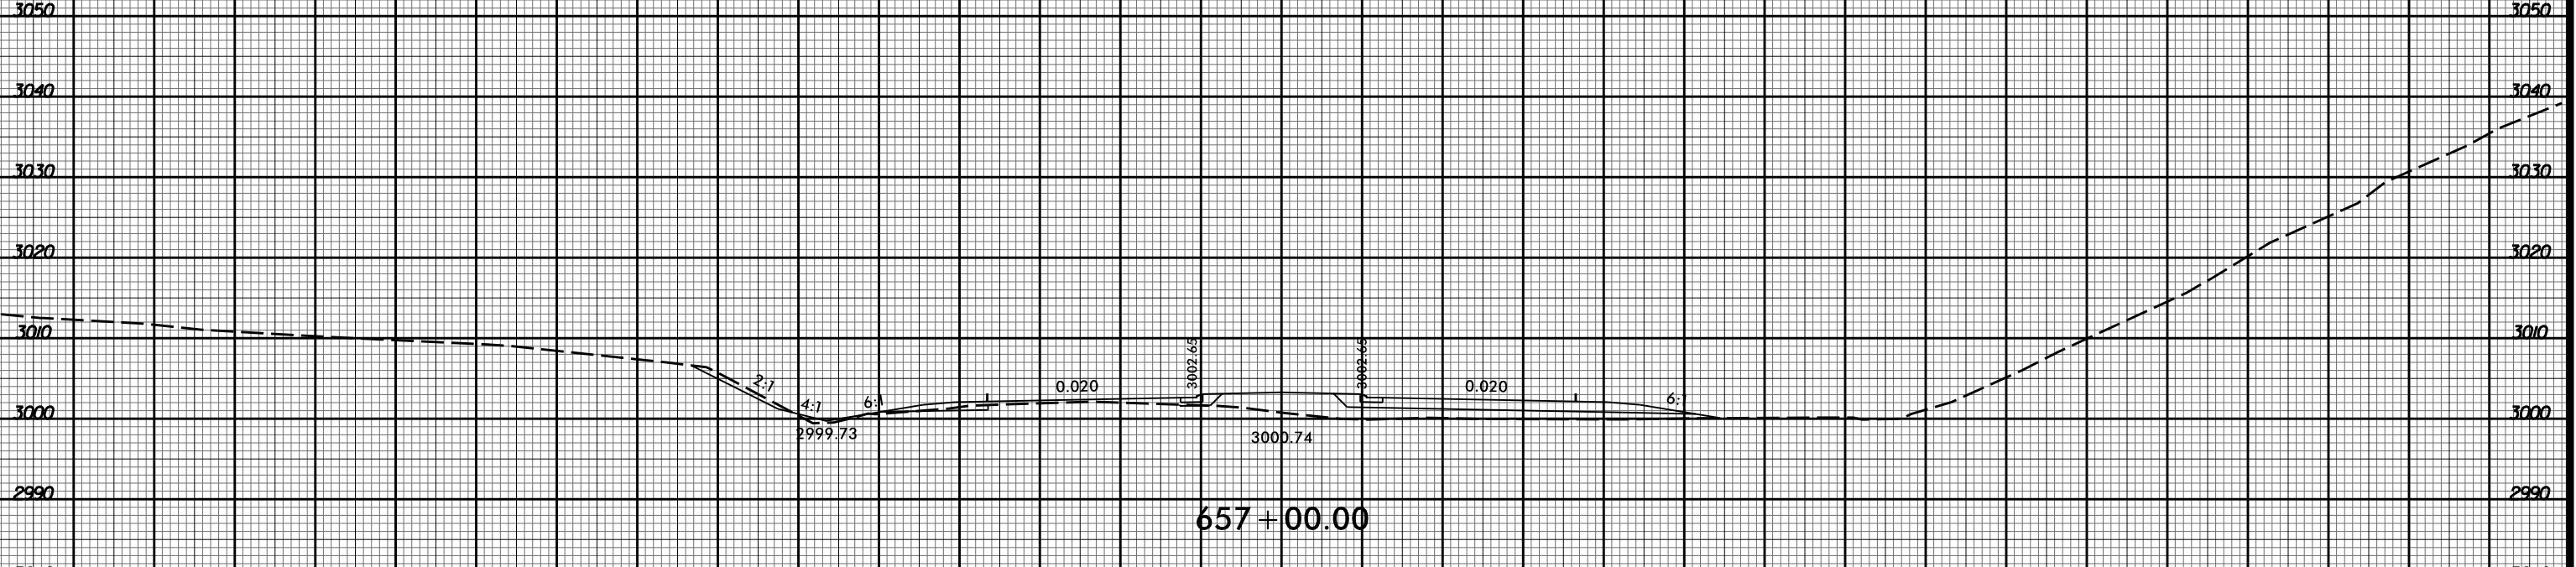

657 + 00.00

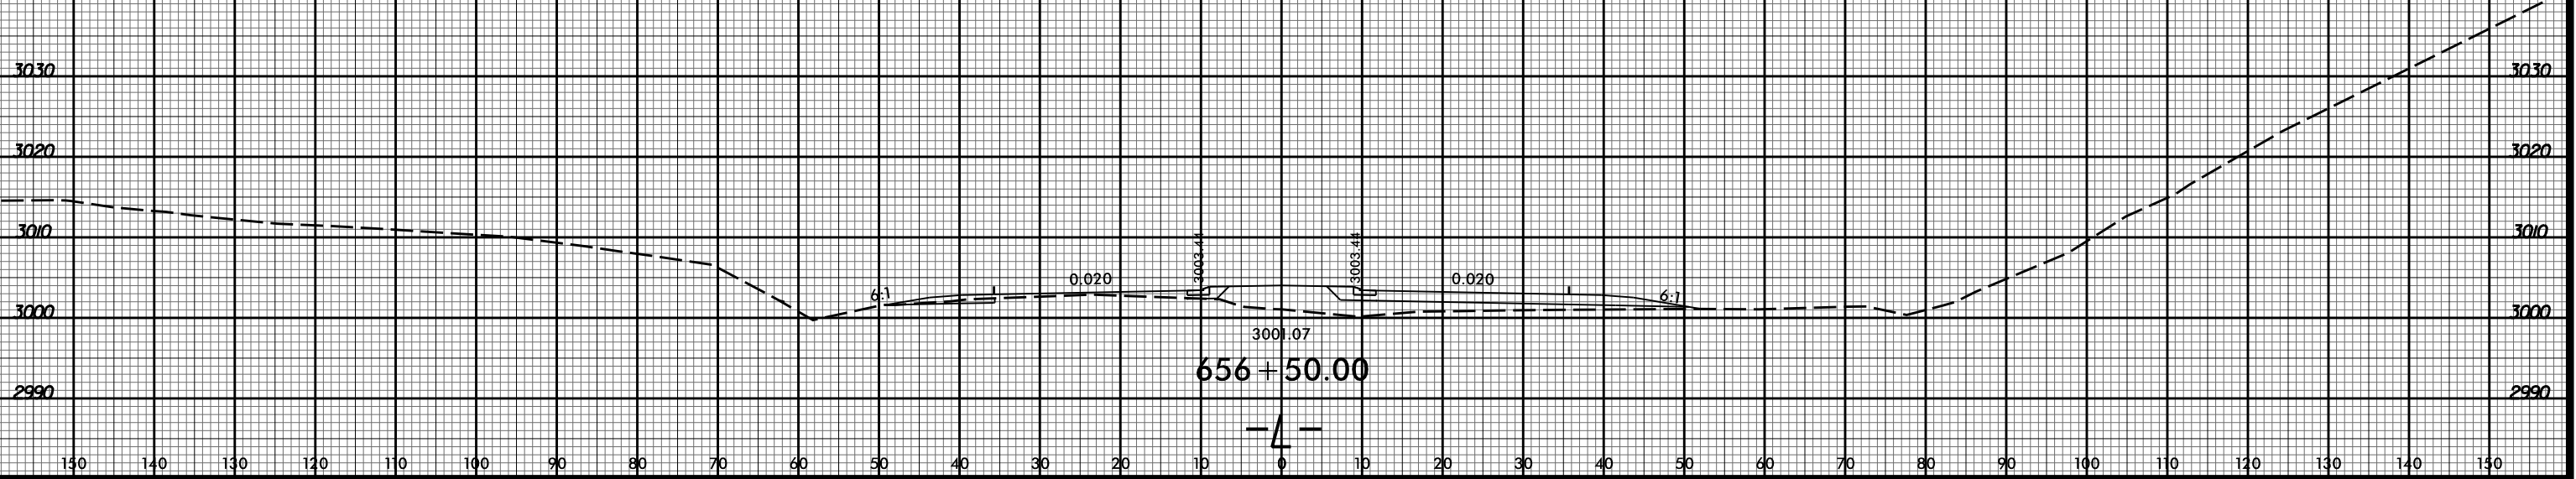

656 + 50.00