


8/23/99

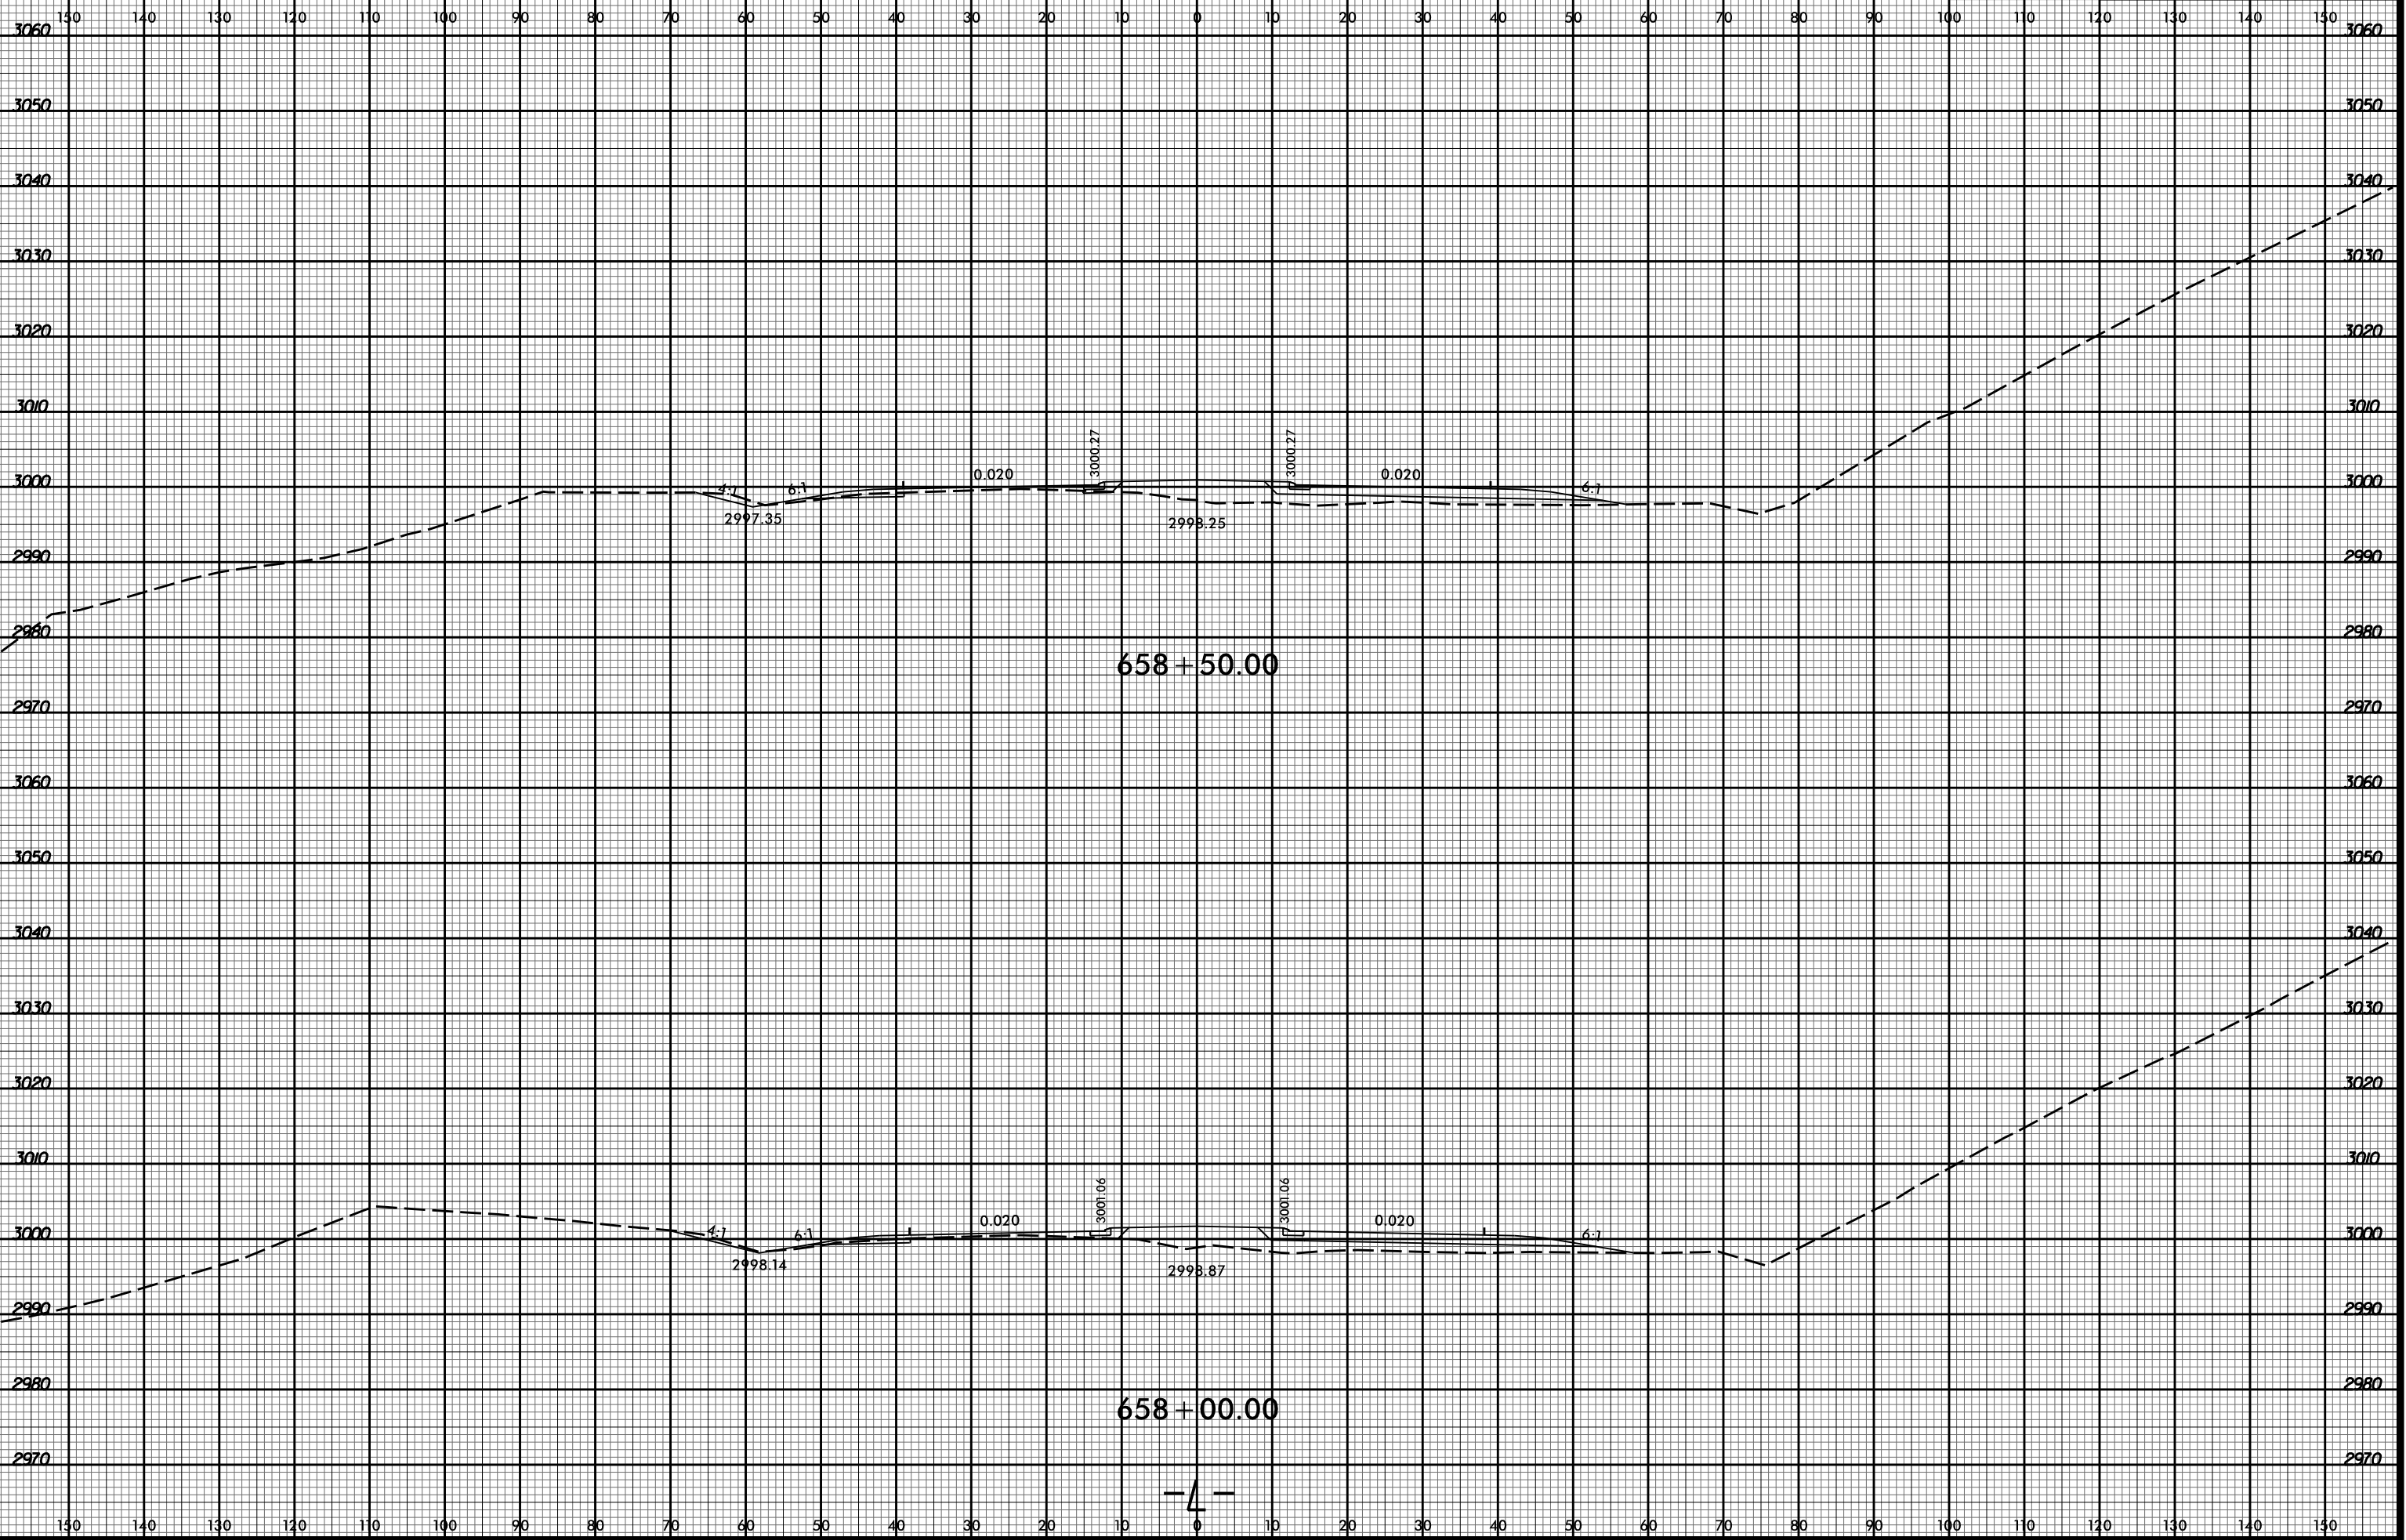

658 + 50.00

658 + 00.00

10/17/03 AM  
R2915D\_Rcdy\_xpl.L.dgn  
Division