


8/23/99

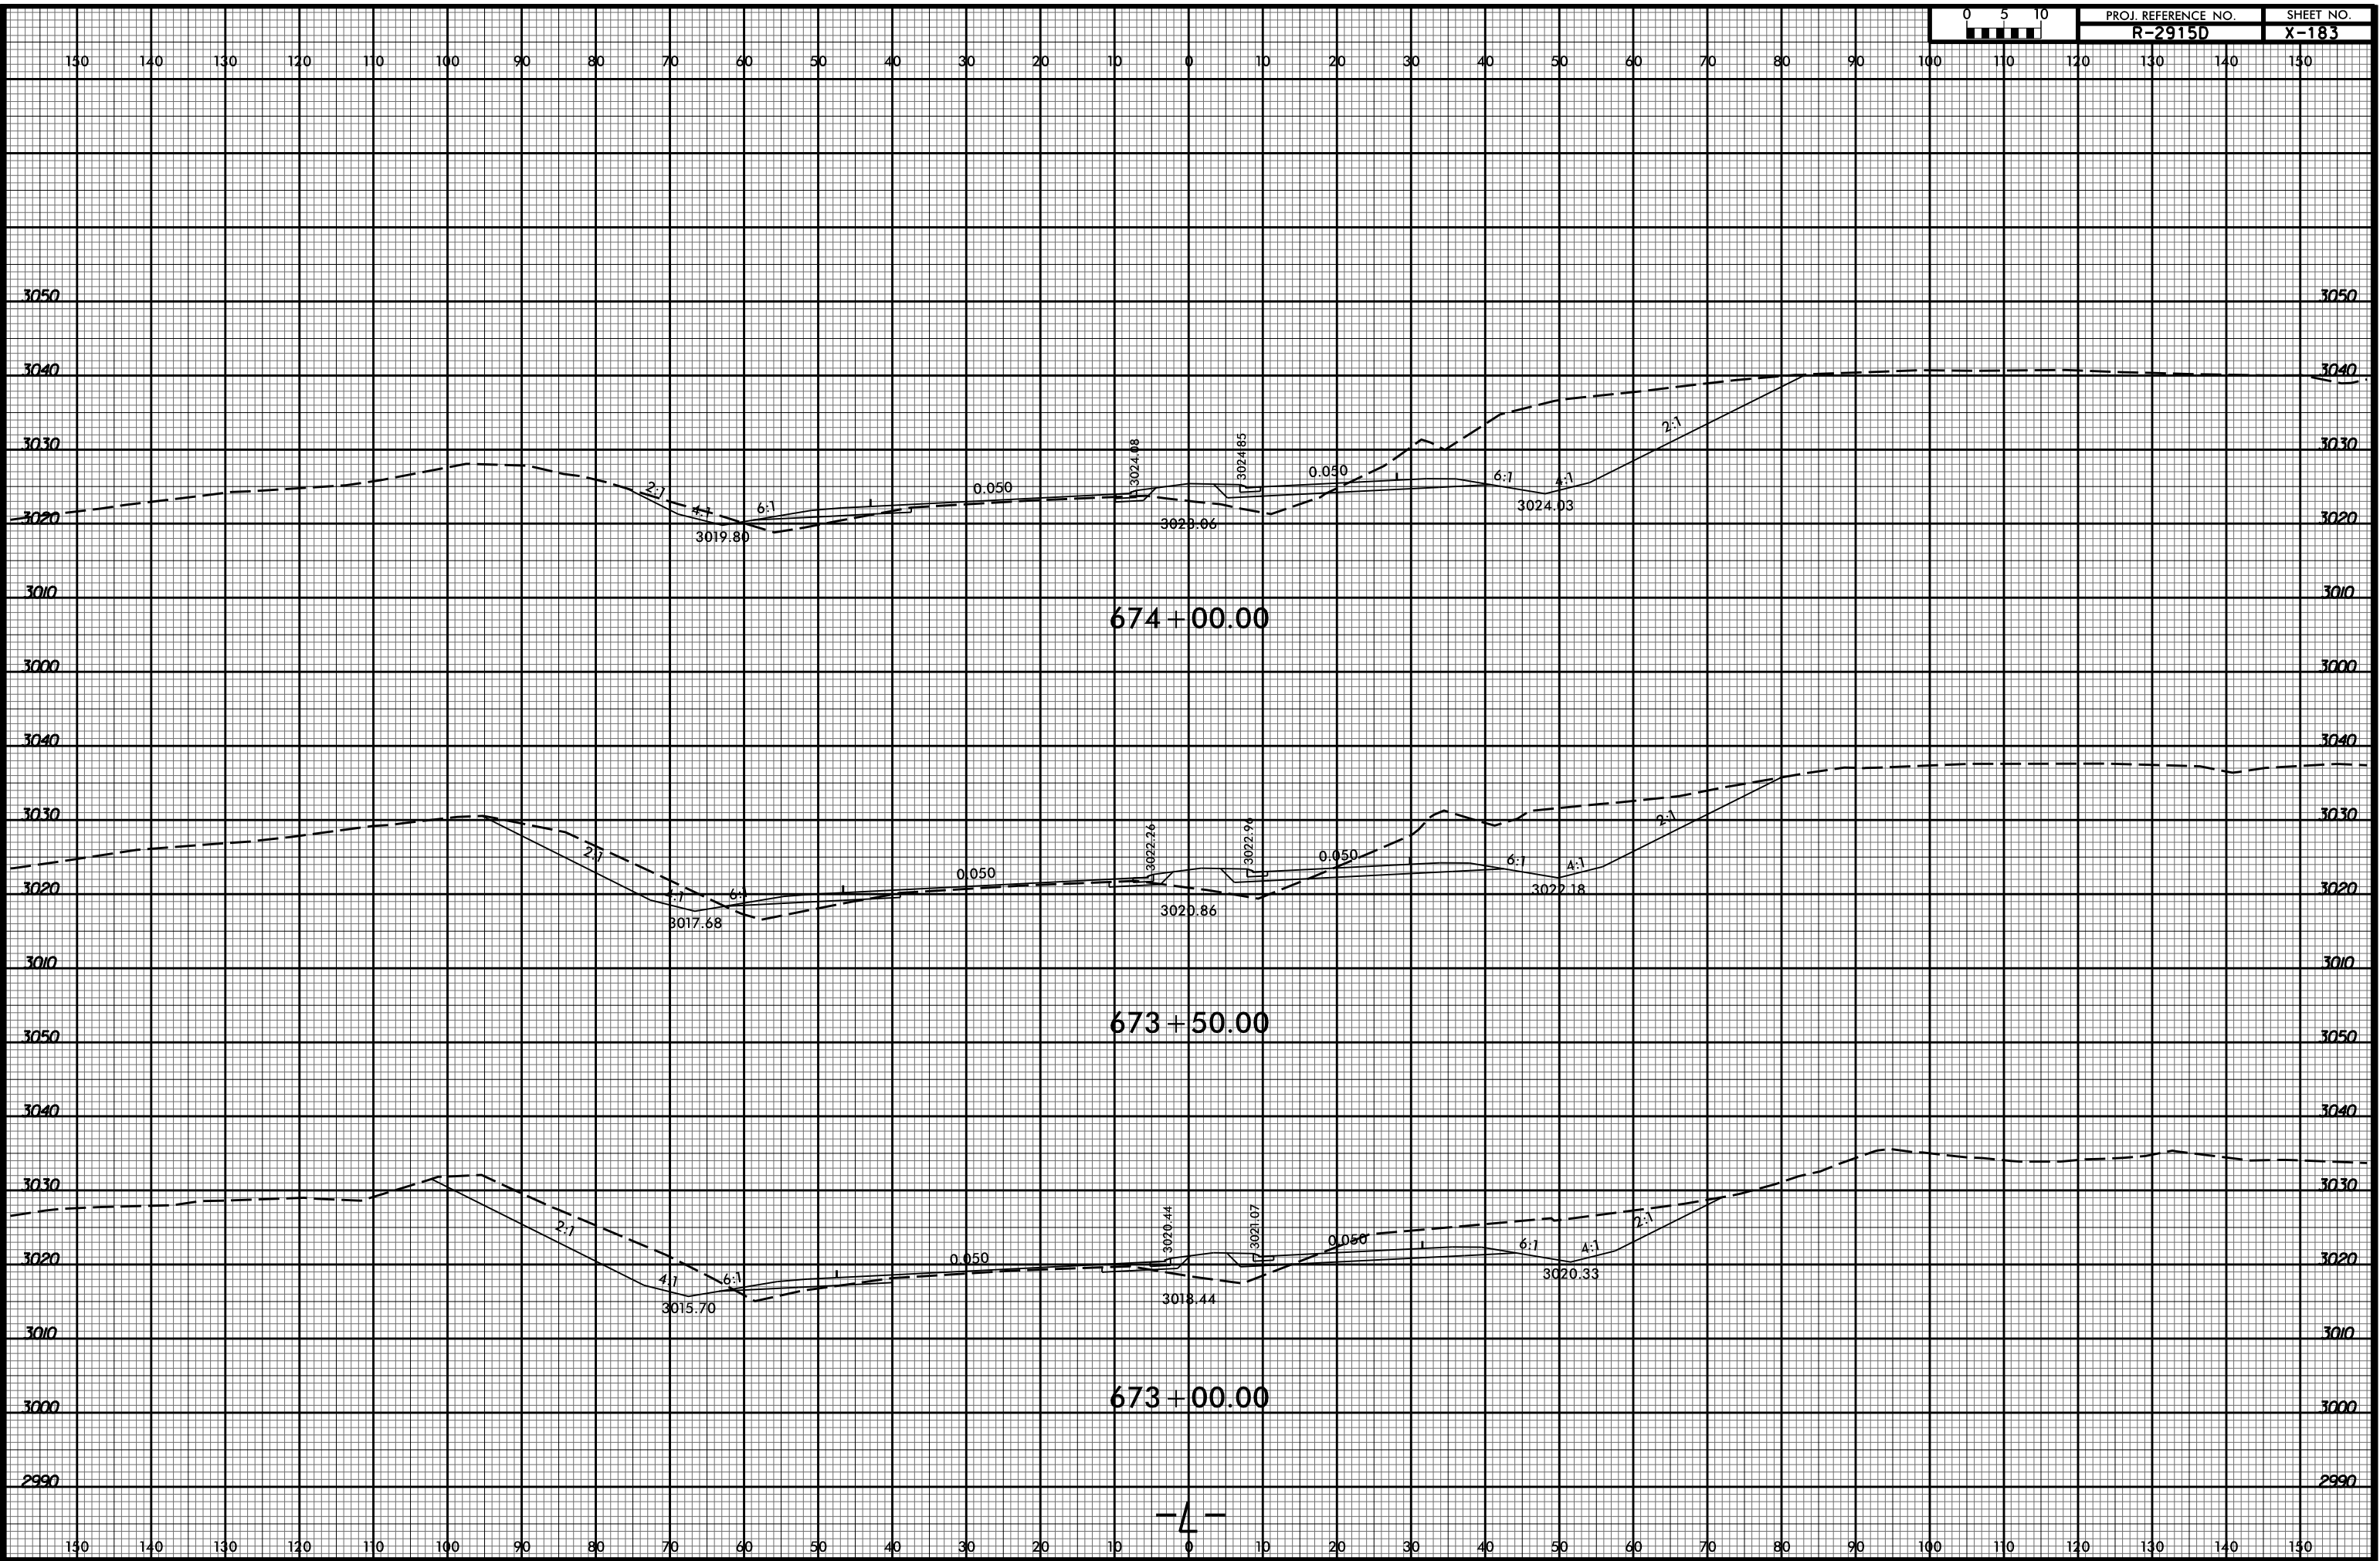

674 + 00.00

673 + 50.00

673 + 00.00

10/17/150 AM
R2915D_Rcdy_xpl.L.dgn
Division