


8/23/99

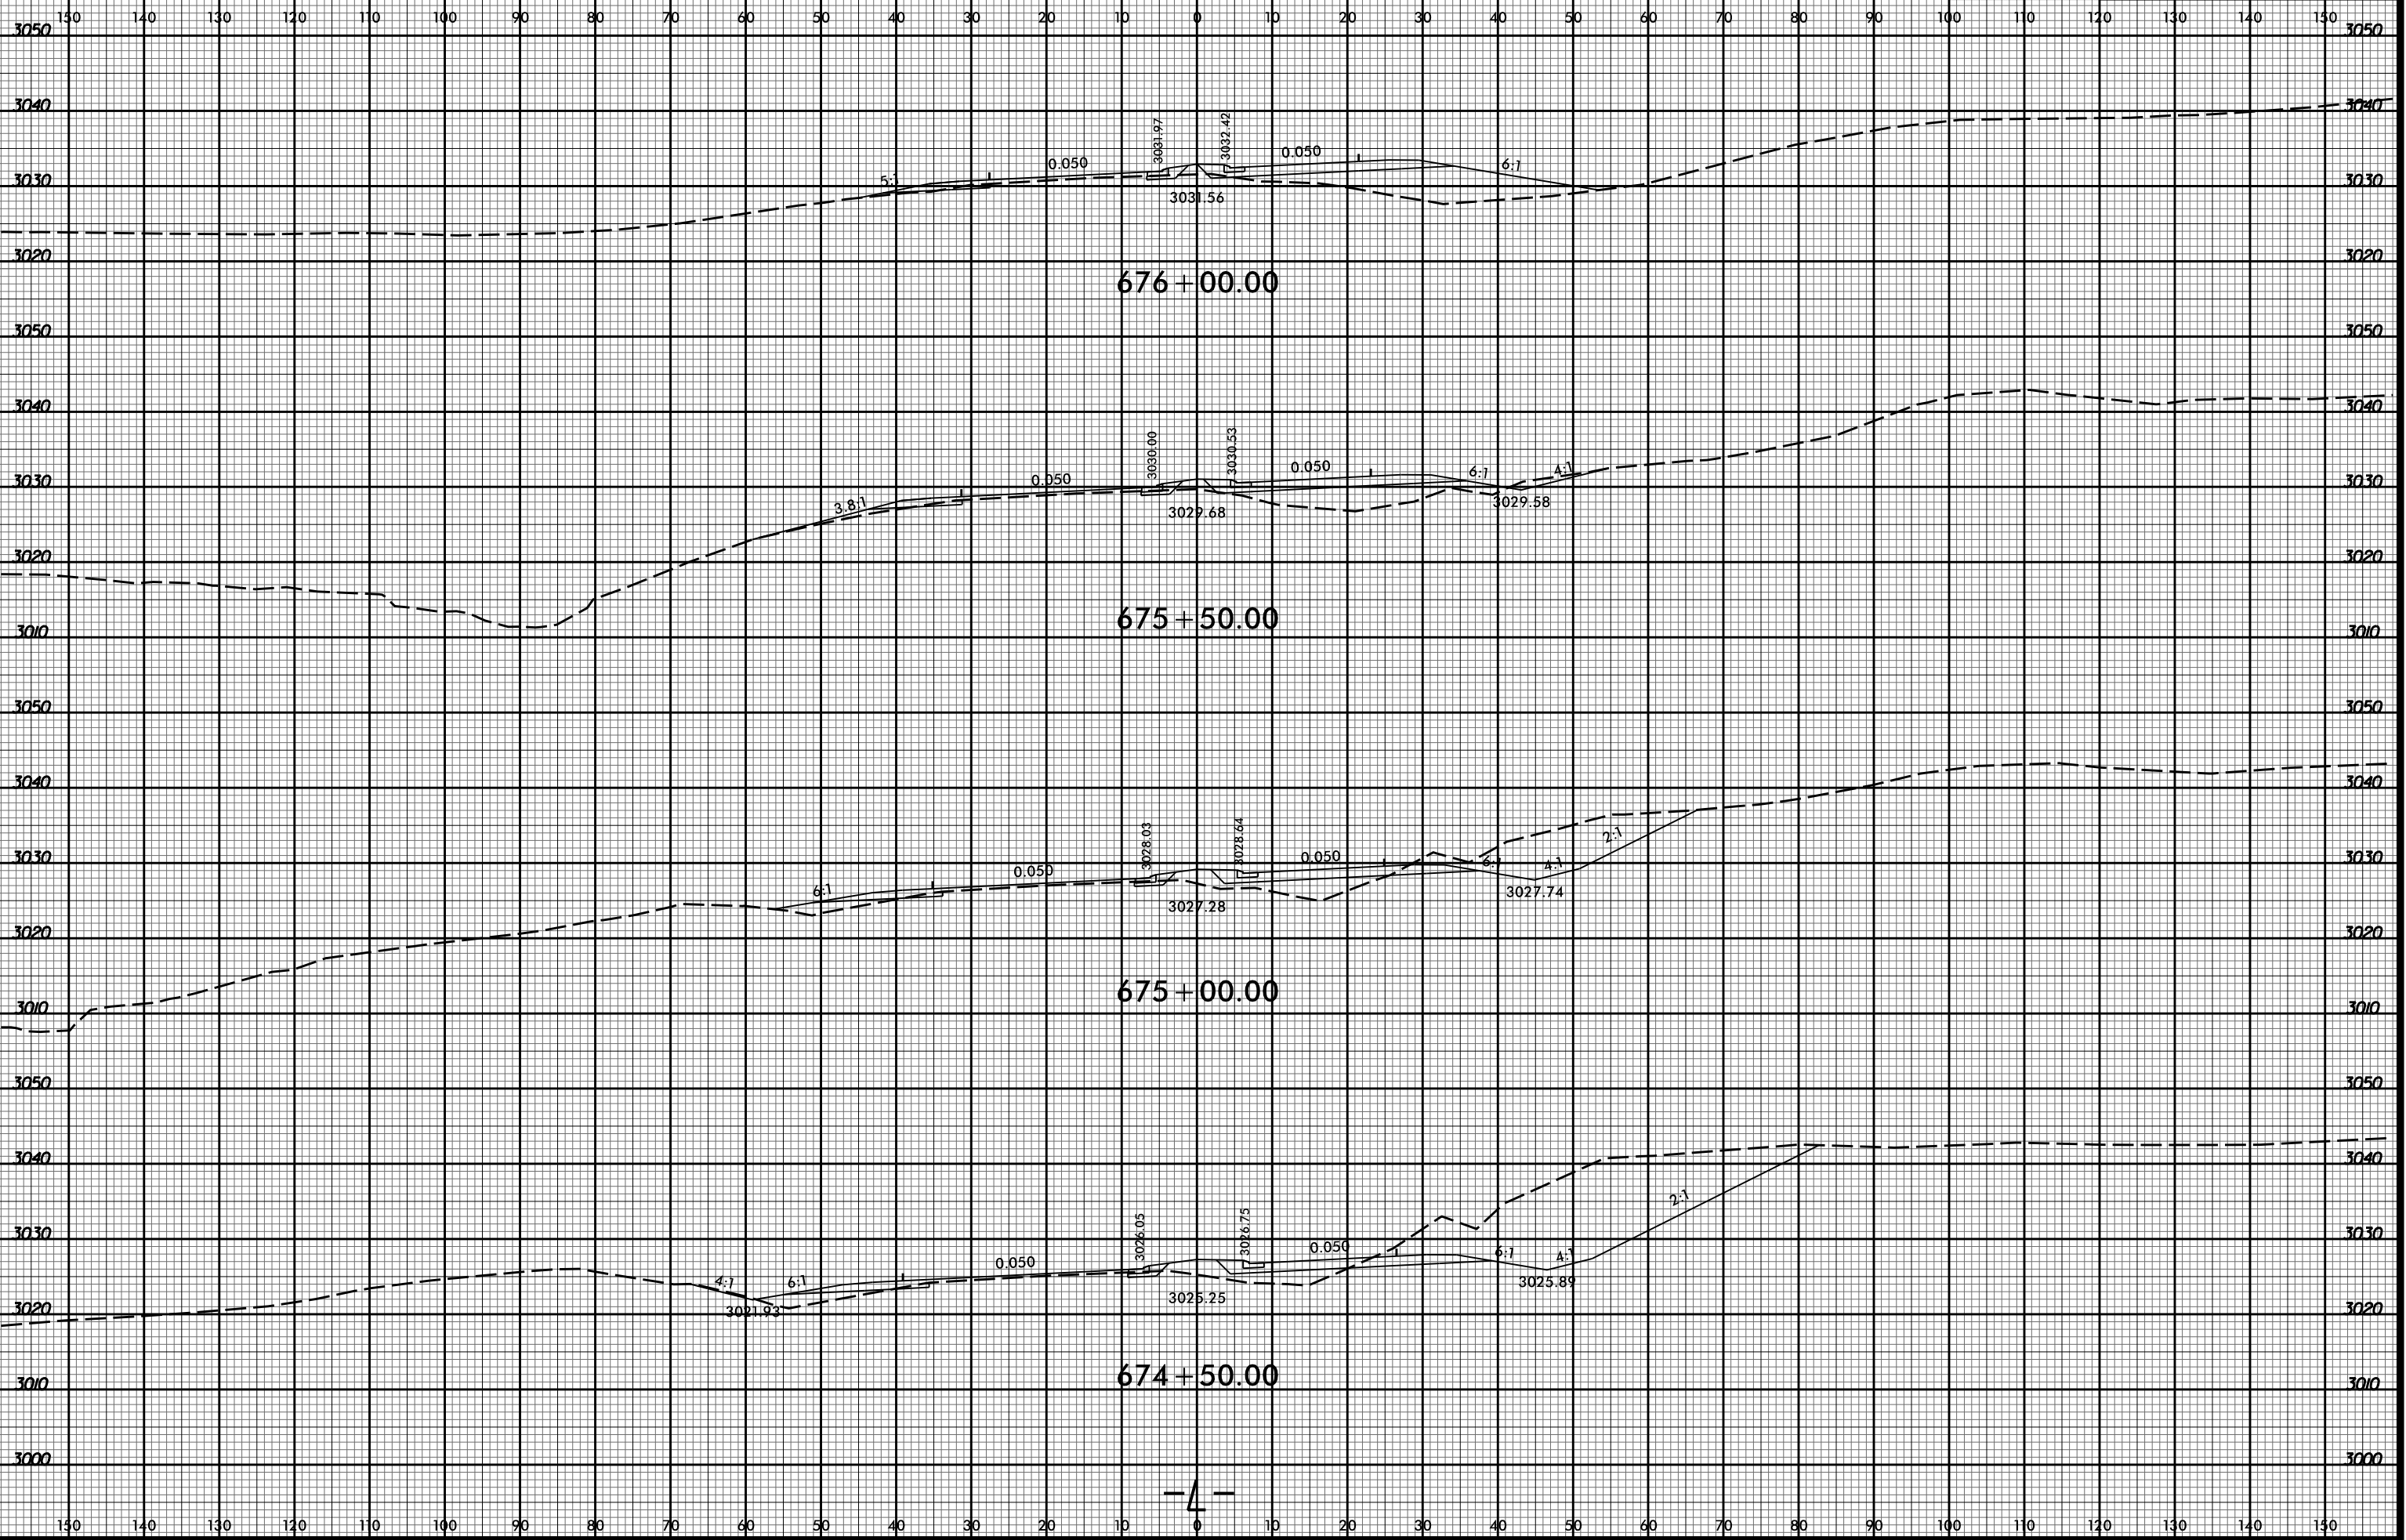

10/7/15AM  
R2915D Rcdy\_xpl.L.dgn  
Division