


8/23/99

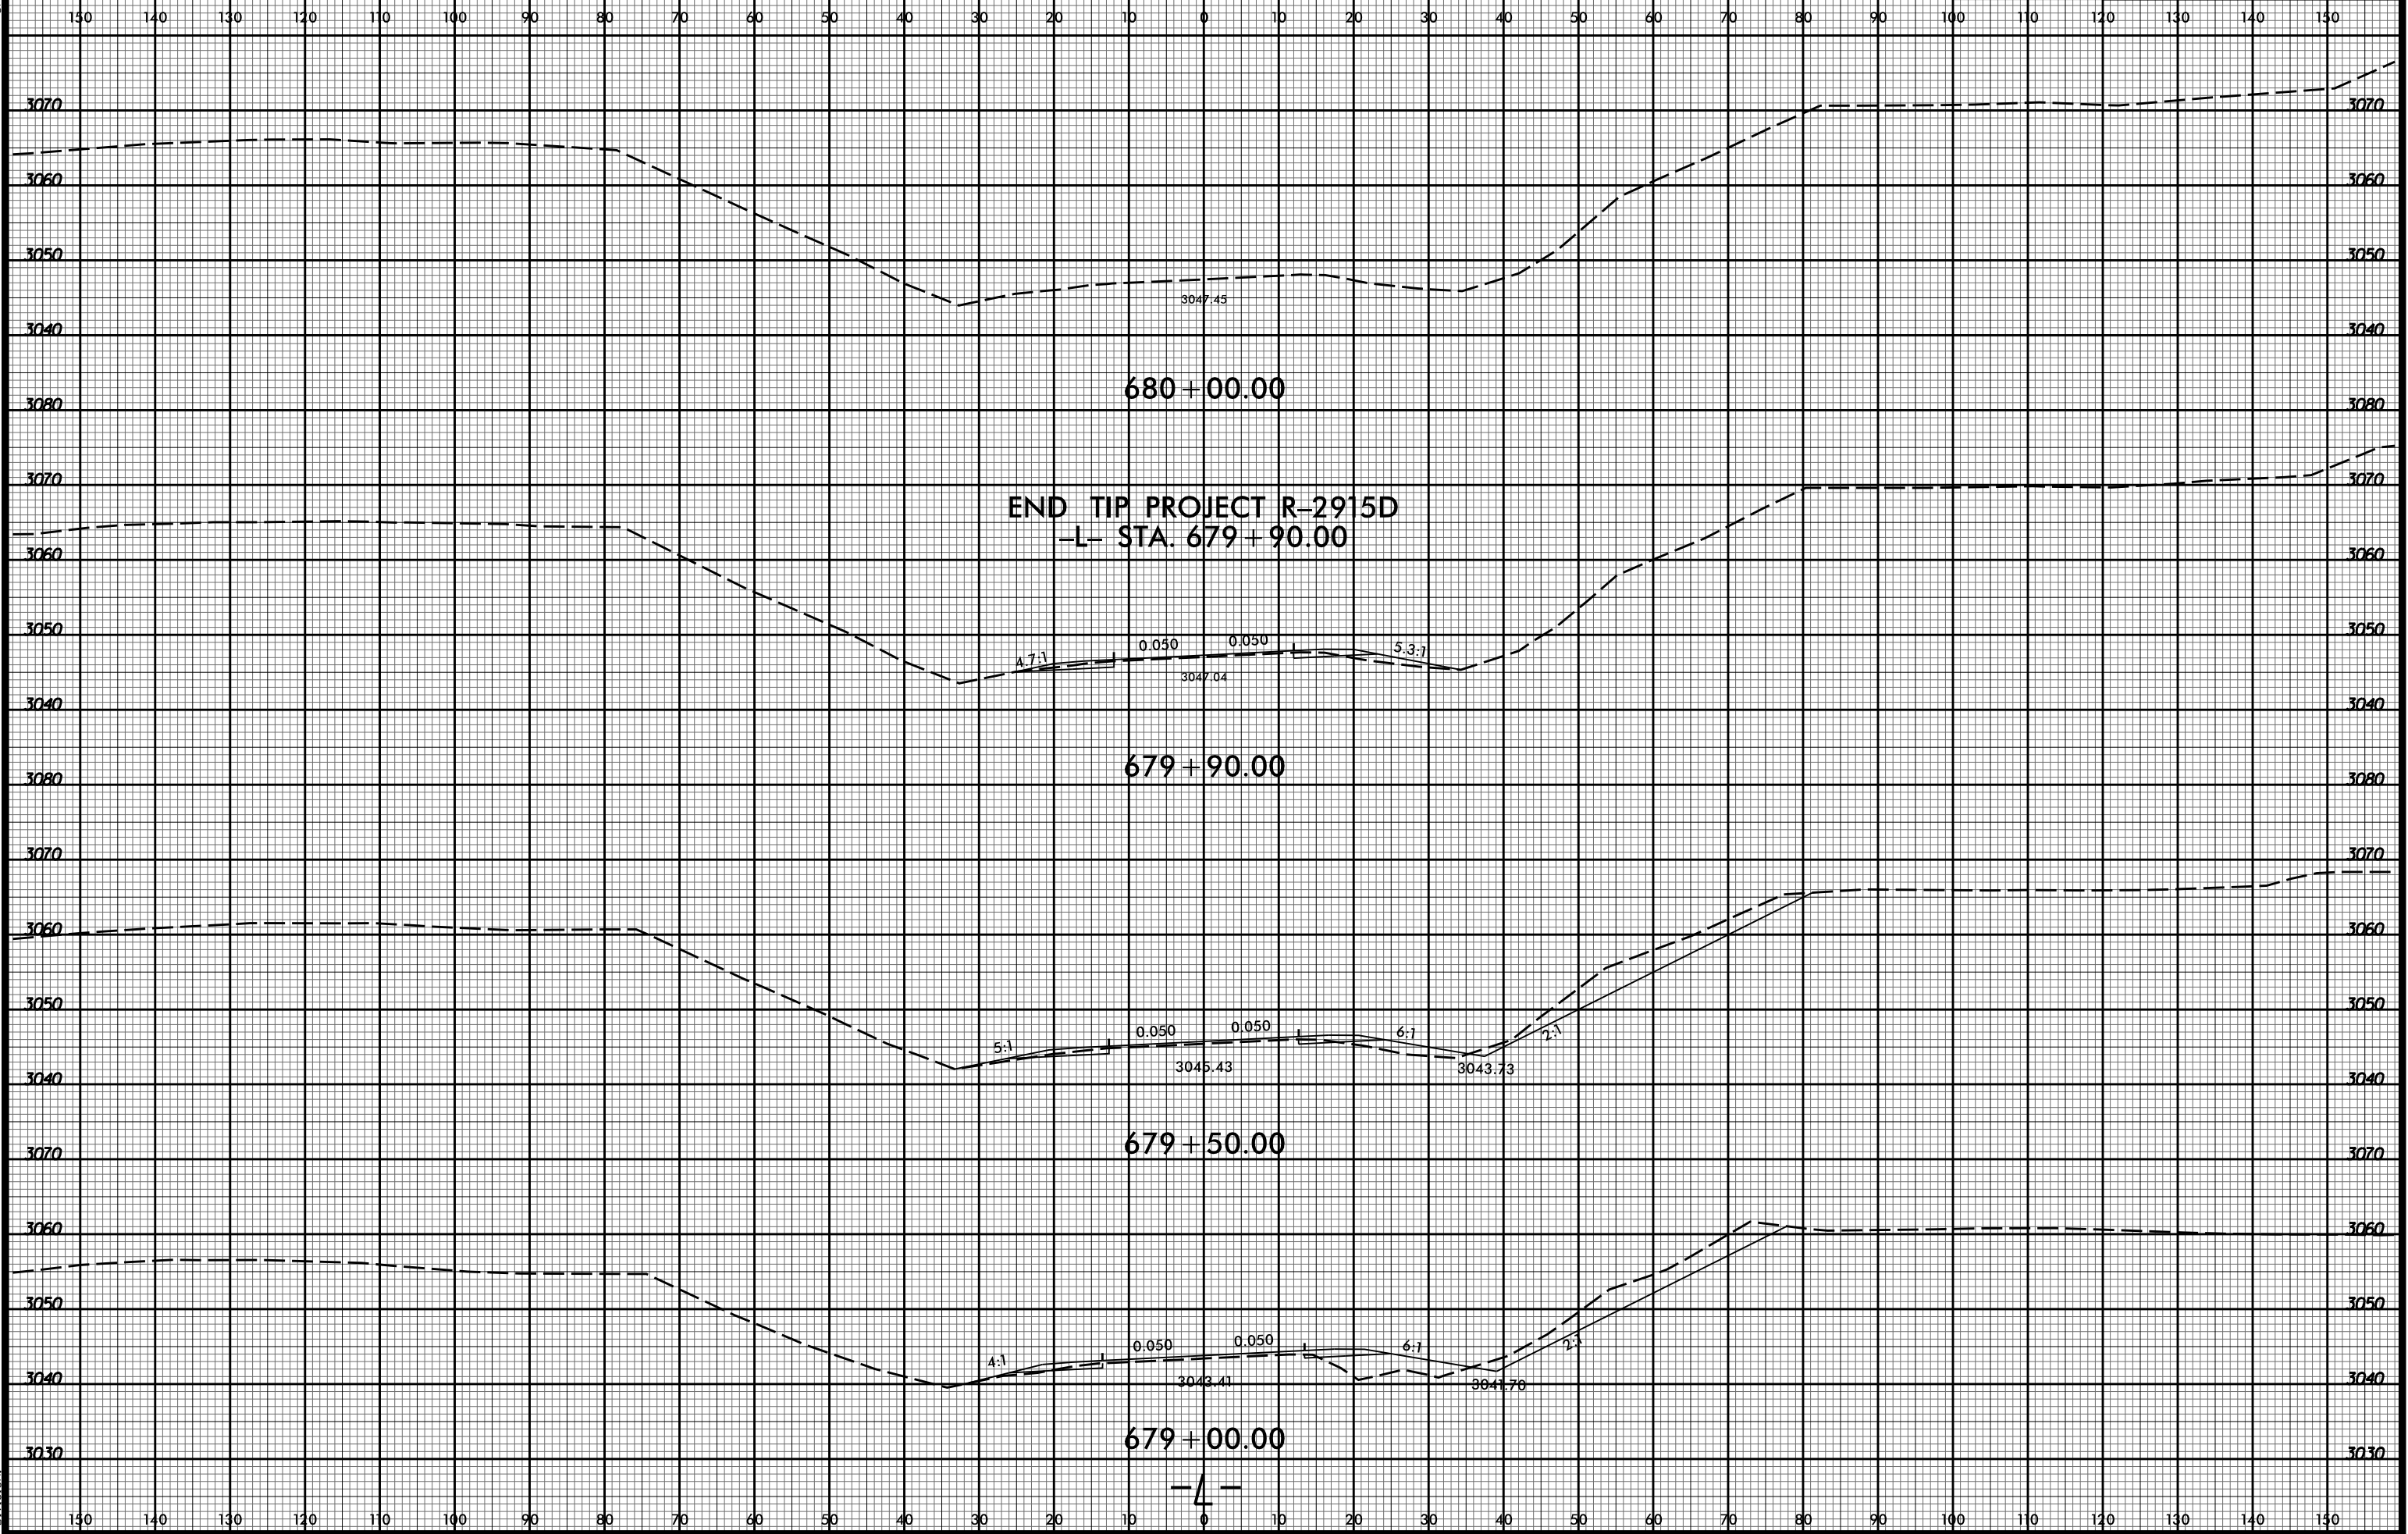

10/17/52 AM  
R2915D Revy.xpl.L.dgn  
Division