


8/23/99

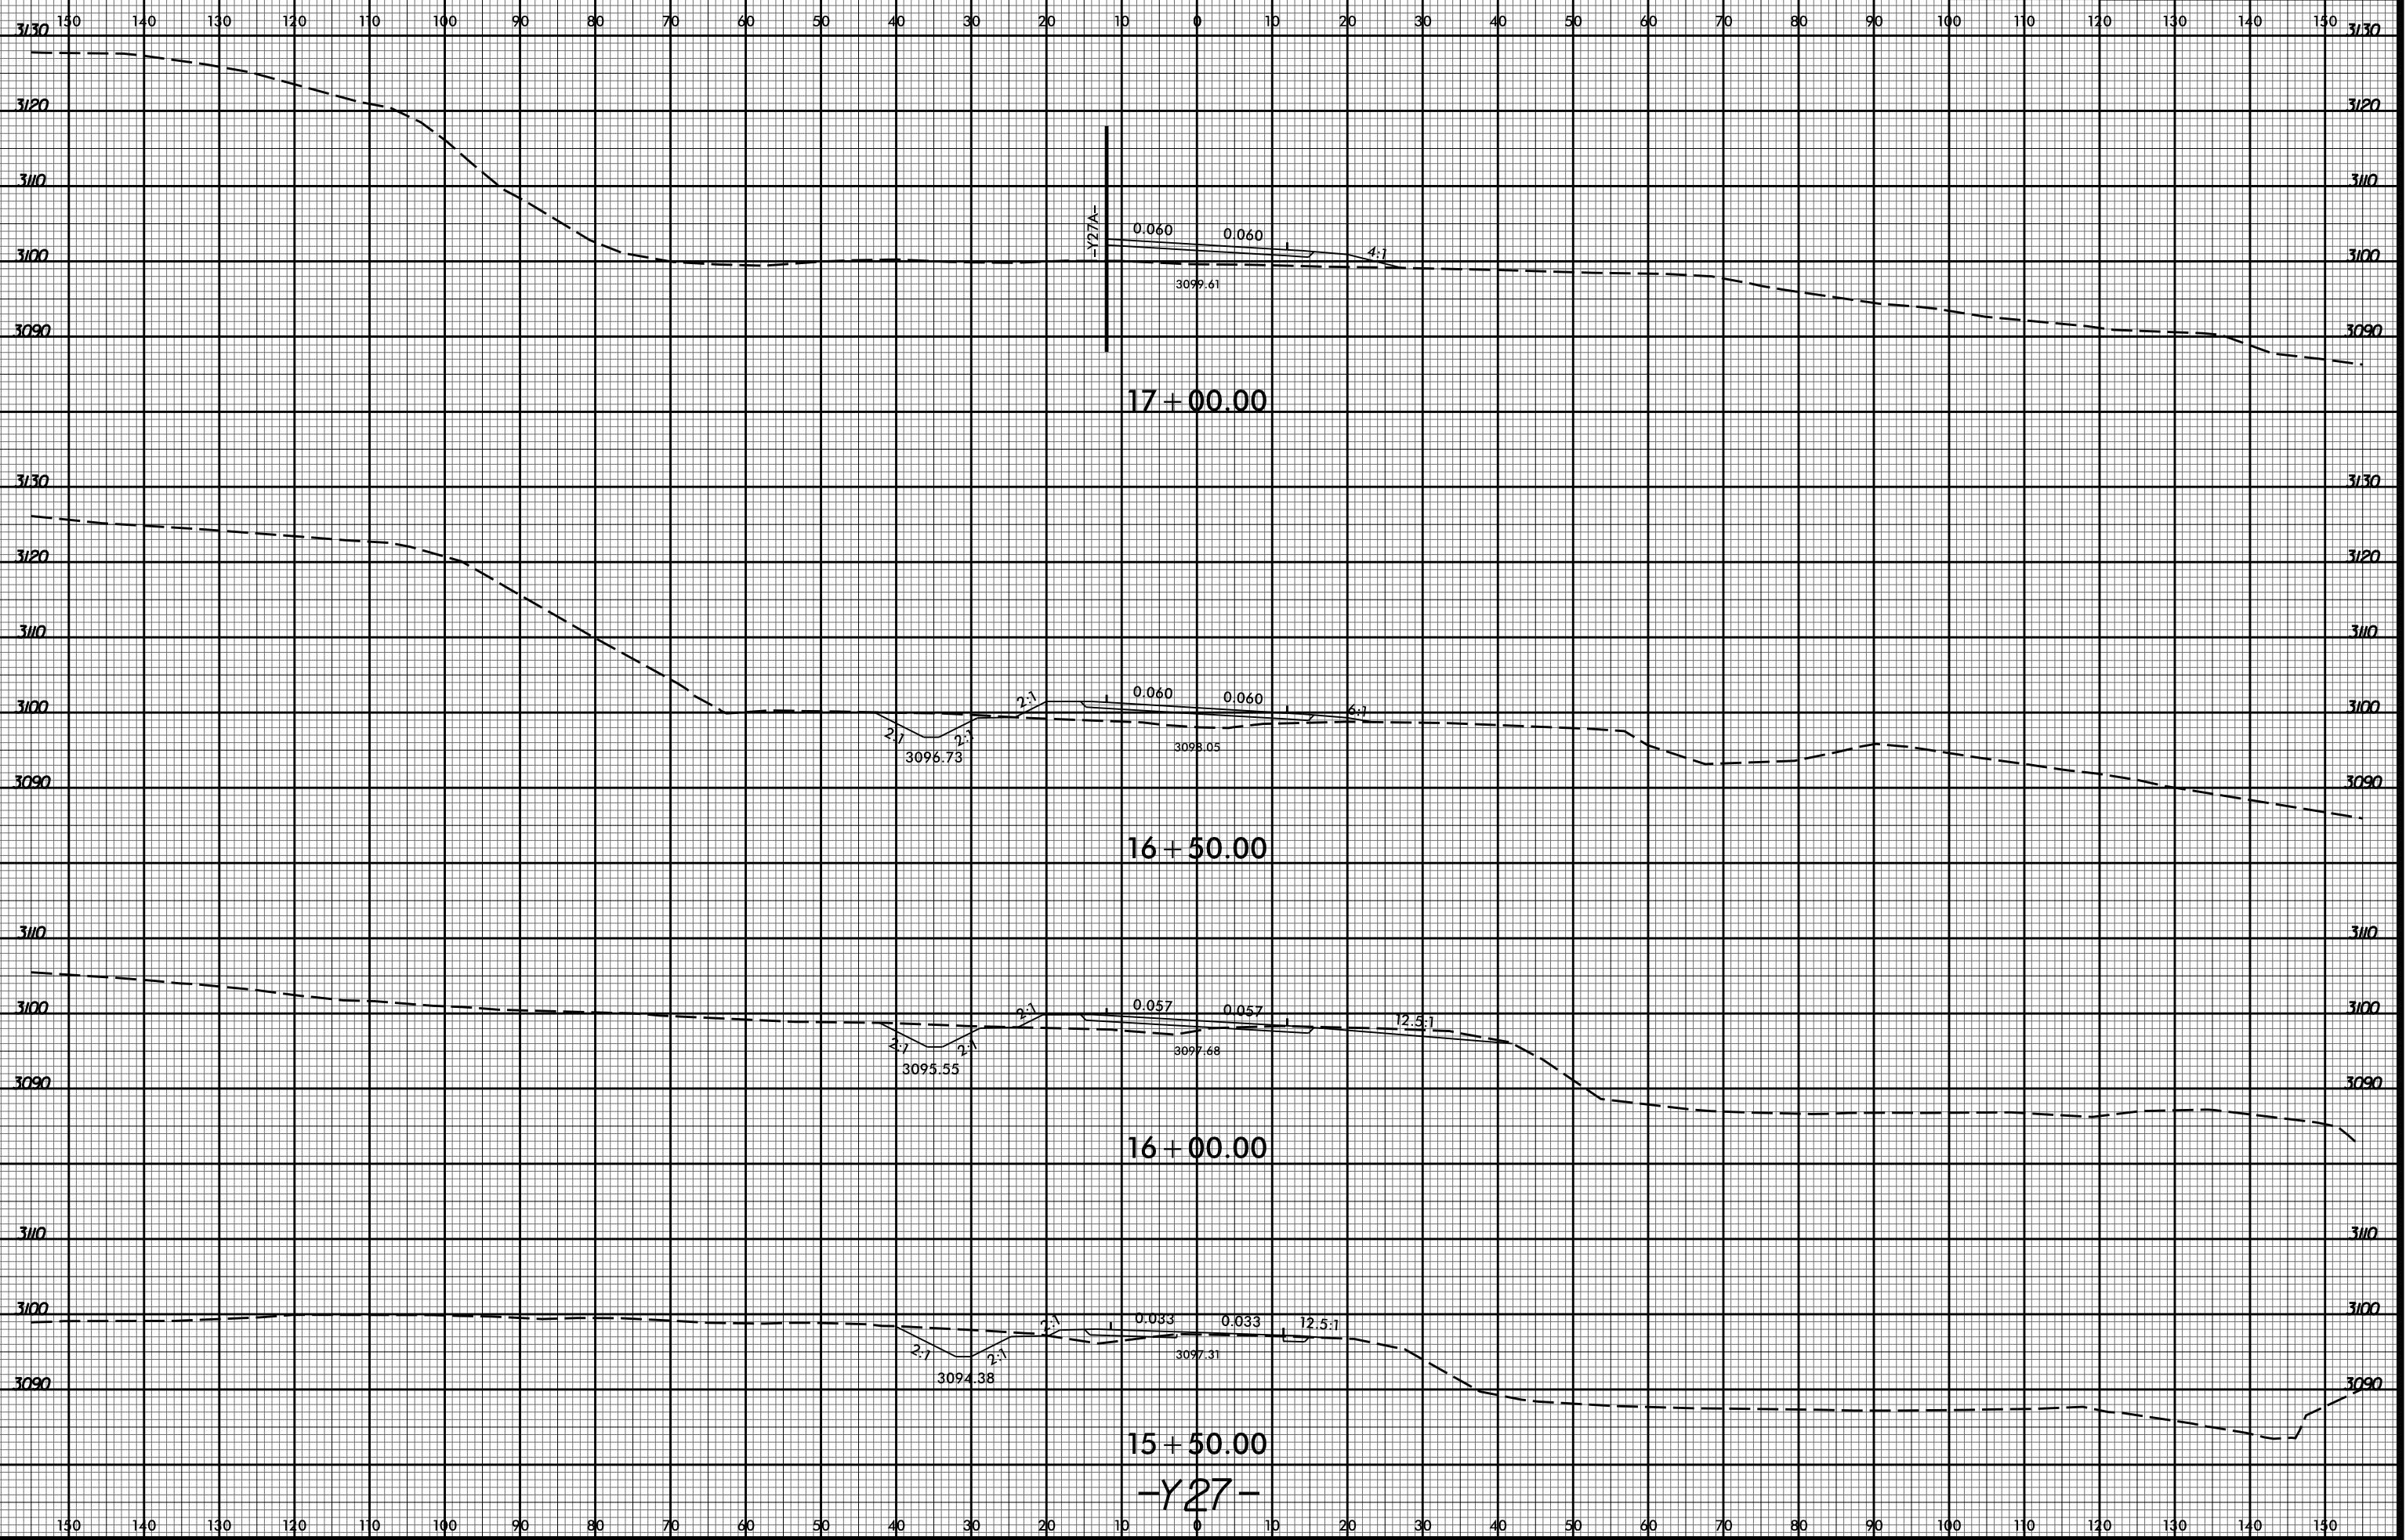

17+00.00

16+50.00

16+00.00

15+50.00

-Y27-

10/17/54 AM
R2915D Rcdy_xpl_Y27.dgn
Division