


8/23/99

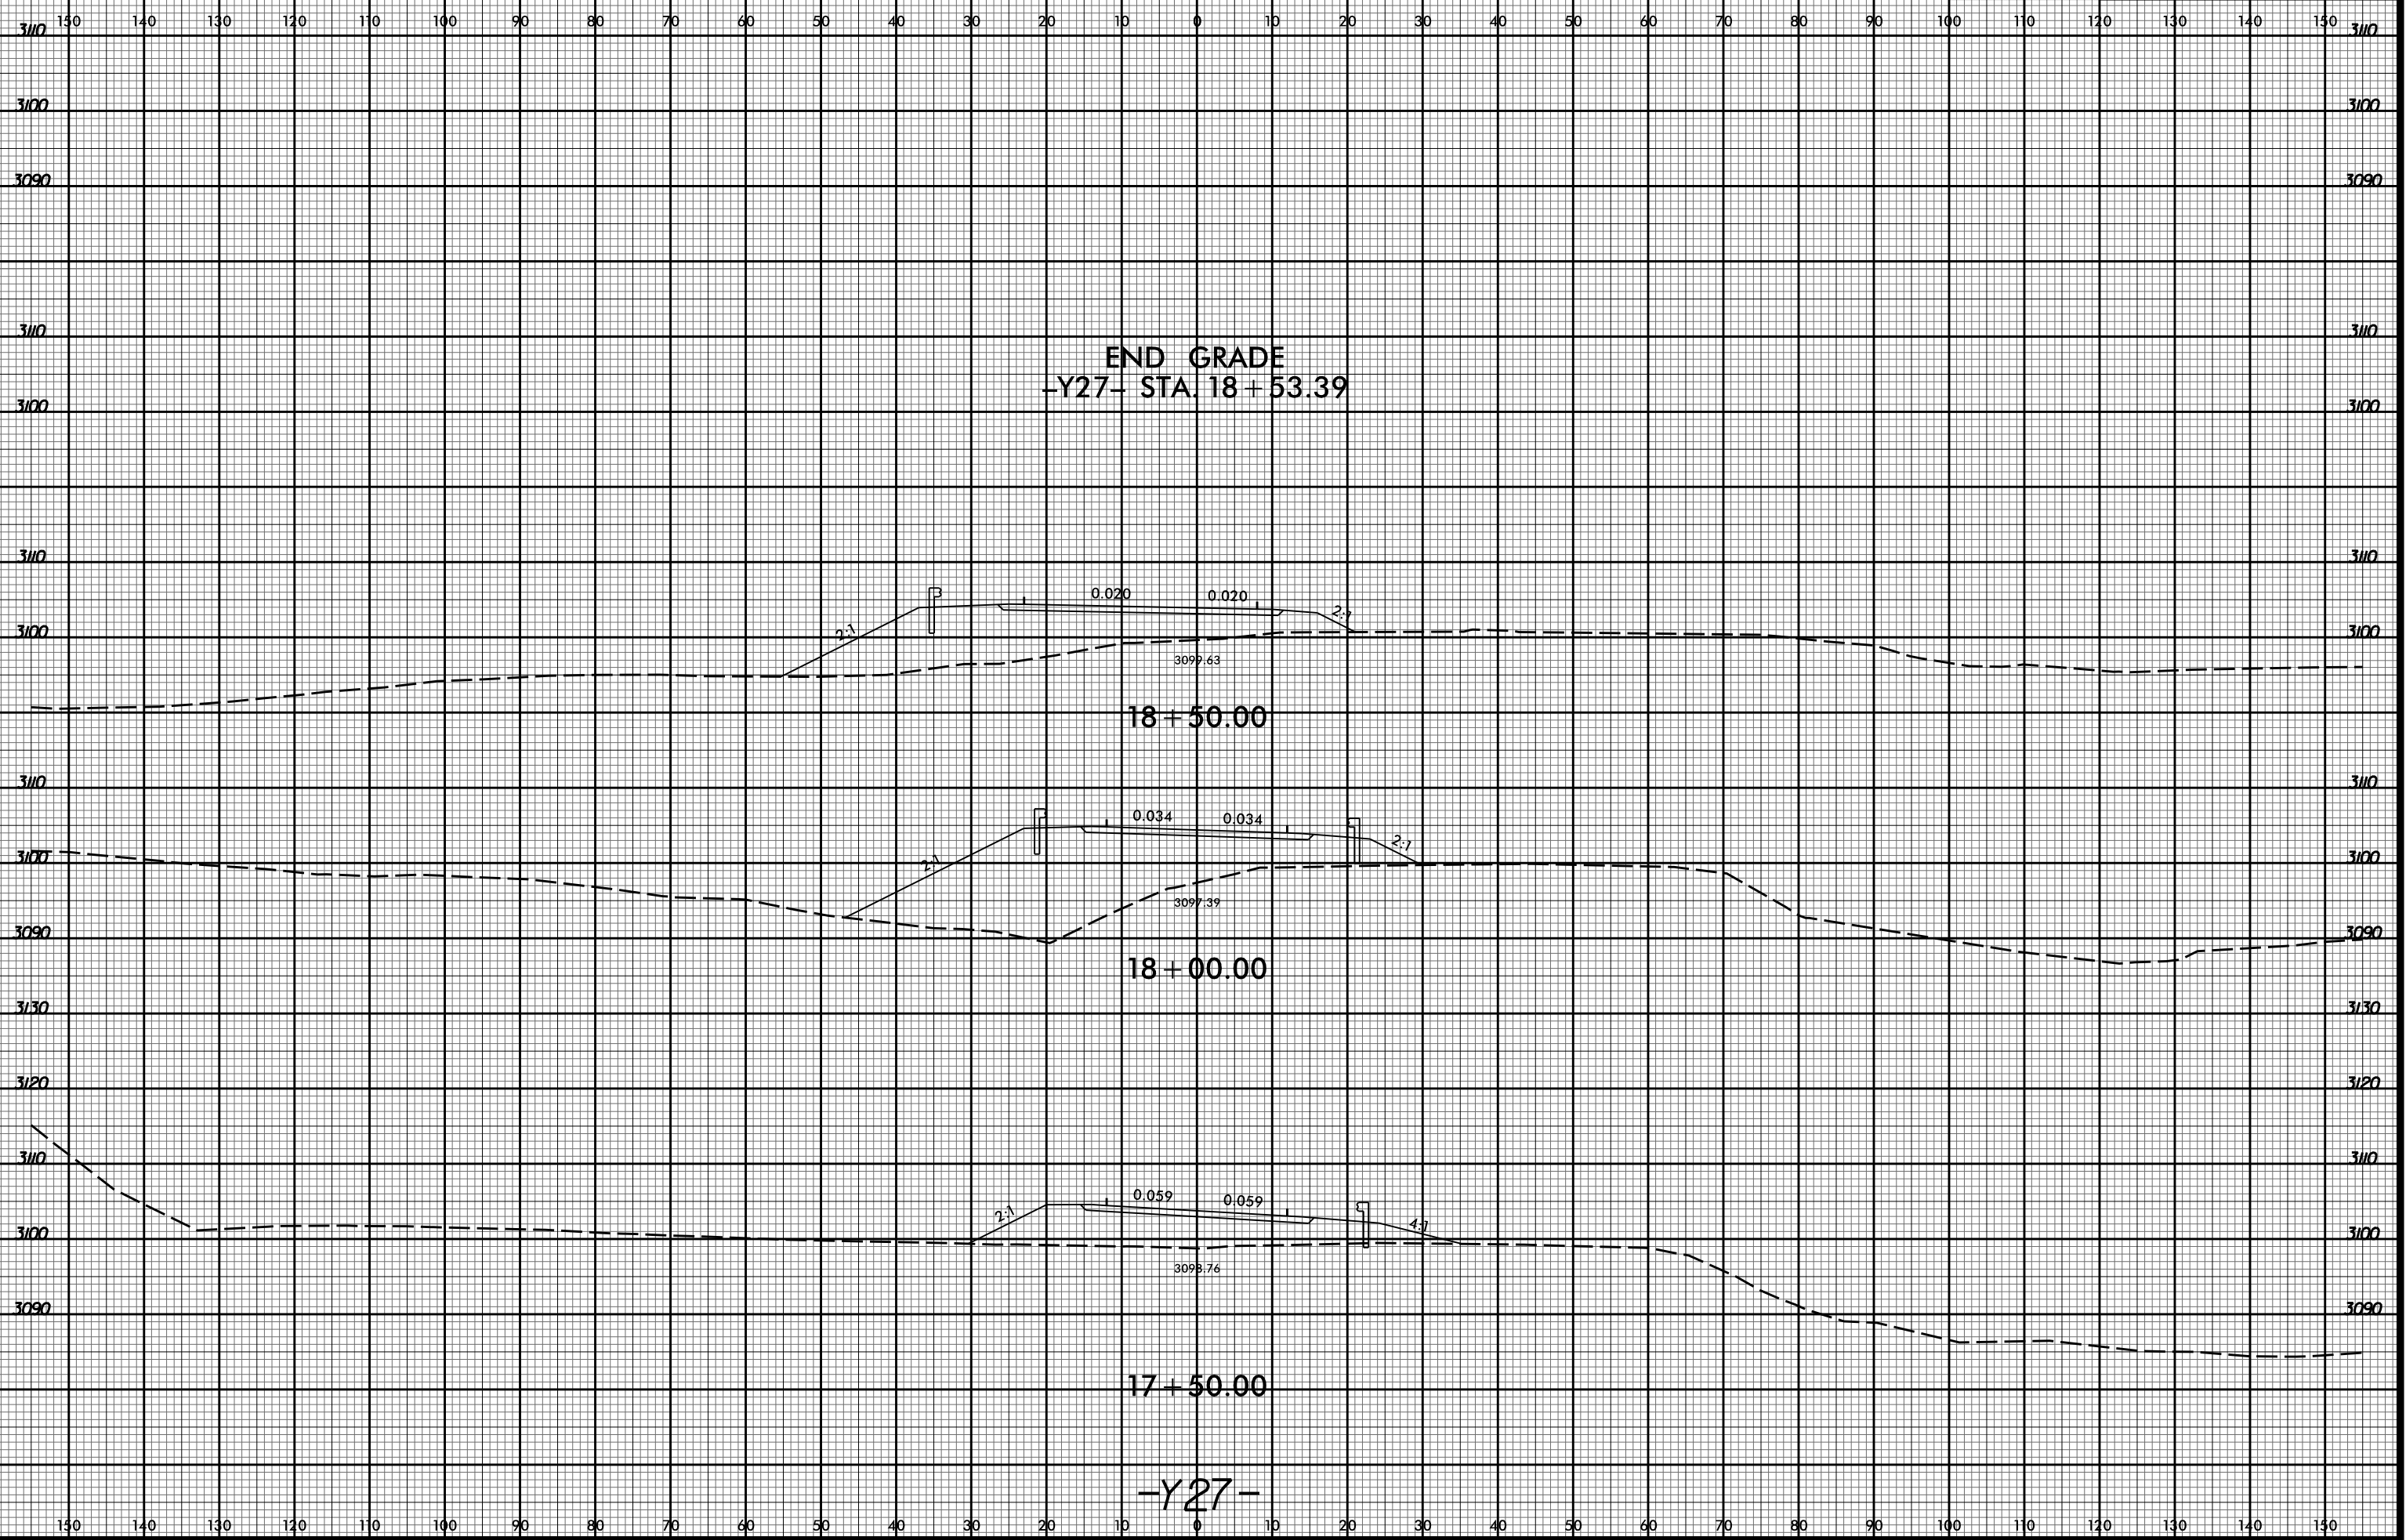

END GRADE
-Y27- STA. 18+53.39

18+50.00

18+00.00

17+50.00

-Y27-

10/17/55 AM
R2915D_Rcdy_xpl_Y27.dgn
Division