


8/23/99

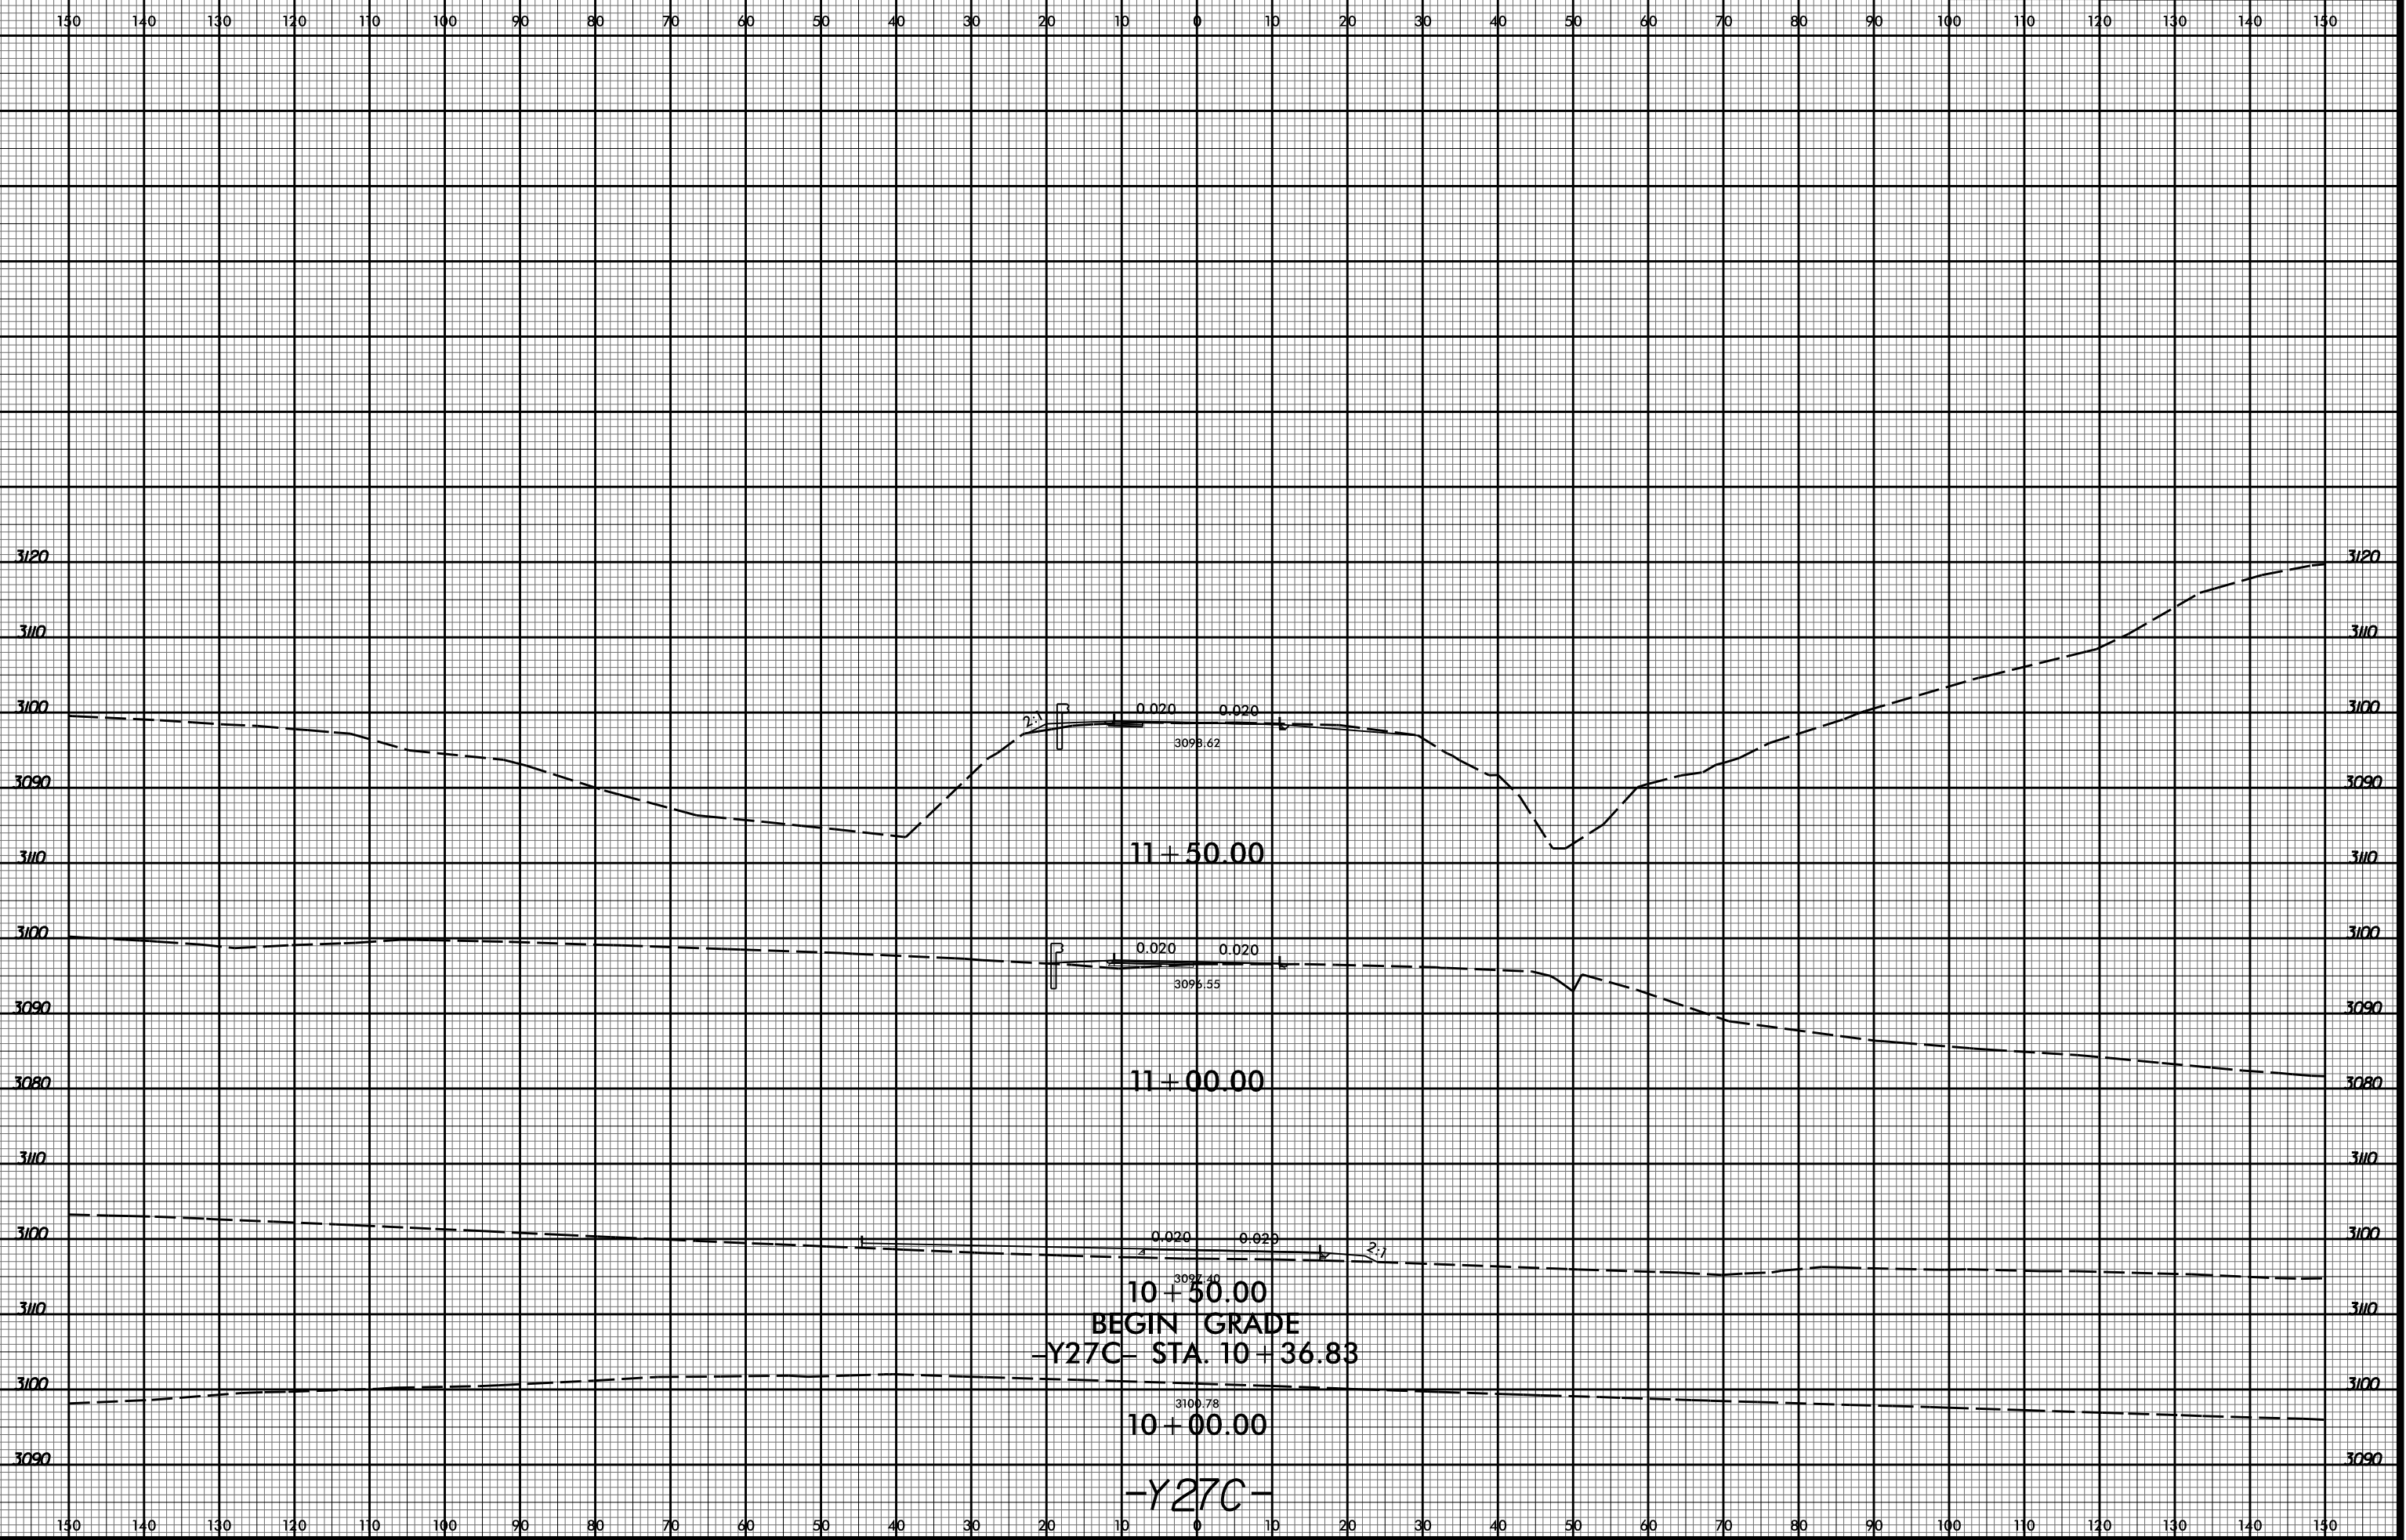

11+50.00

11+00.00

10+50.00

BEGIN GRADE
-Y27C- STA. 10+36.83

10+00.00

-Y27C-

10/17/99 AM
R2915D_Rcdy_xpl_Y27C.dgn
Division