


8/23/99

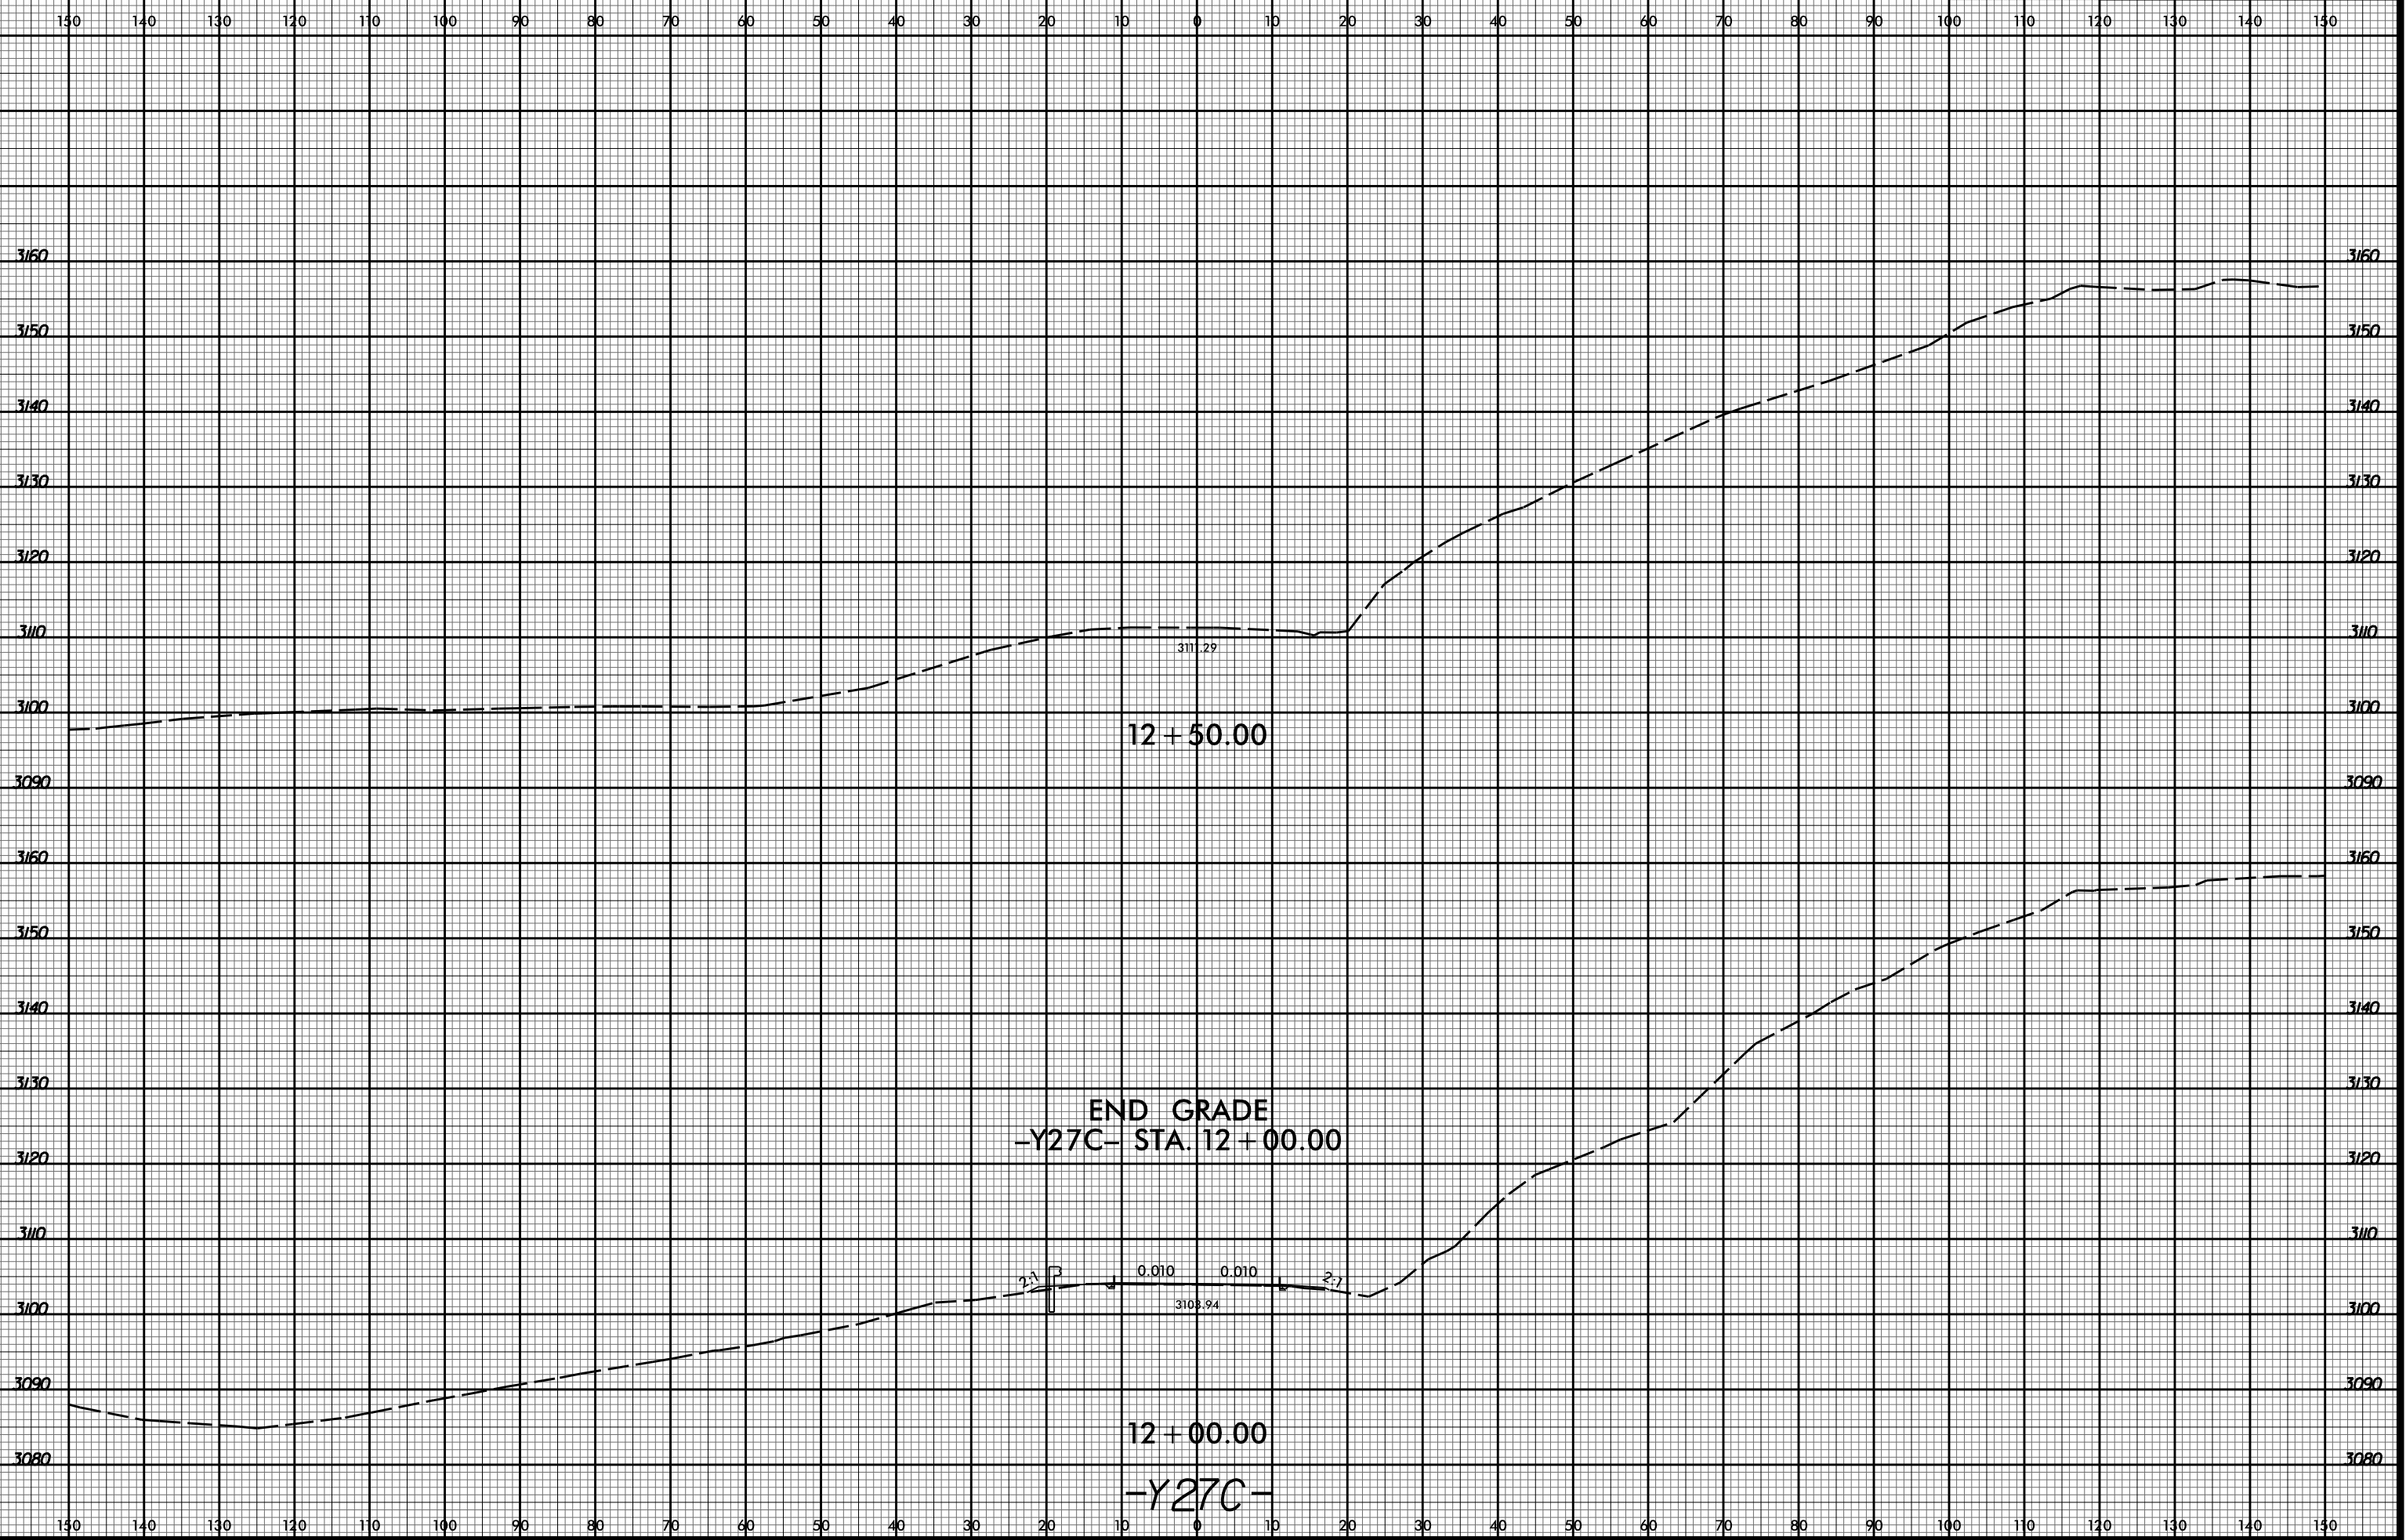

10:48:00 AM
R2915D_Rcdy_xpl_Y27C.dgn
Division