


8/23/99

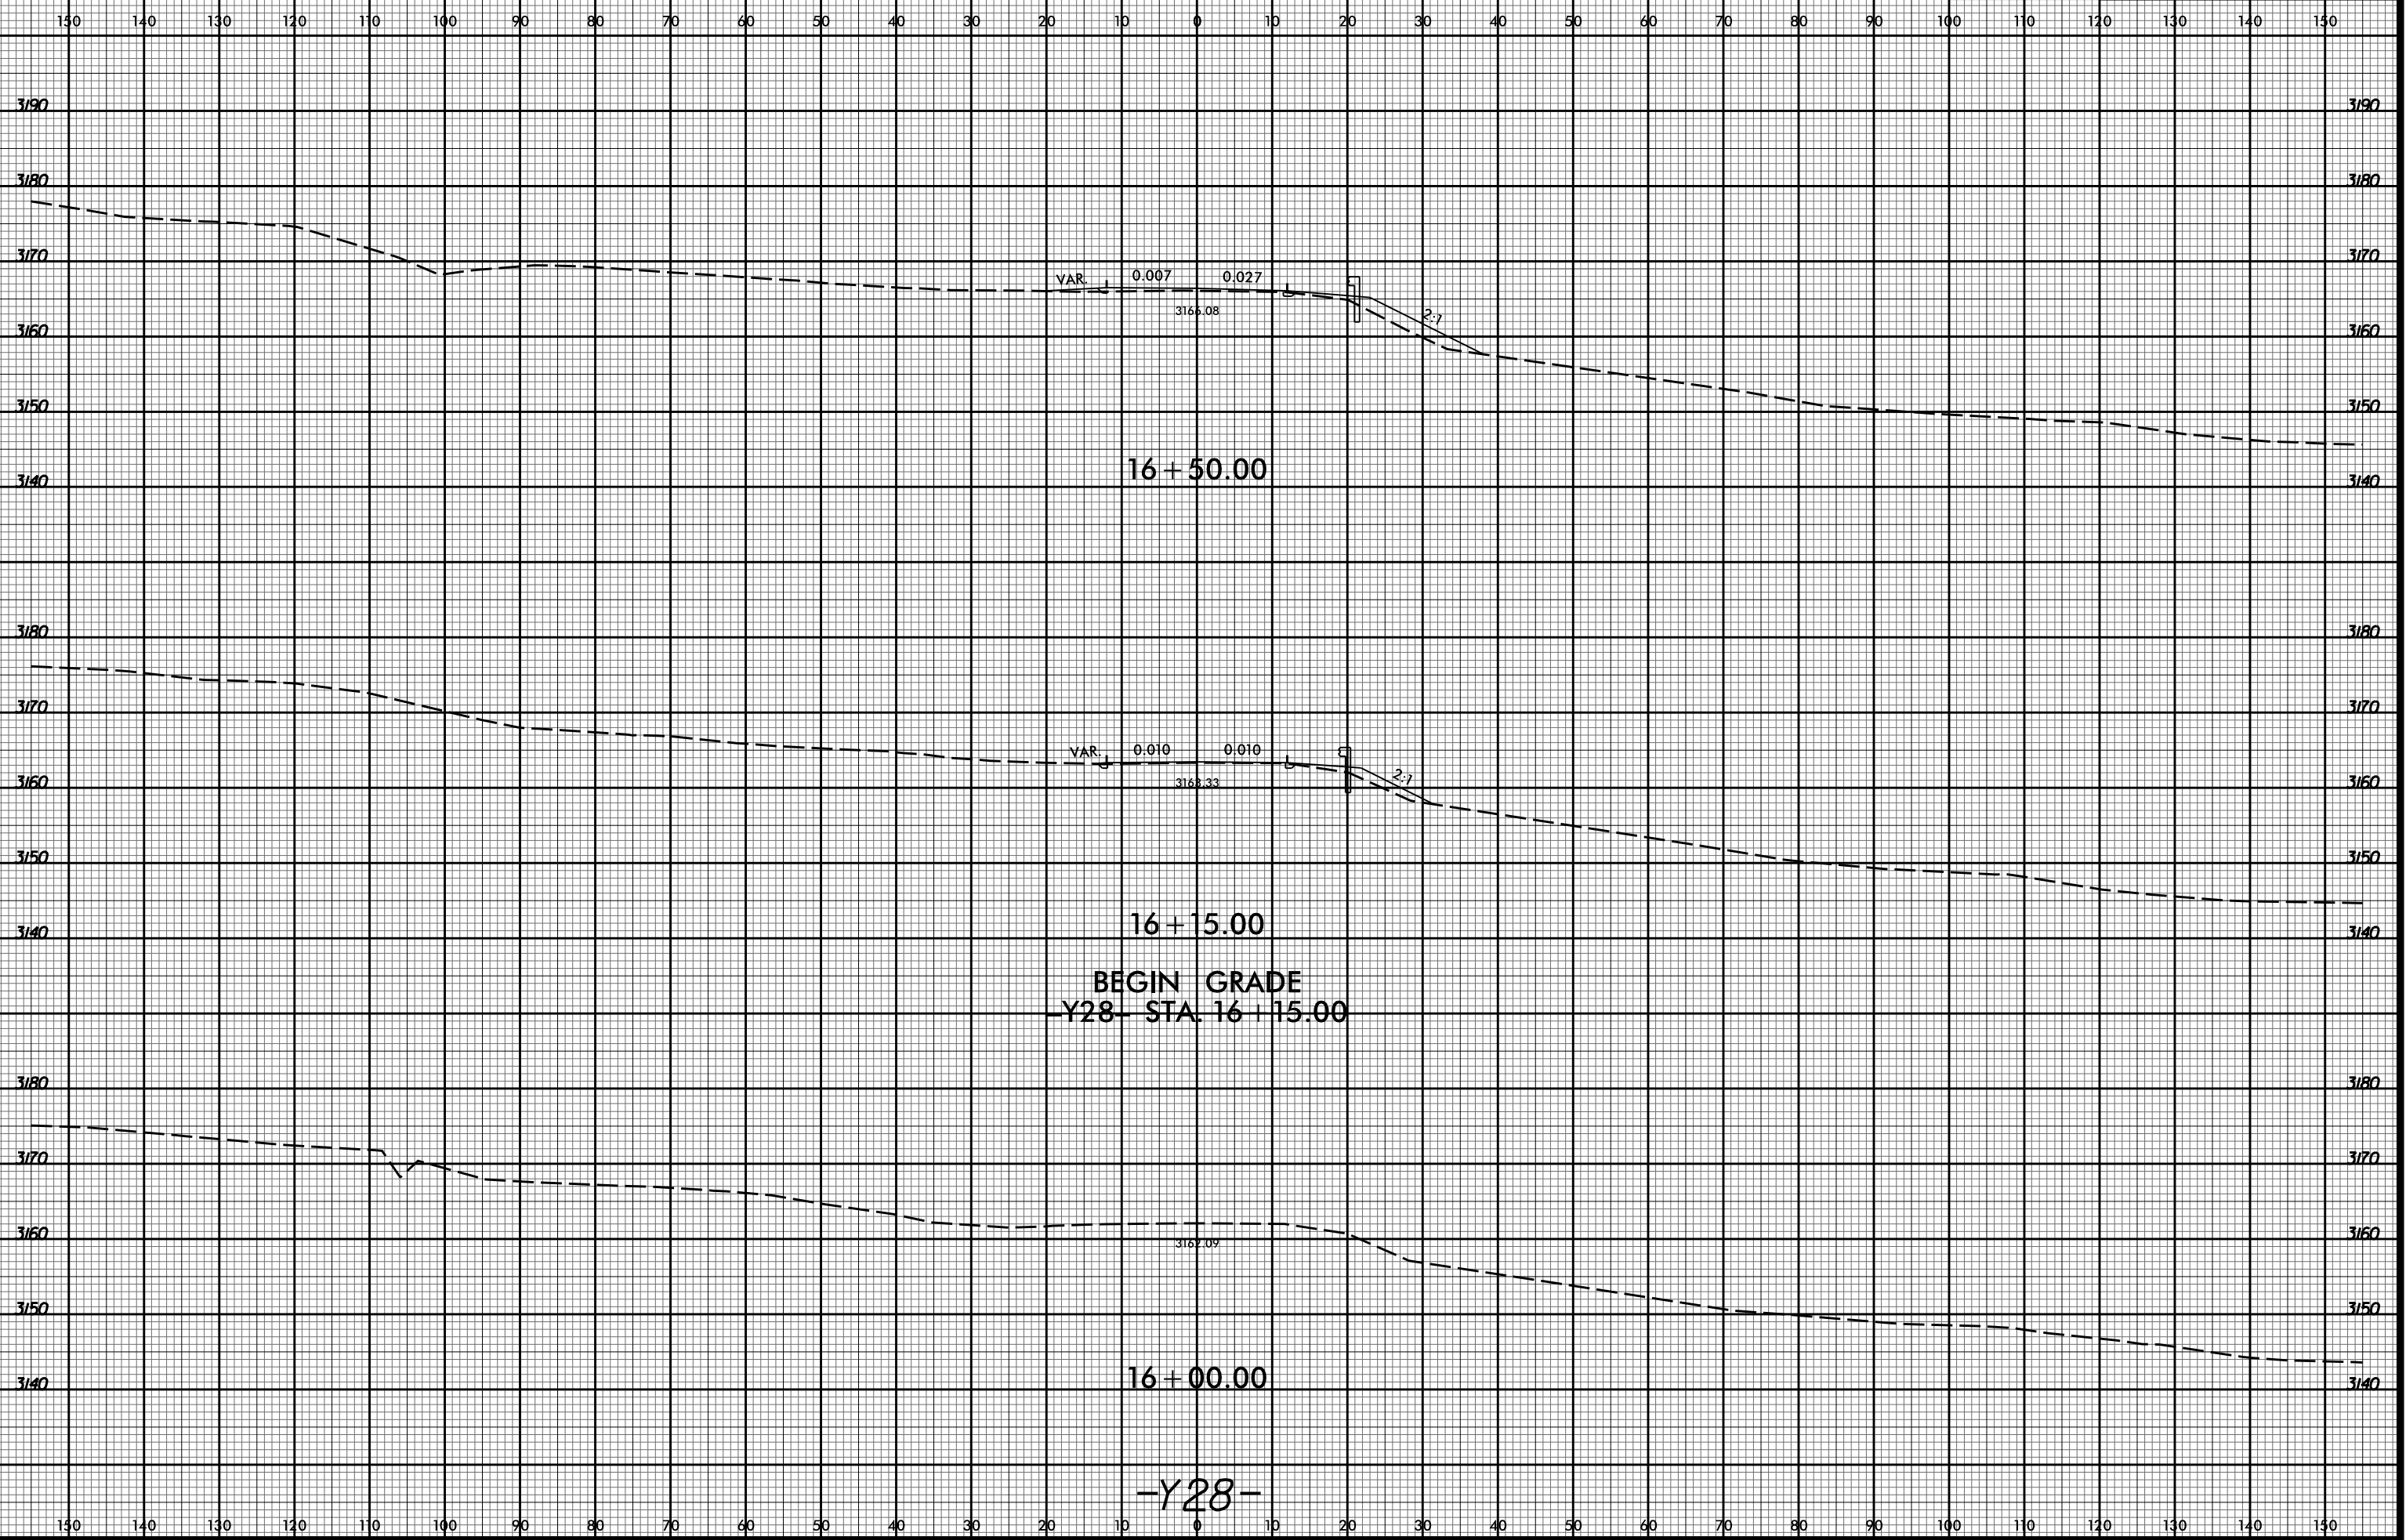

10/18/02 AM  
R2915D Rev. xpl. Y28.dgn  
Division