


8/23/99

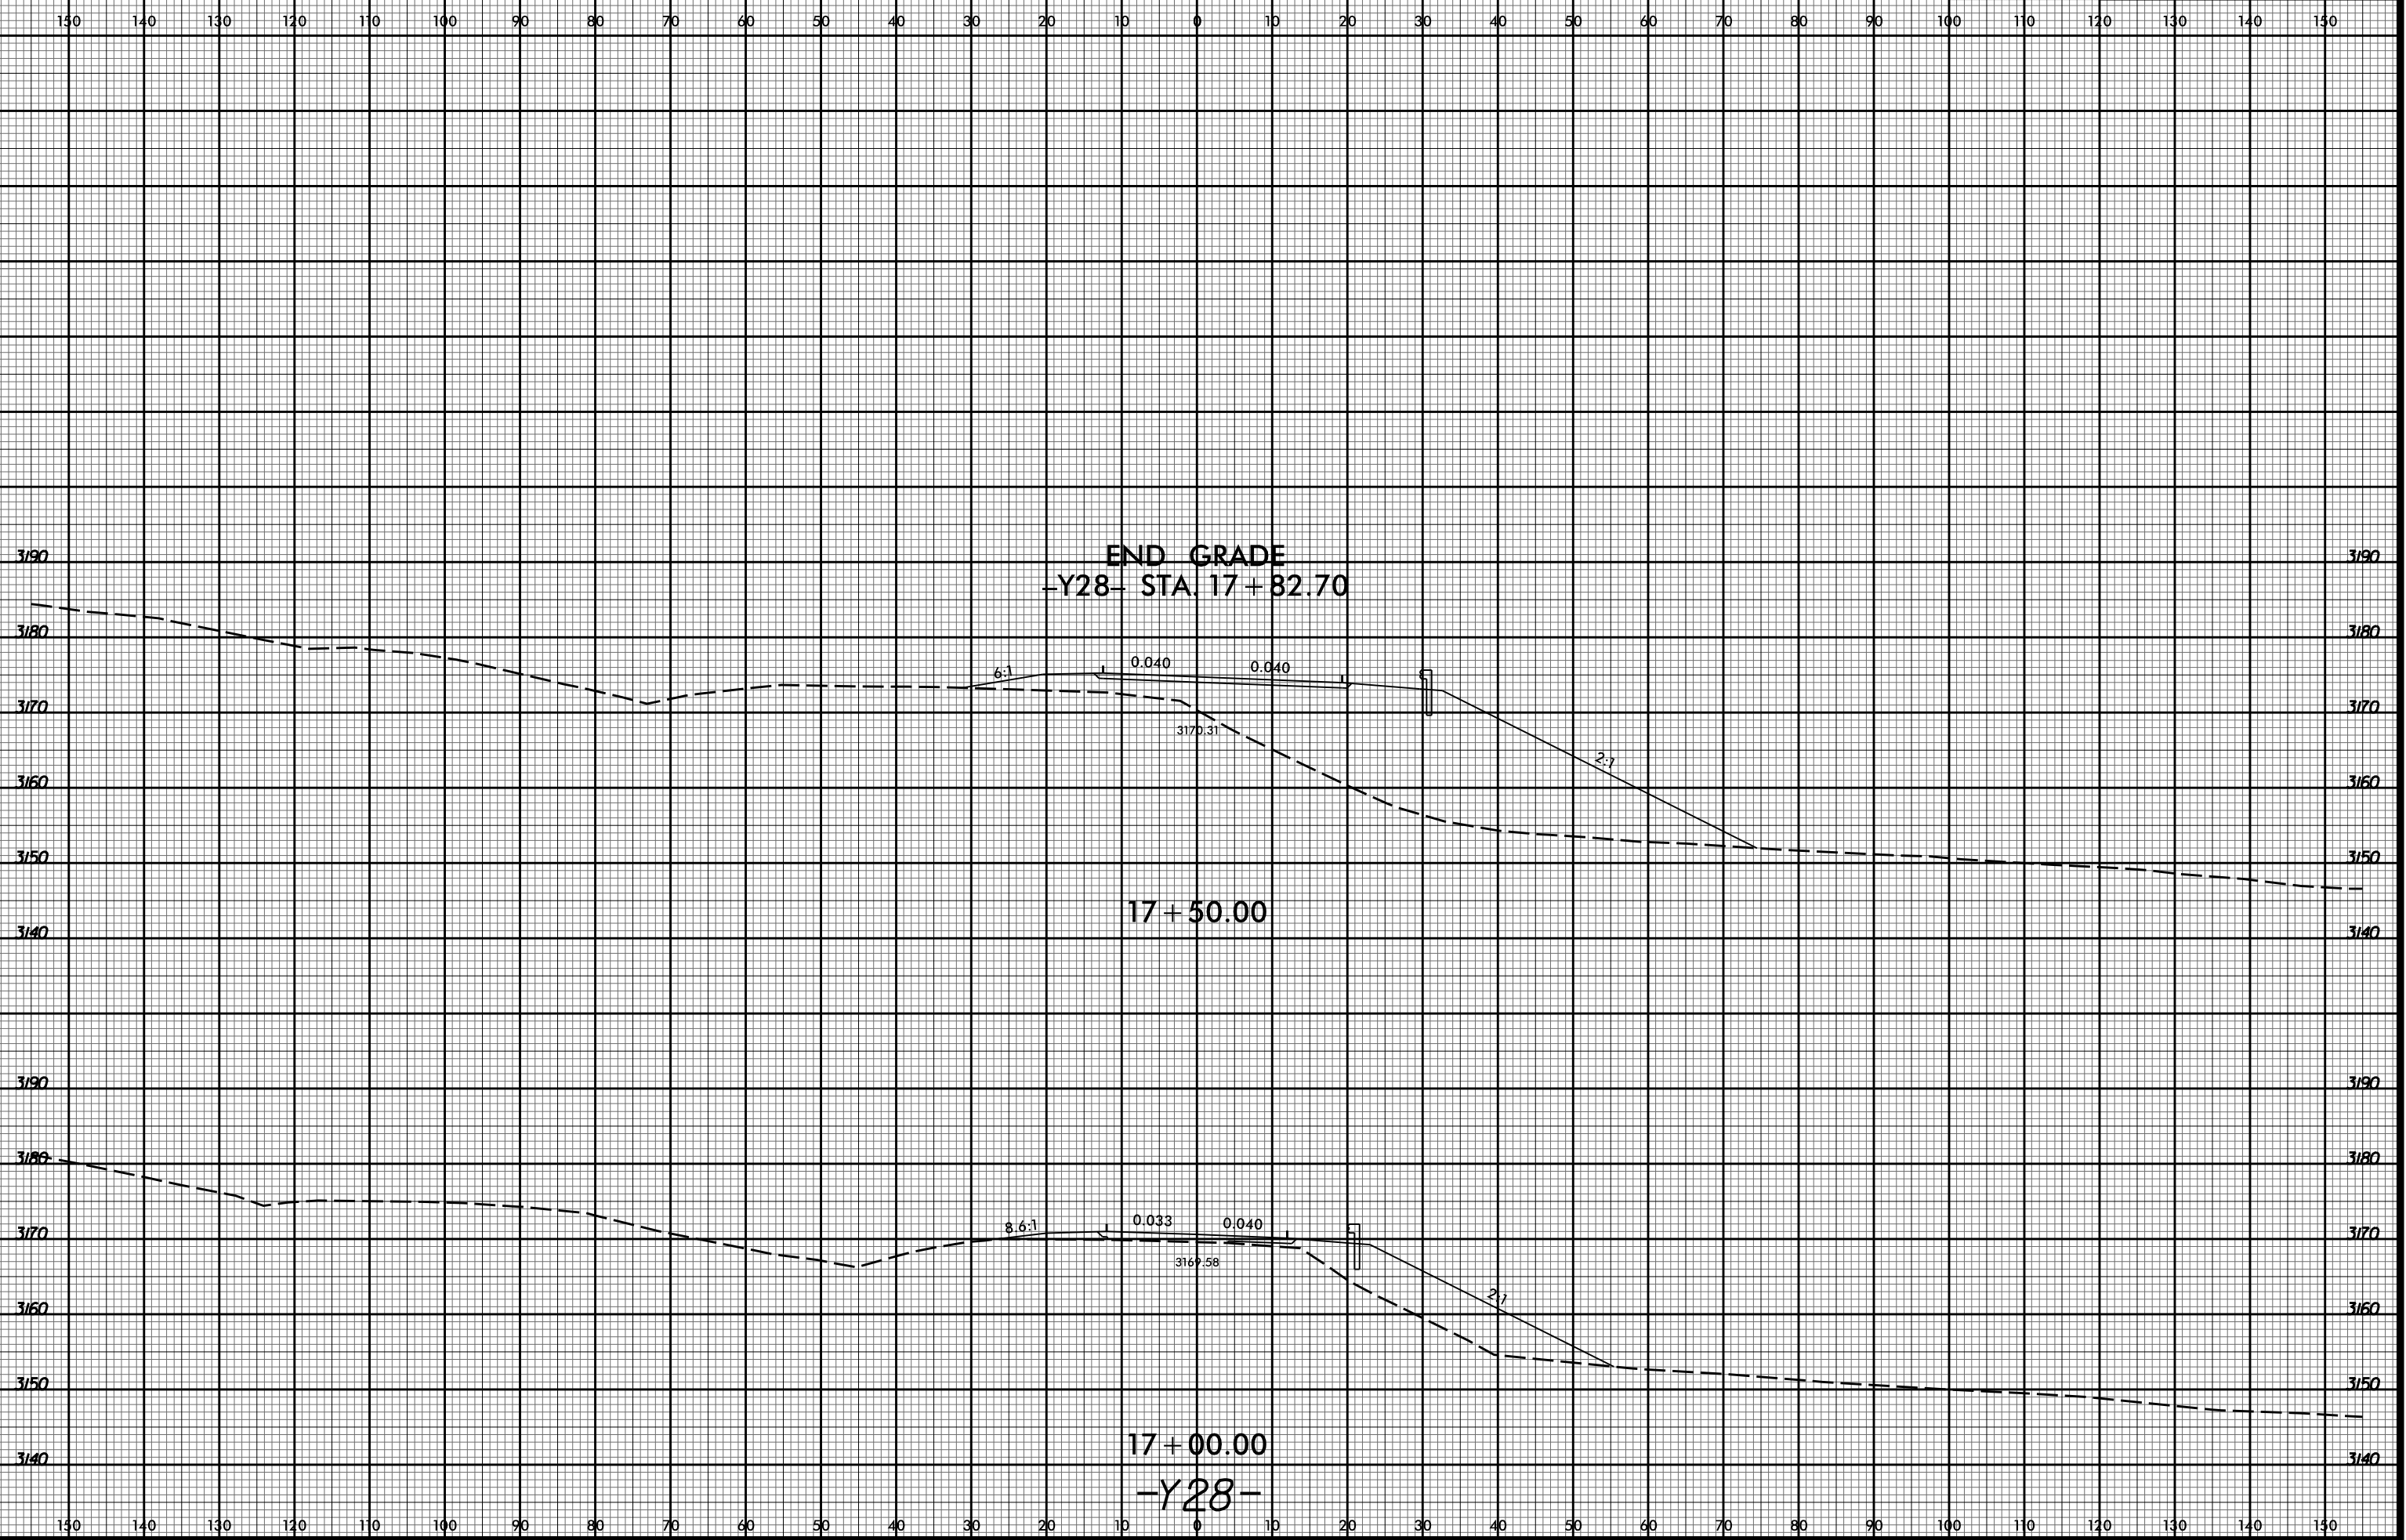

10/8/02 AM
R2915D Rev. xpl. Y28.dgn
Division