


8/23/99

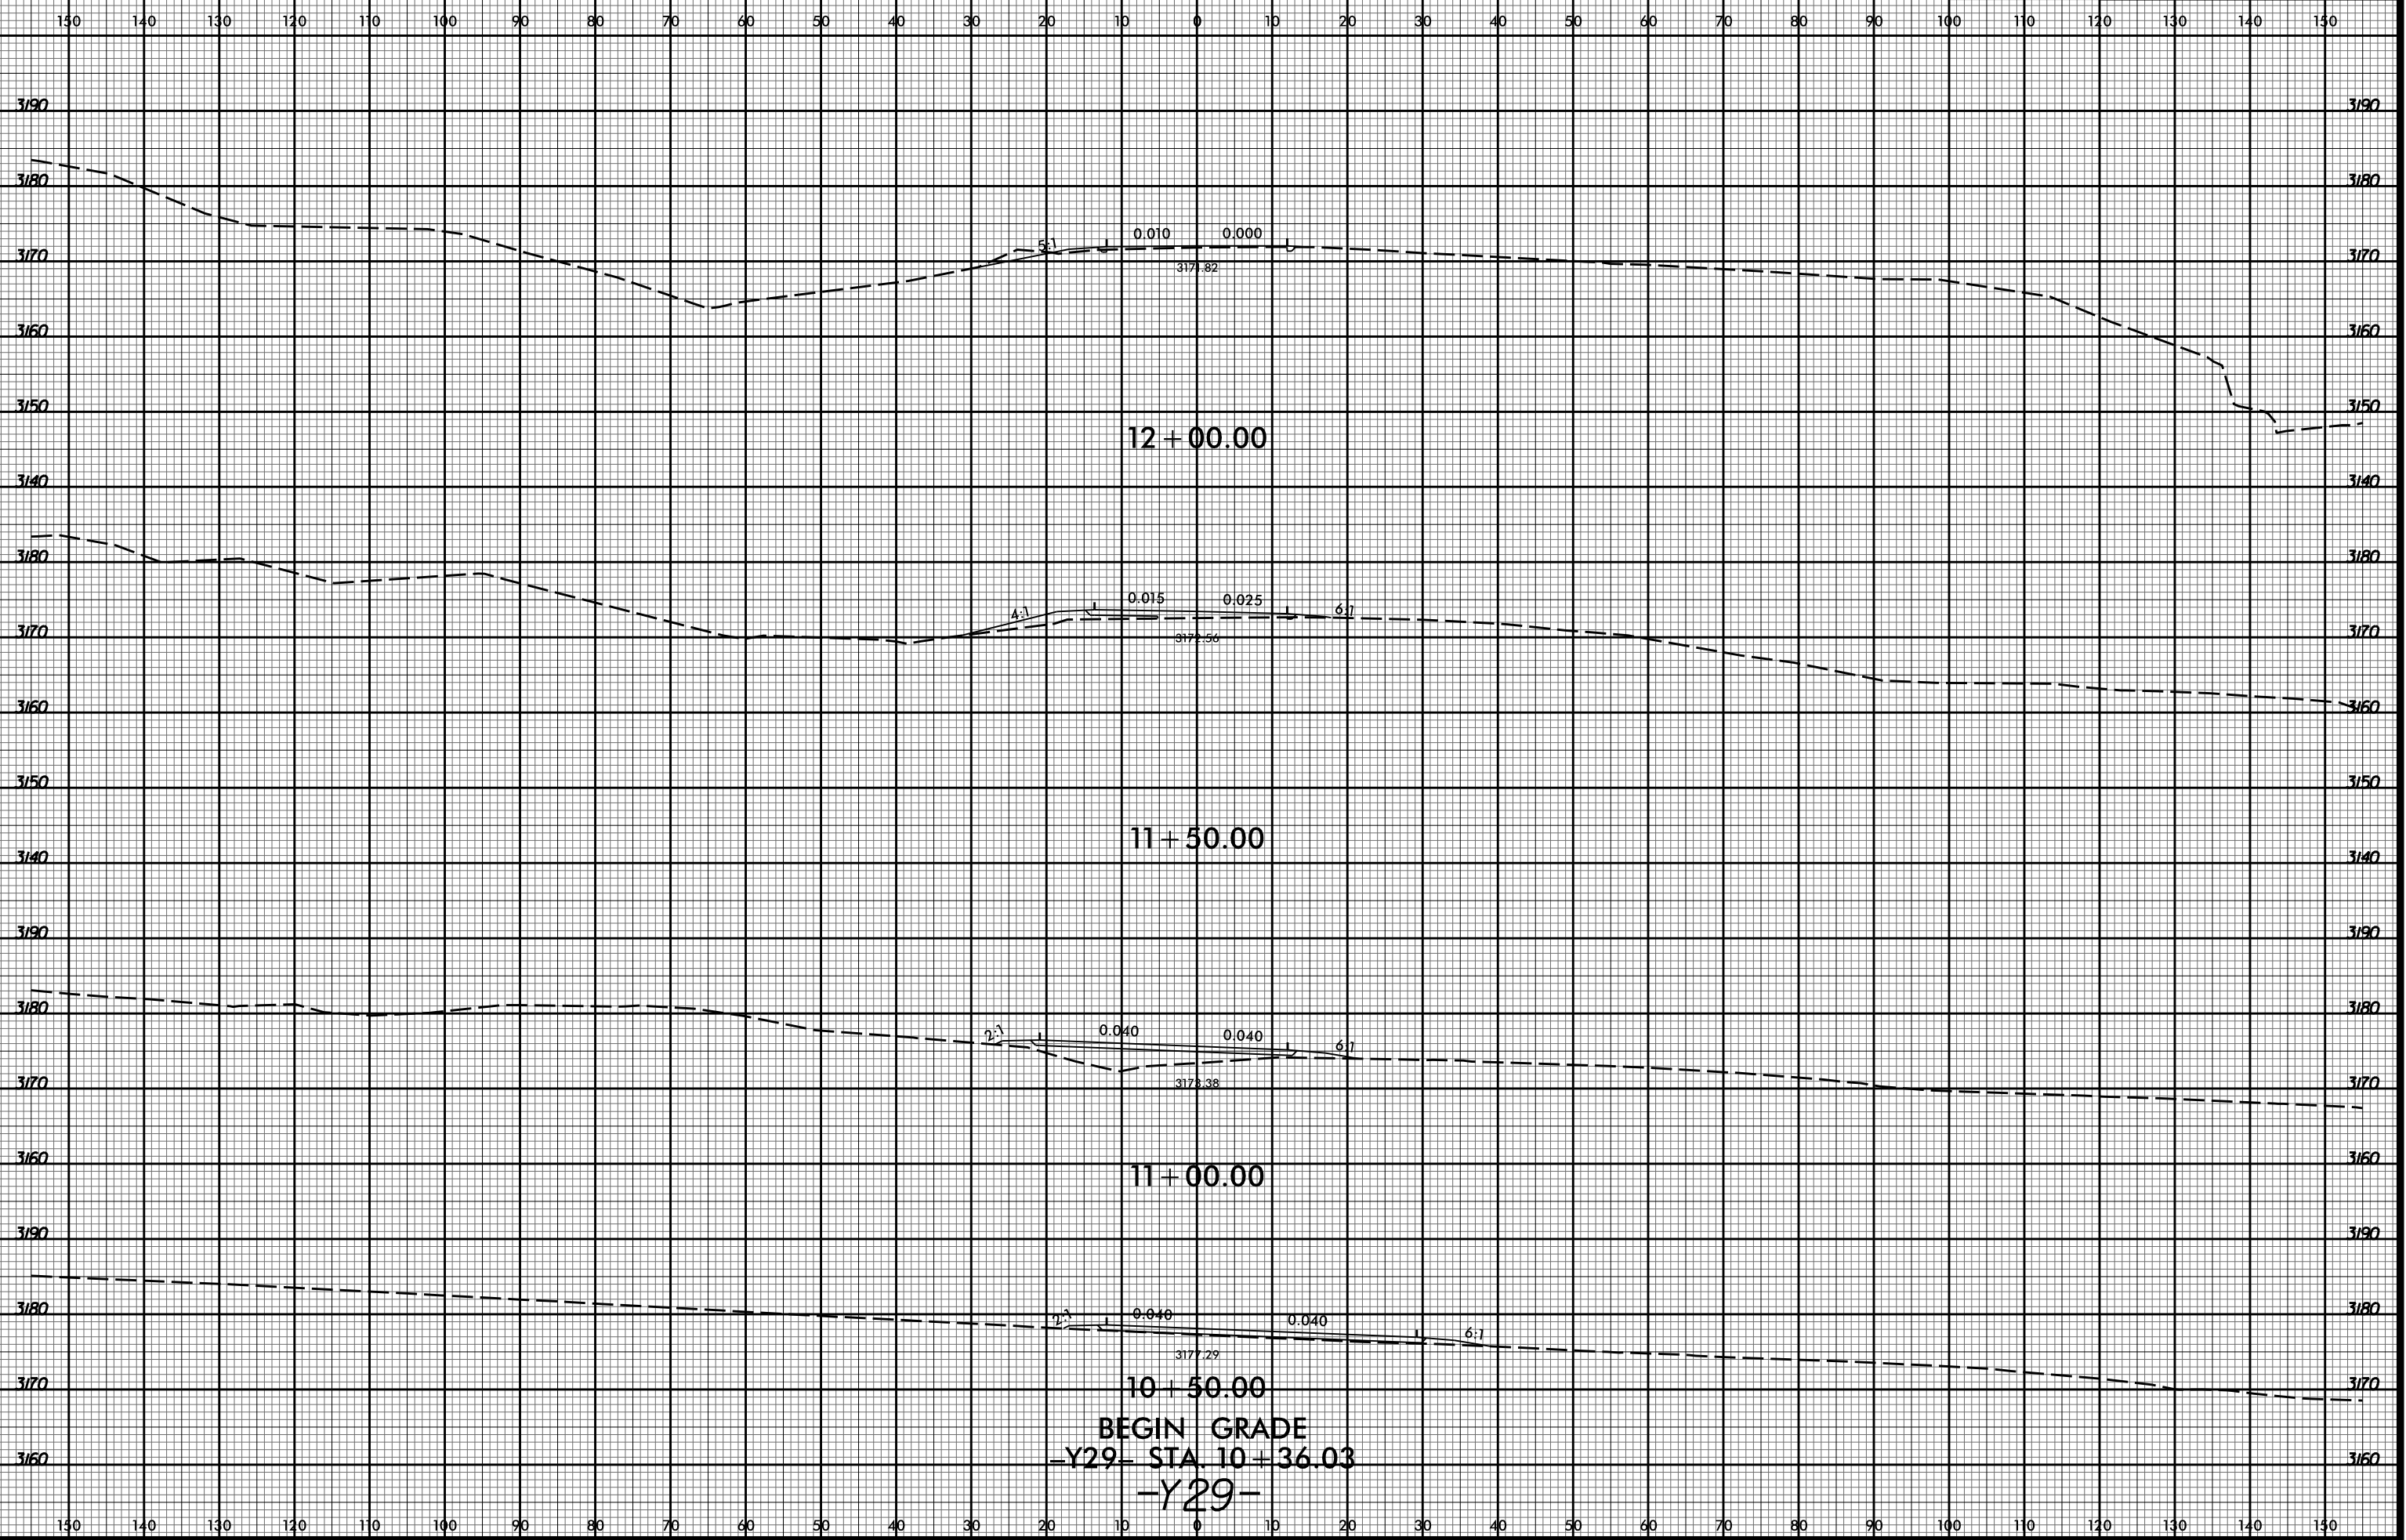

10/18/04 AM  
R2915D\_Rdy\_xpl\_Y29.dgn  
Division