


8/23/99

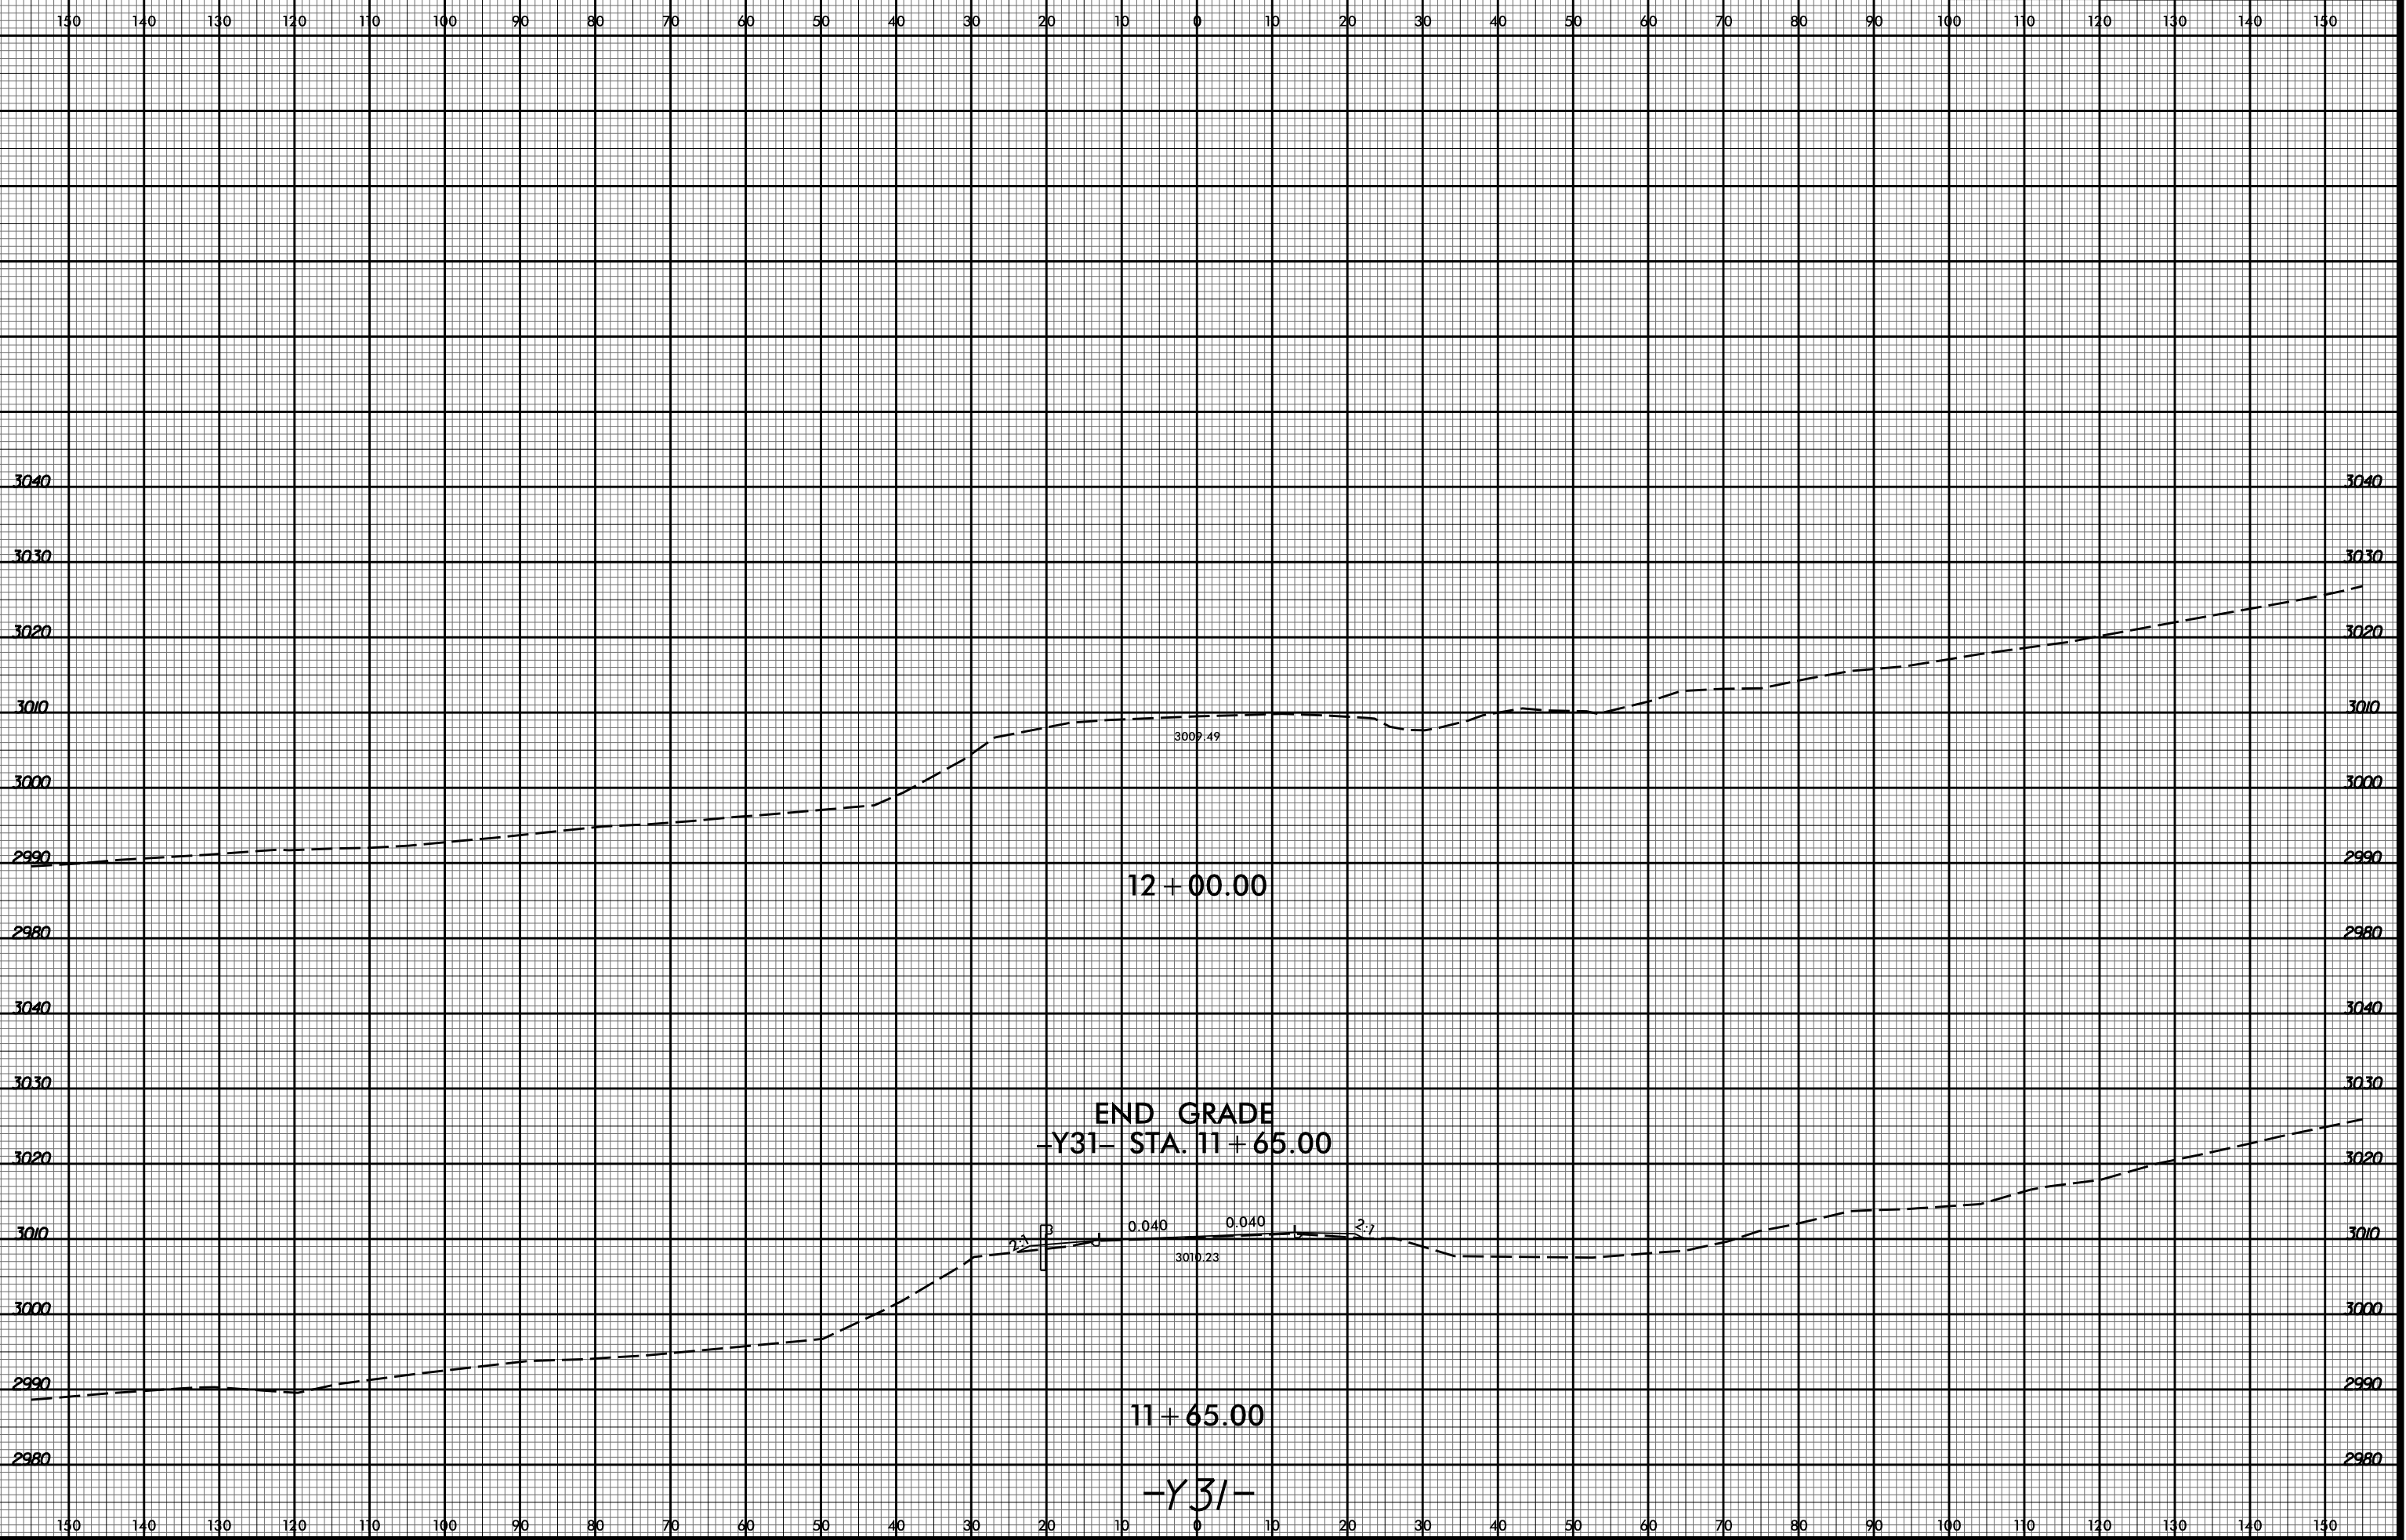

10:48:13 AM
 R2915D Rcdy_xpl_Y31.dgn
 Division