


8/23/99

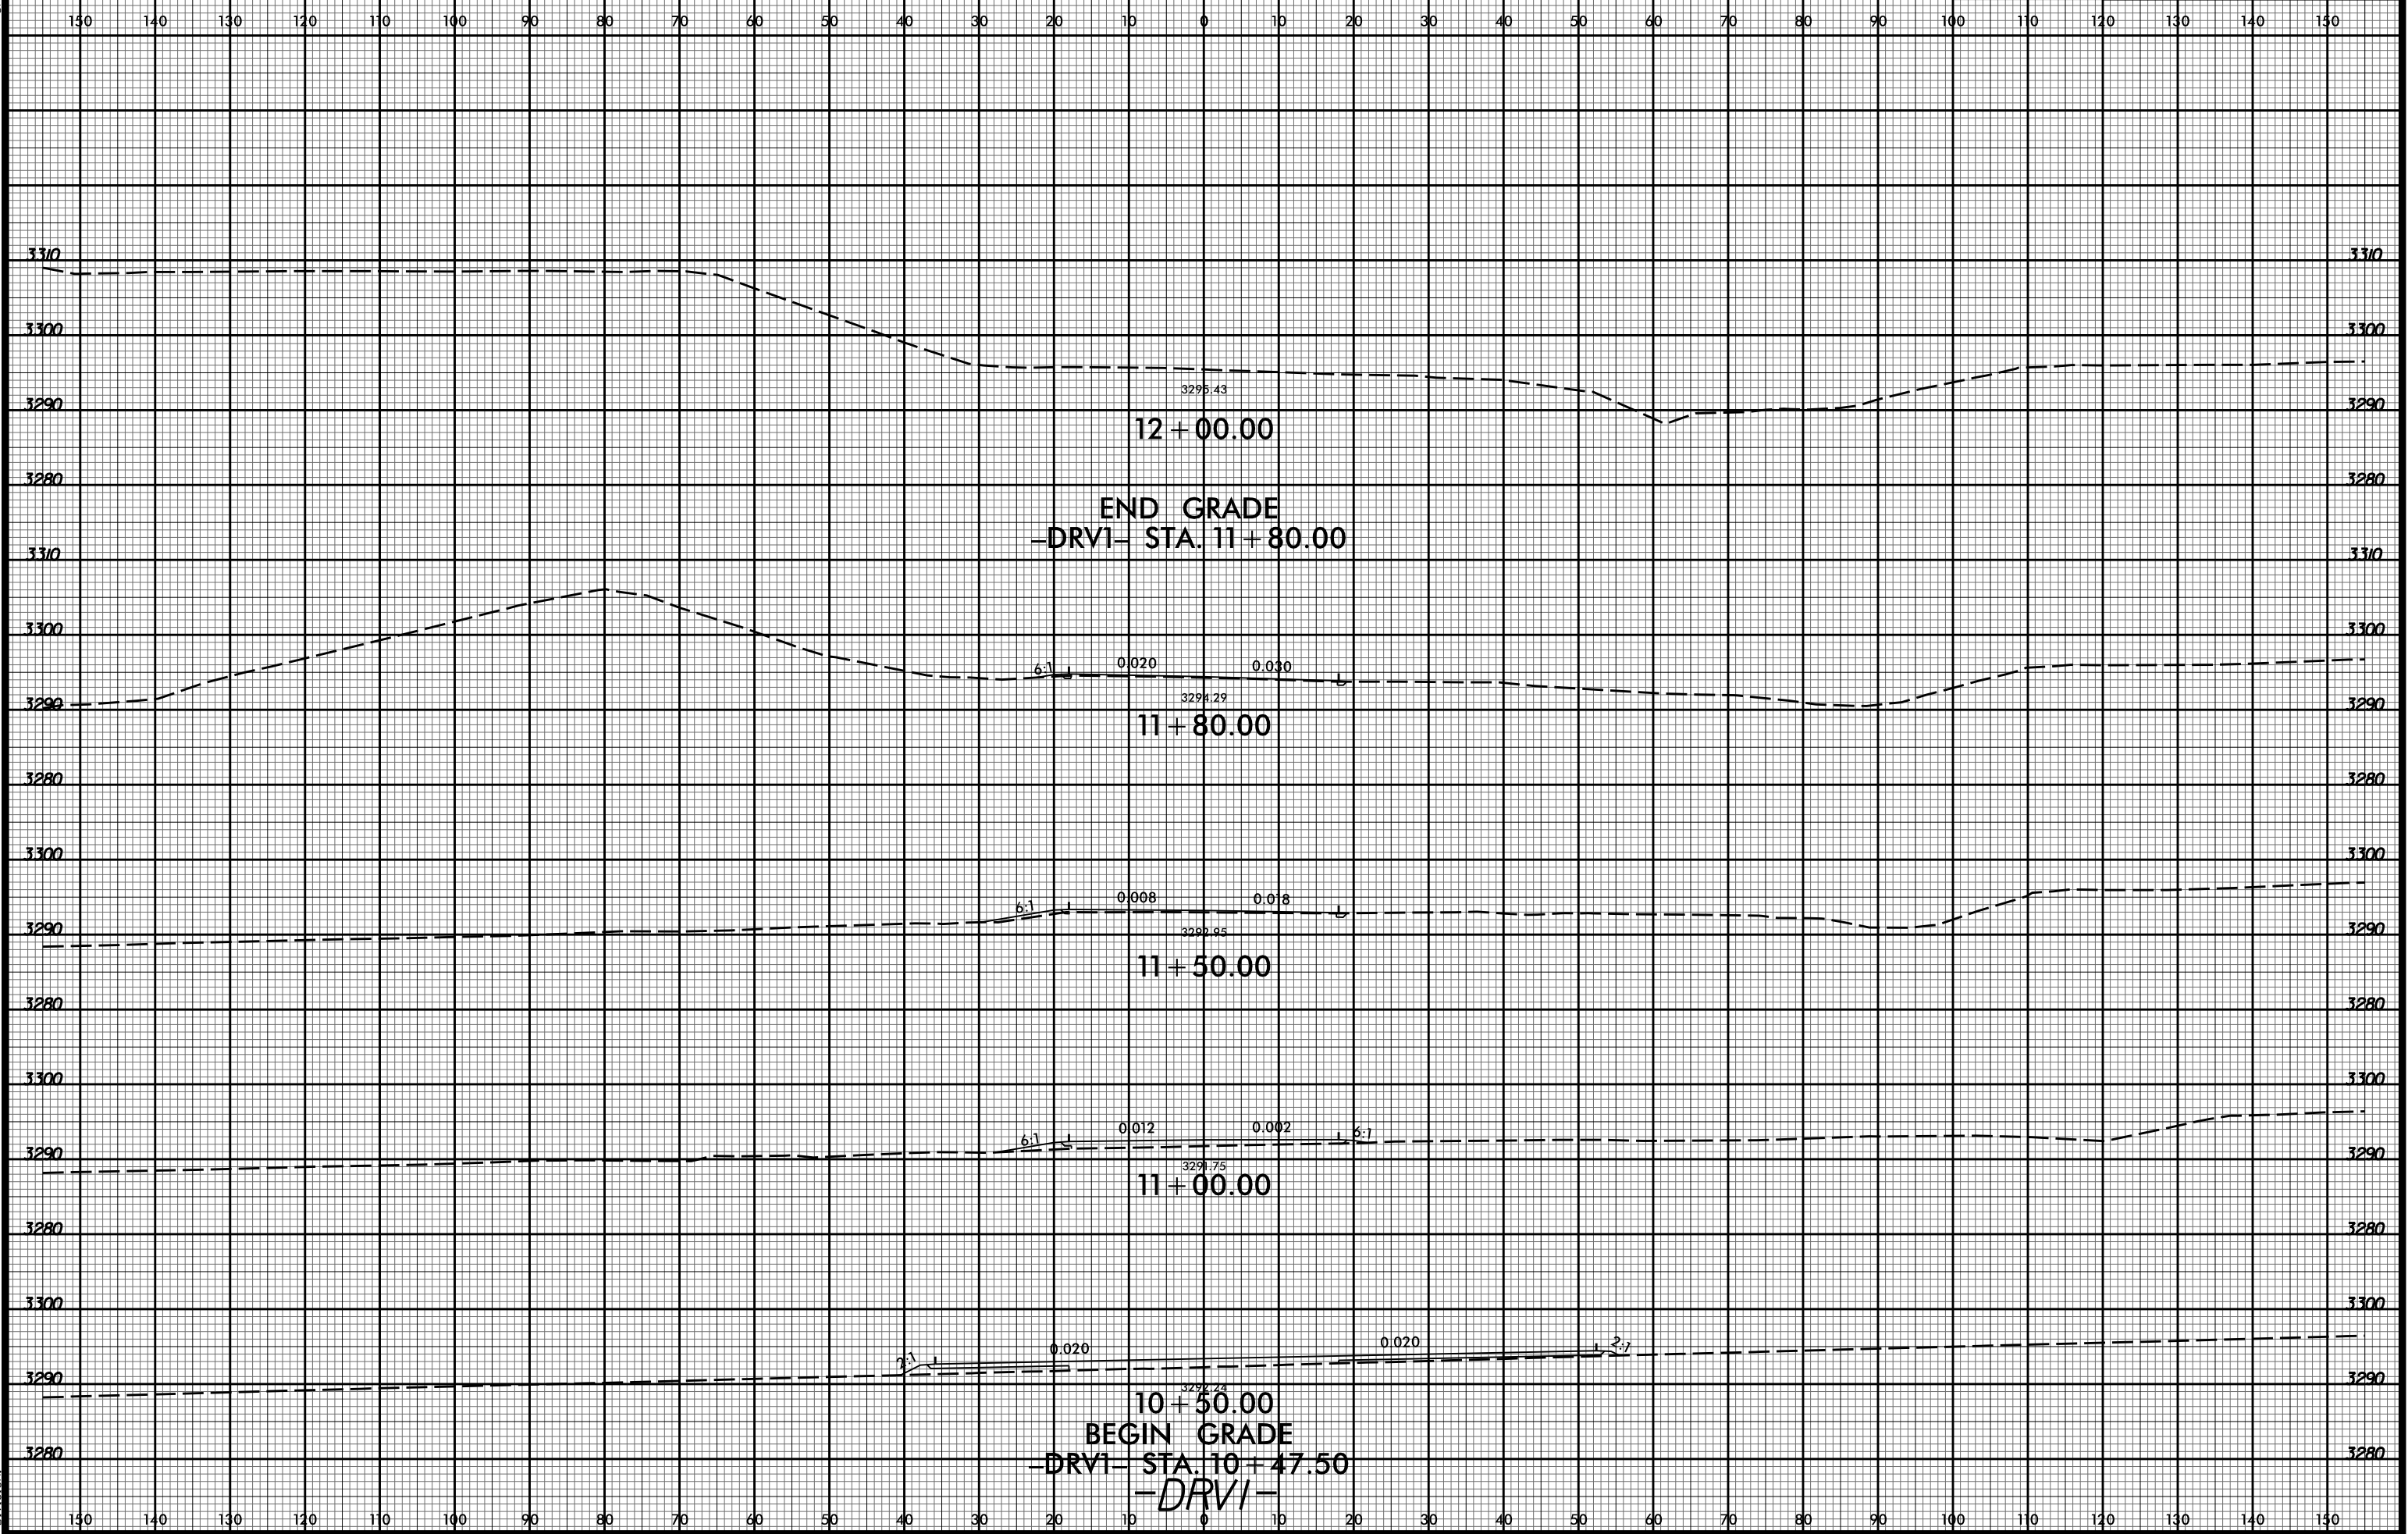

10/8/22 AM
R2915D_Rcdy_xp1_DRV1.dgn
Division