


PLAN - FLOOR SLAB

PROJECT NO. R-2915D
 ASHE COUNTY
 STATION: 660+64.00-L-
 SHEET 3 OF 6

STATE OF NORTH CAROLINA
 DEPARTMENT OF TRANSPORTATION
 RALEIGH
 TRIPLE 10 FT. X 8 FT.
 CONCRETE BOX CULVERT

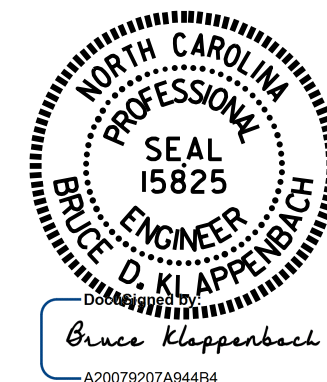

DRAWN BY : H. T. BARBOUR DATE : 5-30-14
 CHECKED BY : B. N. GRADY DATE : 8-14
 DESIGN ENGINEER OF RECORD : RONG DEAN DATE : 11-14

REVISIONS						SHEET NO.	
NO.	BY:	DATE:	NO.	BY:	DATE:	C-3	
1			3			TOTAL SHEETS	6
2			4				

18-DEC-2014 16:56
 R:\Structures\Plans\tbarbour\Microstation\R29150.SD.CU.dgn
 bklappenbach