

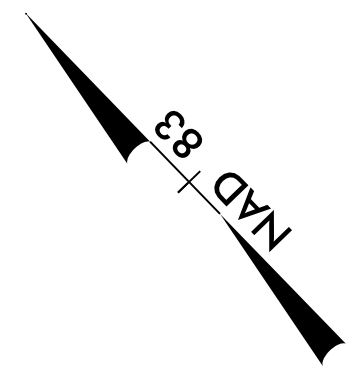


-L-	-Y3-	-Y4-
PI Sta 90+89.36	PI Sta 102+37.69	PI Sta 11+43.76
$\Delta = 15^{\circ} 40' 10.6"$ (RT)	$\Delta = 18^{\circ} 58' 47.3"$ (LT)	$\Delta = 19^{\circ} 07' 09.9"$ (RT)
D = 1' 59' 59.5"	D = 4' 46' 28.7"	D = 1' 27' 33.0"
L = 783.54'	L = 397.51'	L = 166.85'
T = 394.23'	T = 200.59'	T = 84.21'
R = 2,865.00'	R = 1,200.00'	R = 500.00'
R.O. = 200'	R.O. = 220'	R = 2,000.00'
SE = 0.06	SE = 0.08	

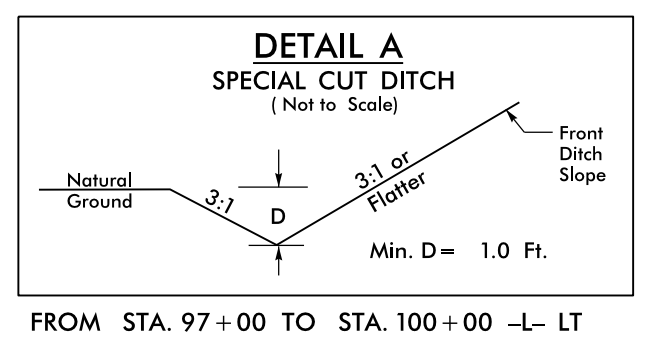

MATCH LINE -L- STA 90+00 SEE SHEET 8

MATCH LINE -L- STA 103+00 SEE SHEET 10

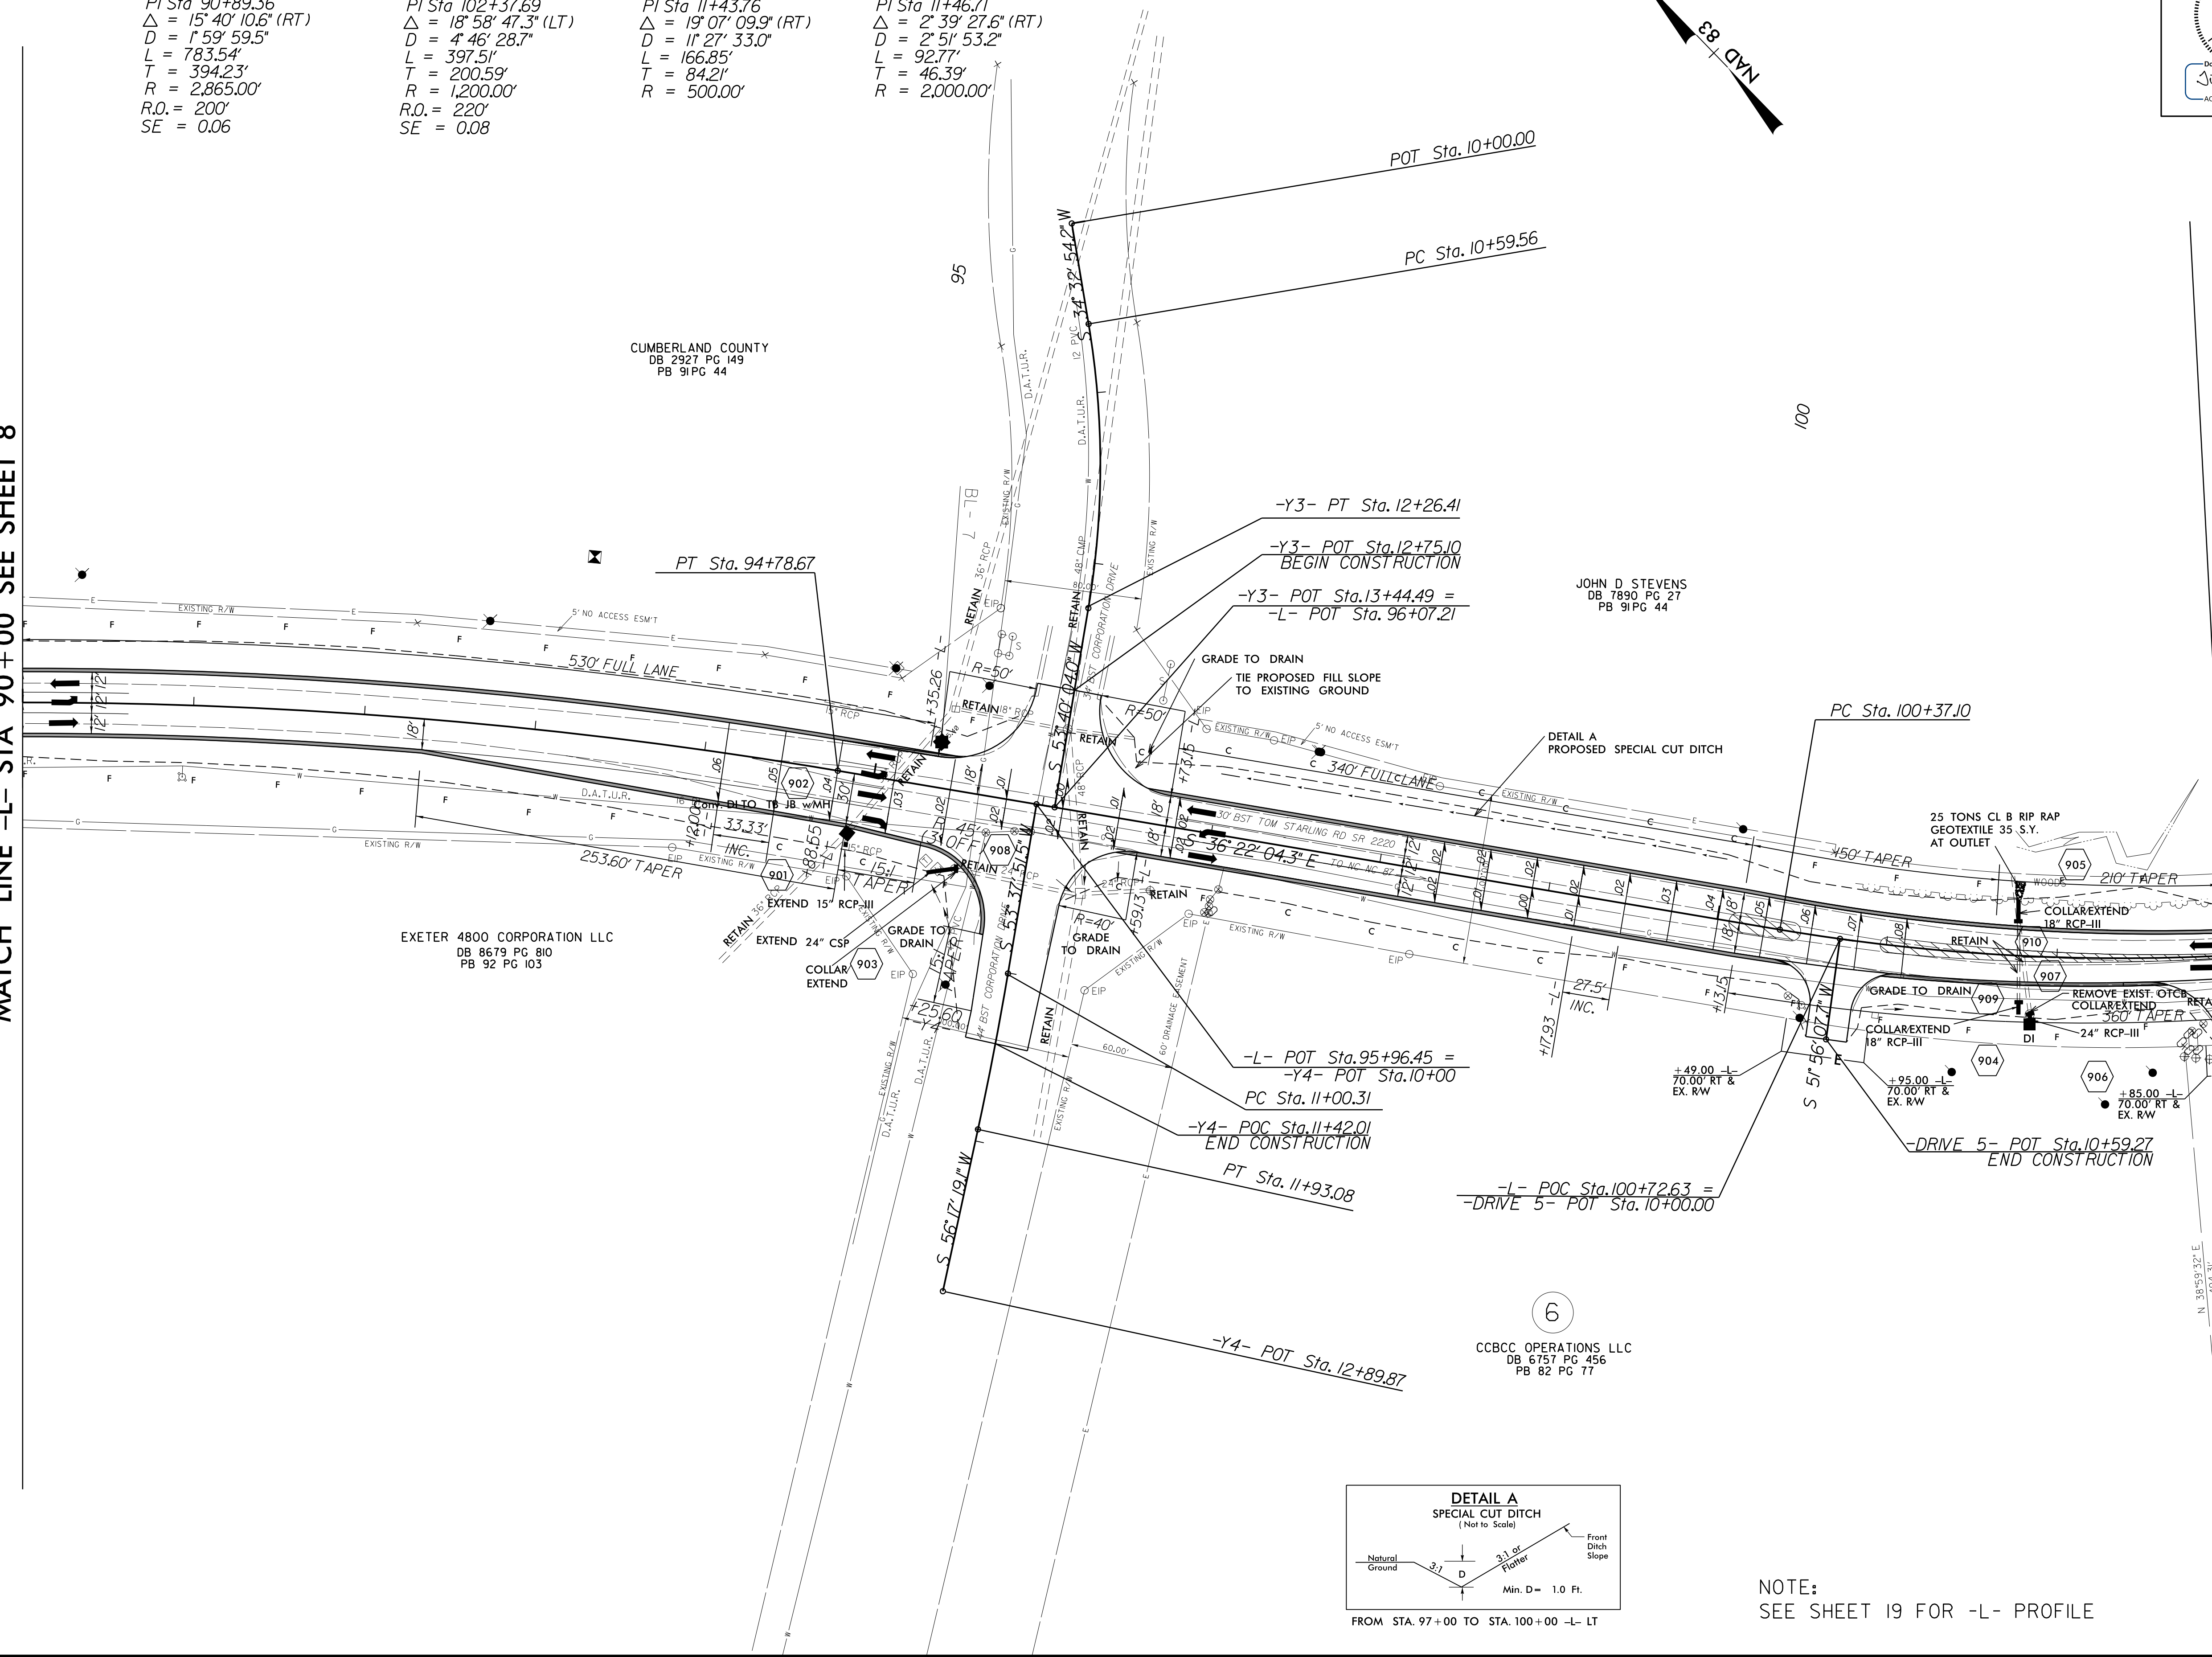

NOTE:  
SEE SHEET 19 FOR -L- PROFILE

REVISIONS

8/17/15  
 09-MAR-2015 11:41 AM P:\Projects\W-5512-Redu\_PSH\_09.DGN  
 8:58:38 AM USER: JMW