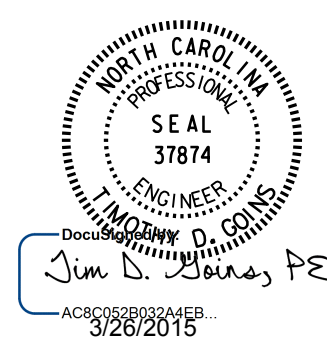



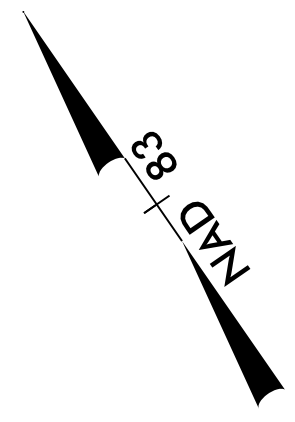
8/17/99

REVISIONS





MATCH LINE -L- STA 116+00 SEE SHEET 10

PLANS PREPARED BY PARSONS <small>5240 CENTERVIEW DR., SUITE 201 RALEIGH, NORTH CAROLINA 27606 NC LICENSE NO. F-5246 FOR NORTH CAROLINA DEPT. OF TRANSPORTATION</small>		PROJECT REFERENCE NO. W-5512	SHEET NO. 11
MI ENGINEERING <small>1011 SCHAUH DRIVE, SUITE 100 RALEIGH, NC 27609 (919) 851-6606 FIRM PE NUMBER: P-0671</small>		RW SHEET NO.	
ROADWAY DESIGN ENGINEER 	HYDRAULICS ENGINEER 		

-L-
 PI Sta 135+01.19
 $\Delta = 67^{\circ} 16' 10.3''$ (LT)
 $D = 4' 46'' 28.7''$
 $L = 1,408.89'$
 $T = 798.33'$
 $R = 1,200.00'$
 $R.O. = 220'$
 $SE = 0.08$



-L- STA.125+01.19 BEGIN CONSTRUCTION
 END RESURFACING

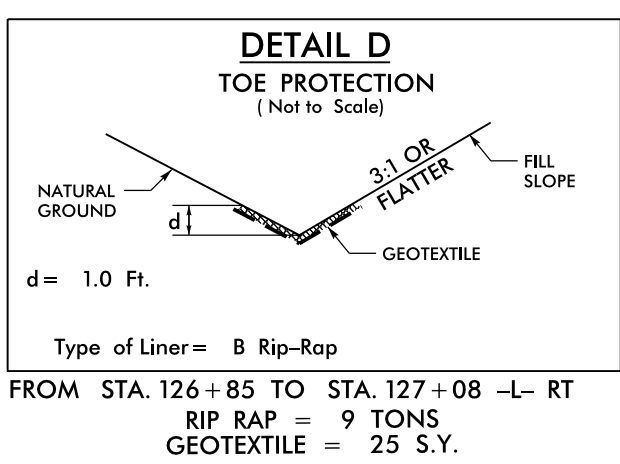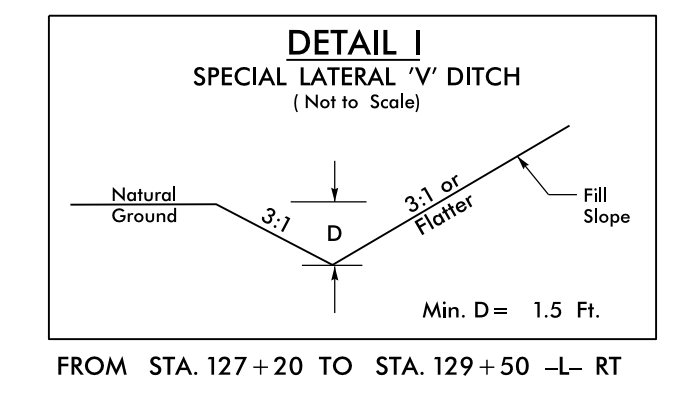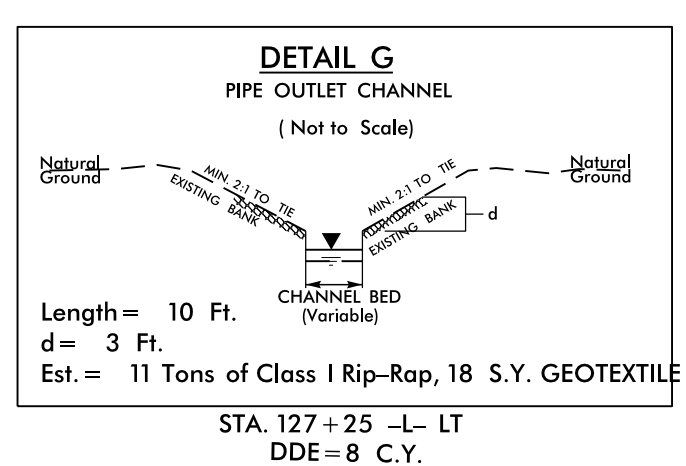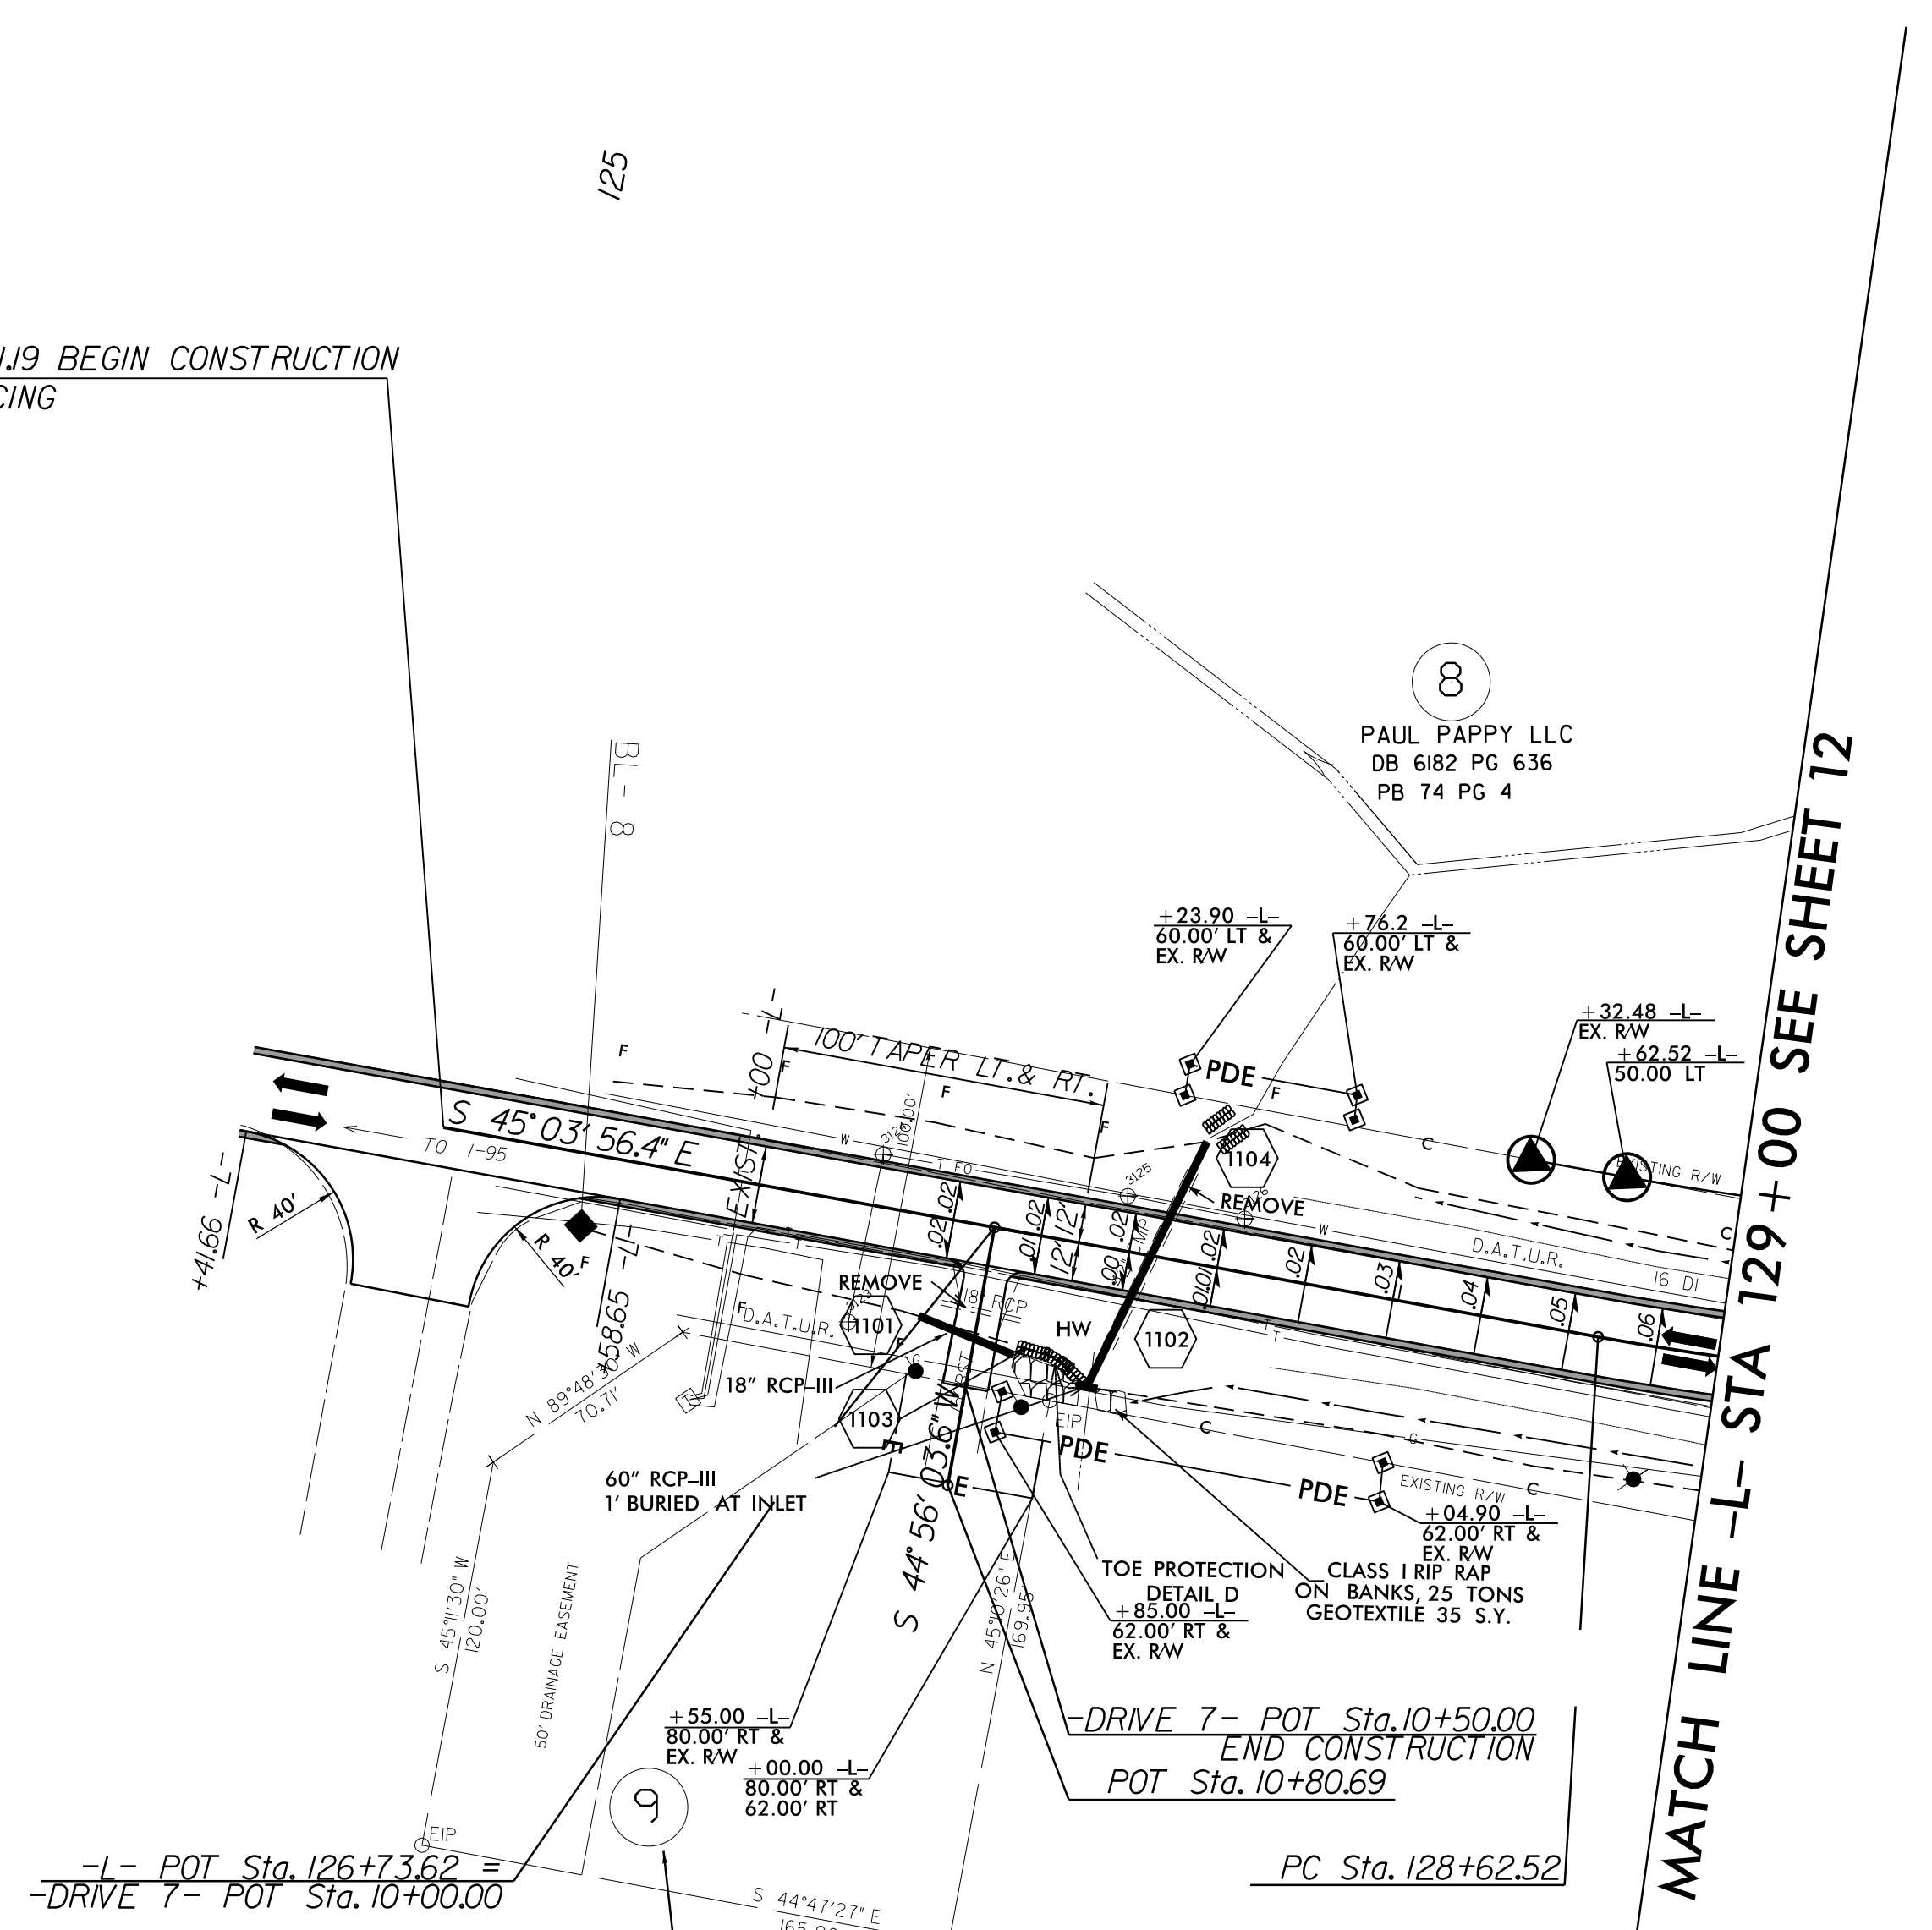

NOTE:
 SEE SHEET 20 FOR -L- PROFILE

*NOTE: RESURFACING TO BEGIN -L- STA.107+00 (SEE T.S.NO.1 SHEET 2)

09-MAR-2015 11:41 AM C:\Users\jbl\OneDrive\Projects\W-5512-Rdy_PSH-11.DGN
 8:58:33 AM