


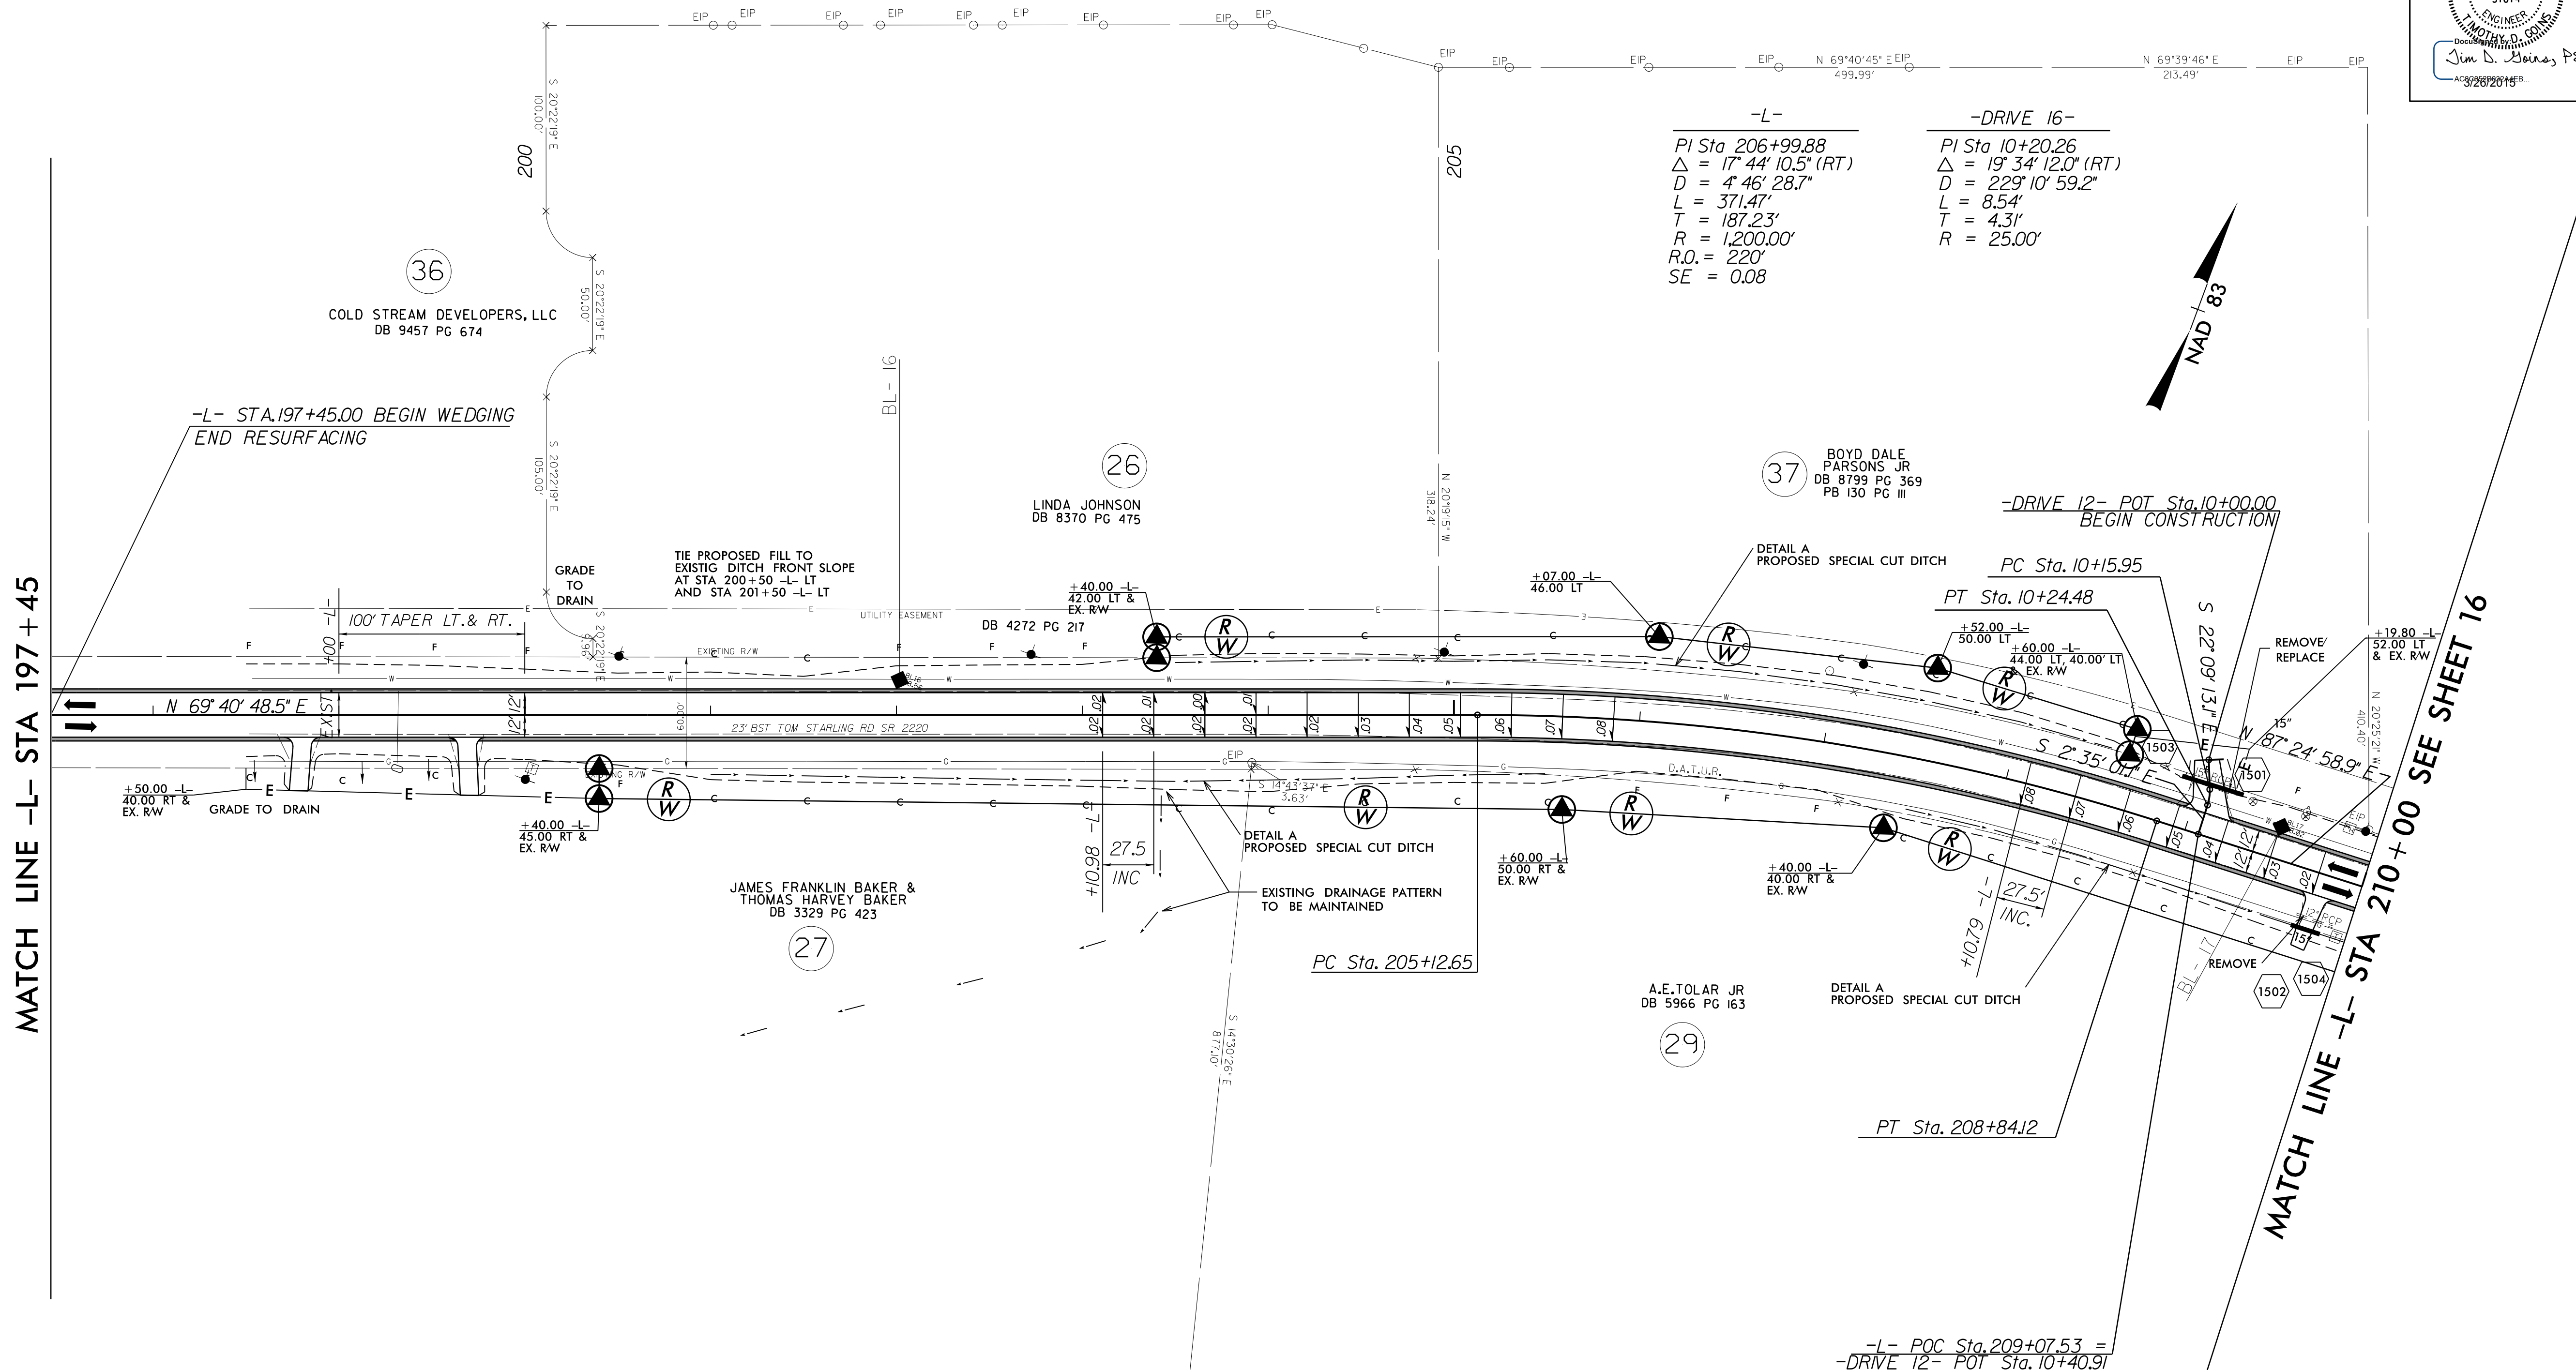


PROJECT REFERENCE NO. W-5512		SHEET NO. 15	
RW SHEET NO.			
ROADWAY DESIGN ENGINEER Jim D. Boines, PE Seal 37874 3/26/2015		HYDRAULICS ENGINEER Melanie Nguyen Seal 038683 3/26/2015	



REVISIONS

MATCH LINE -L- STA 197 + 45

MATCH LINE -L- STA 210 + 00 SEE SHEET 16

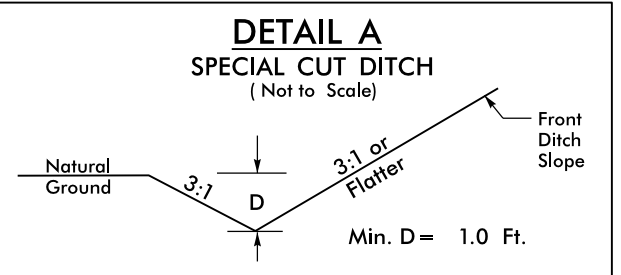

FROM STA. 203+50 TO STA. 208+50 -L- LT
 FROM STA. 201+00 TO STA. 205+50 -L- RT
 FROM STA. 207+50 TO STA. 213+00 -L- RT

NOTE:
 SEE SHEET 22 FOR -L- PROFILE
 *NOTE: RESURFACING TO BEGIN -L- STA. 165+00.00 (SEE T.S. NO. 1 SHEET 2)

C:\MAR-2015_1141
 U:\W-5512\PROJECTS\W-5512_PSH_15.DGN
 \$\$\$\$\$\$
 \$\$\$\$\$\$