
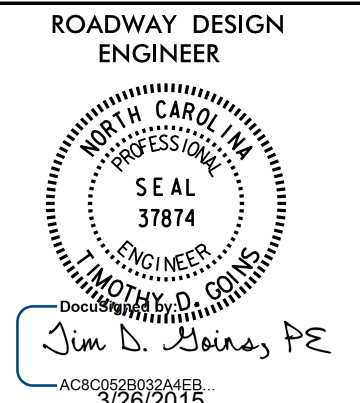
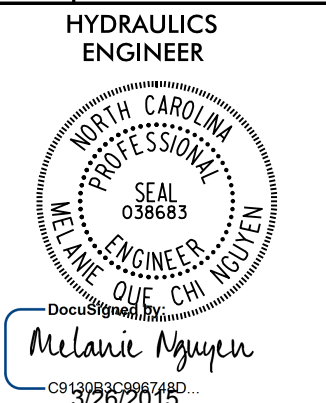
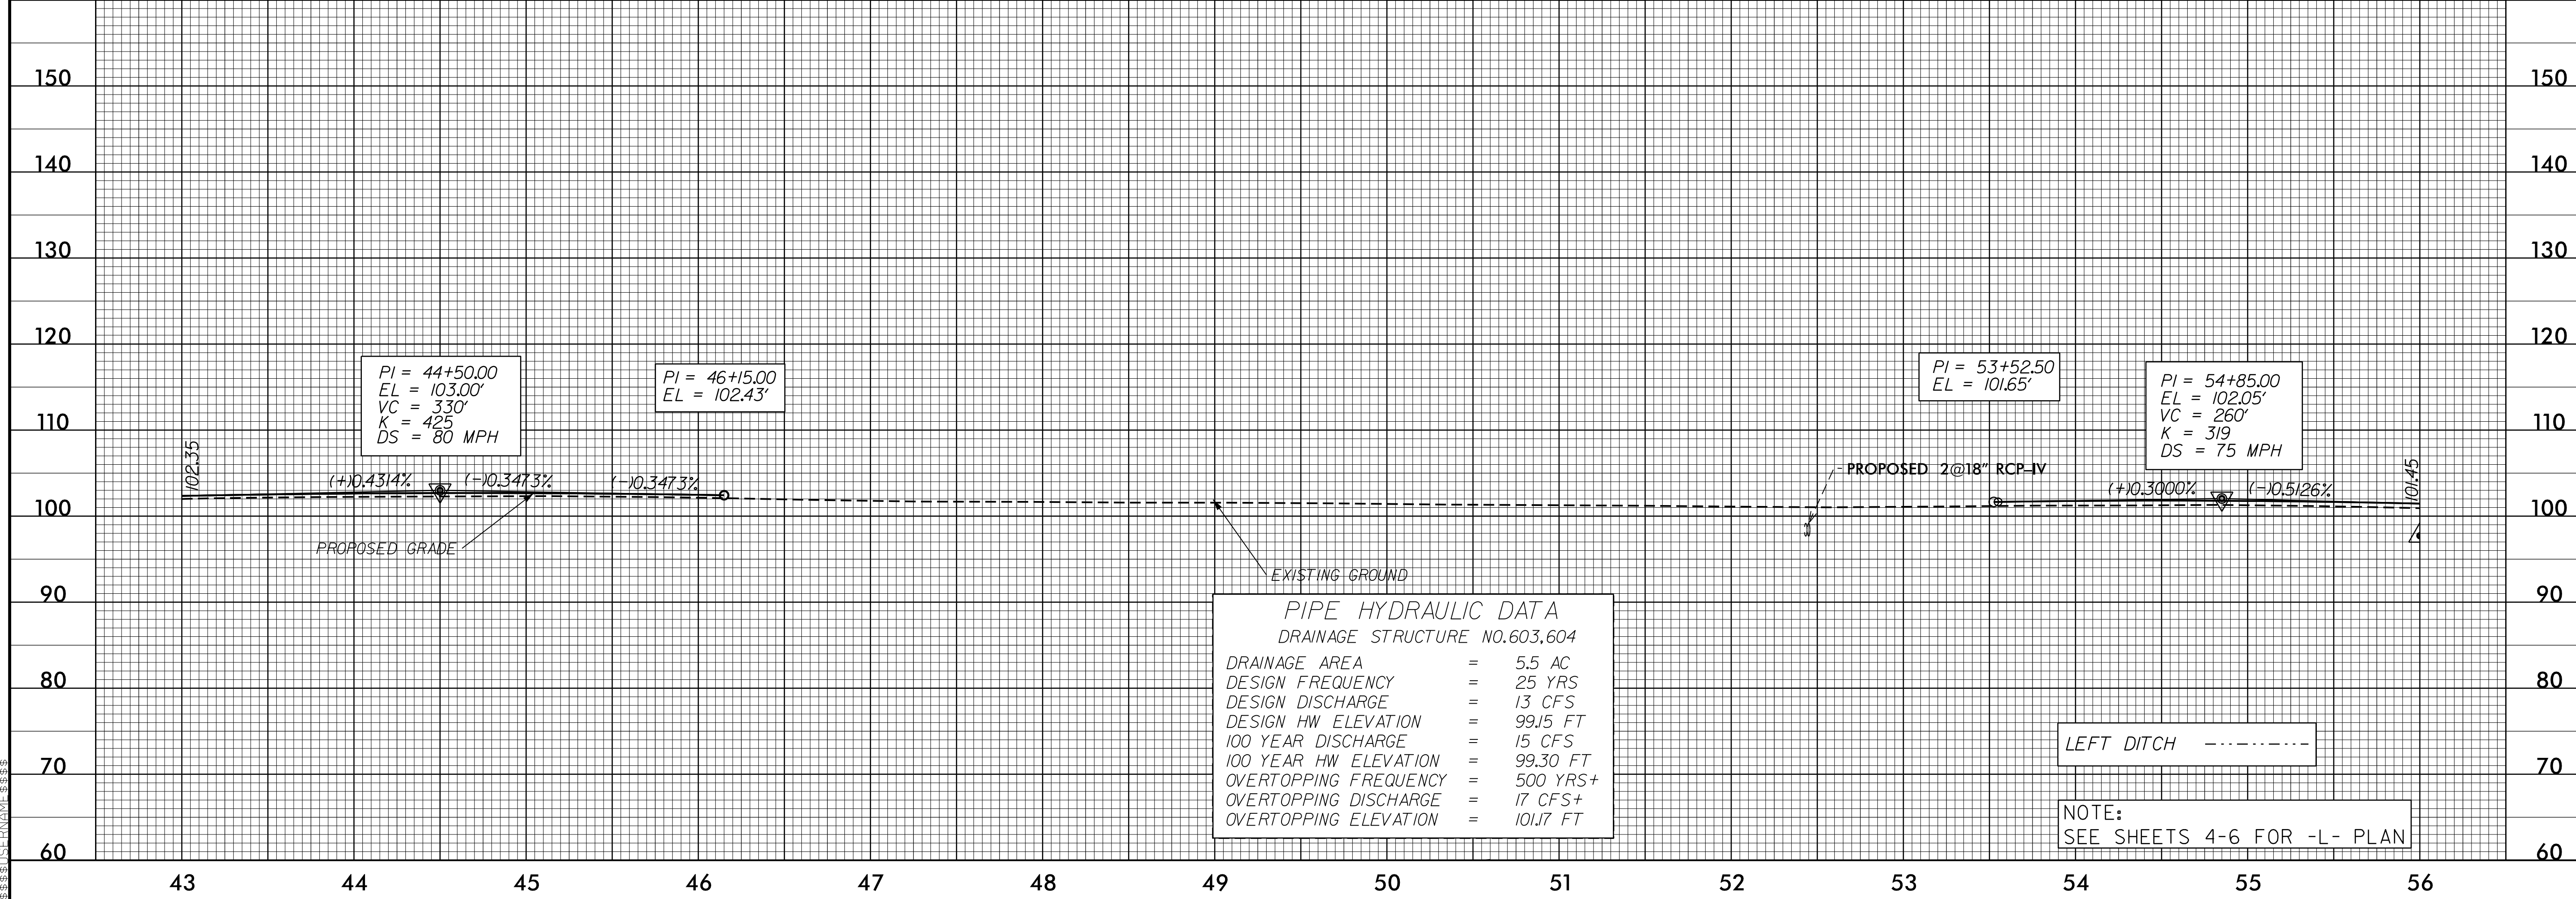


5/28/2015

PROJECT REFERENCE NO. W-5512	SHEET NO. 17
ROADWAY DESIGN ENGINEER  Jim D. Spina, PE 3/28/2015	HYDRAULICS ENGINEER  Melanie Nguyen 3/28/2015

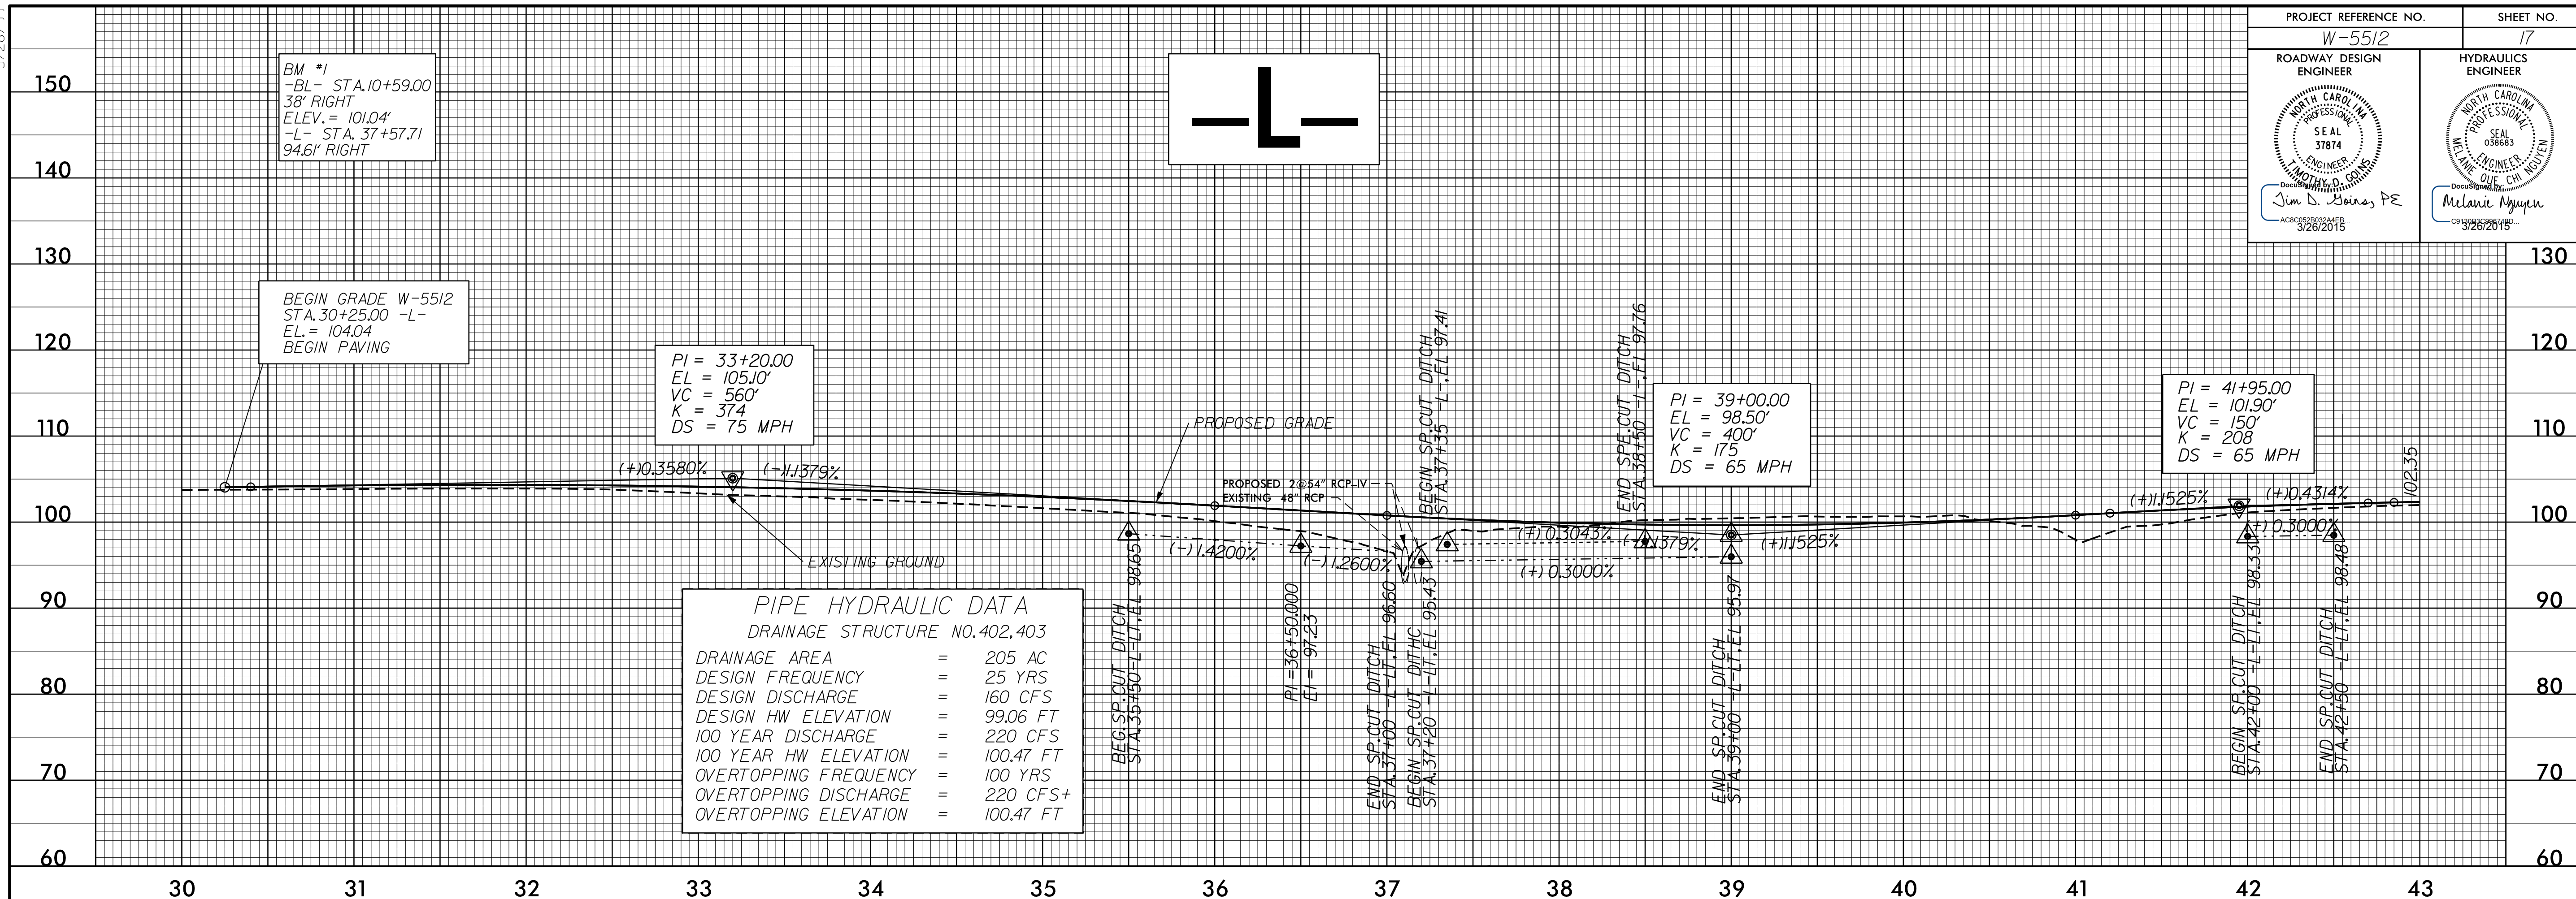

Q:\MAR_2015_11\41
03_W-5512\Drawings\Proj\W-5512_Rdwy_PFL_17.DGN
3/28/2015 10:58:36 AM