
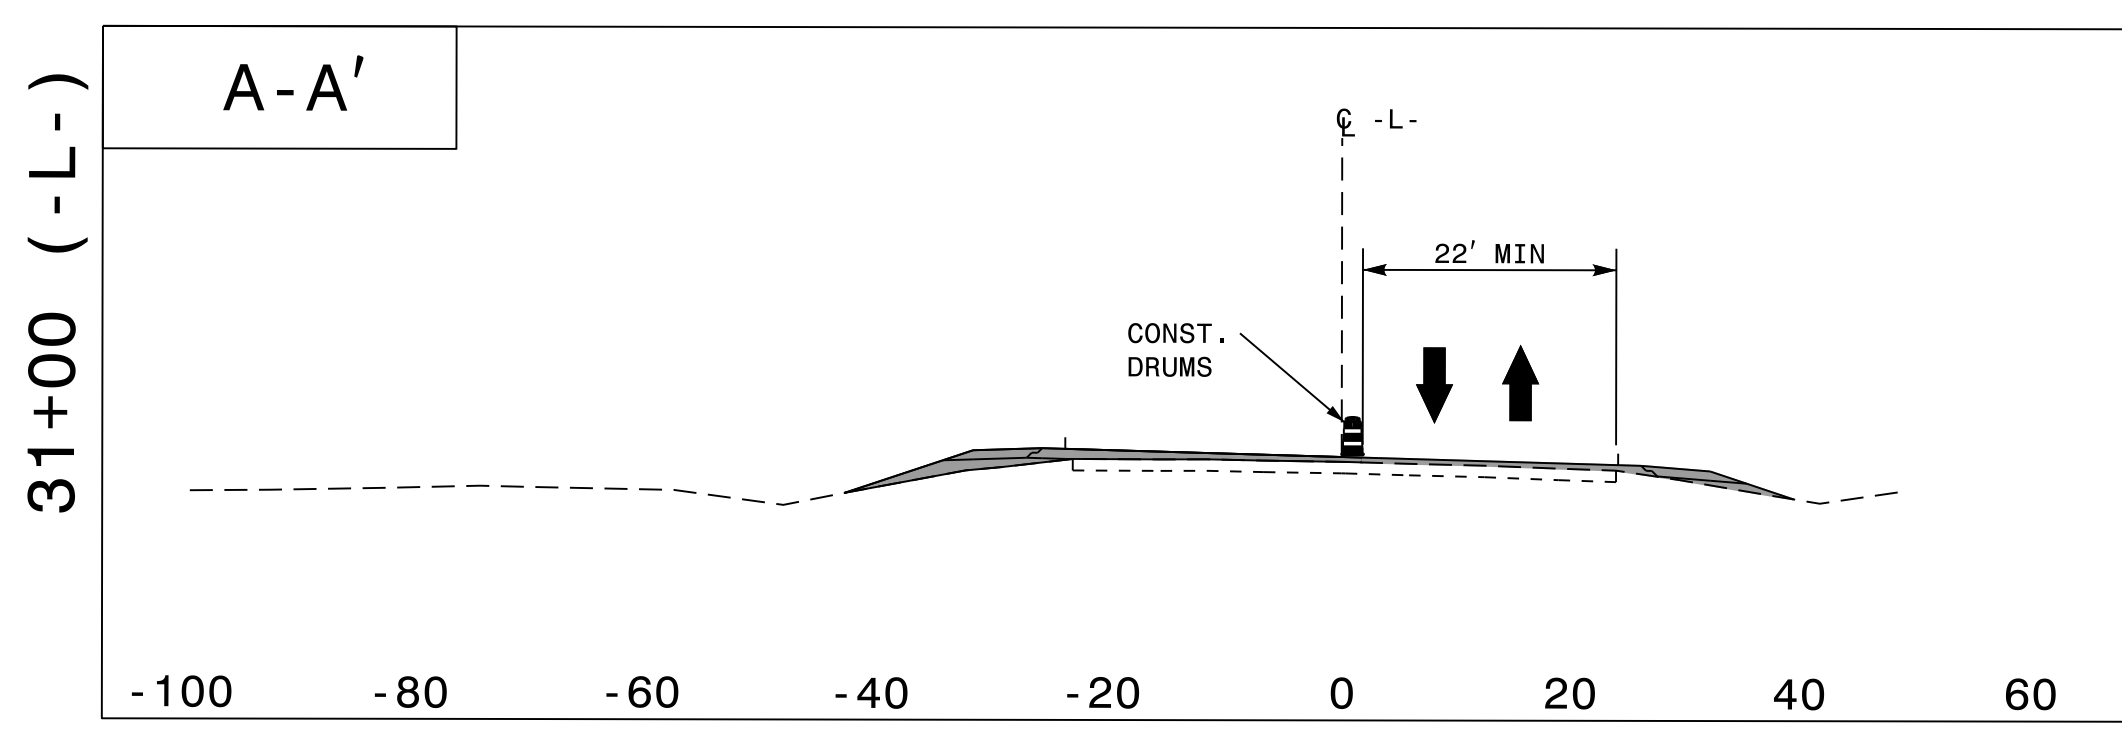




30

35

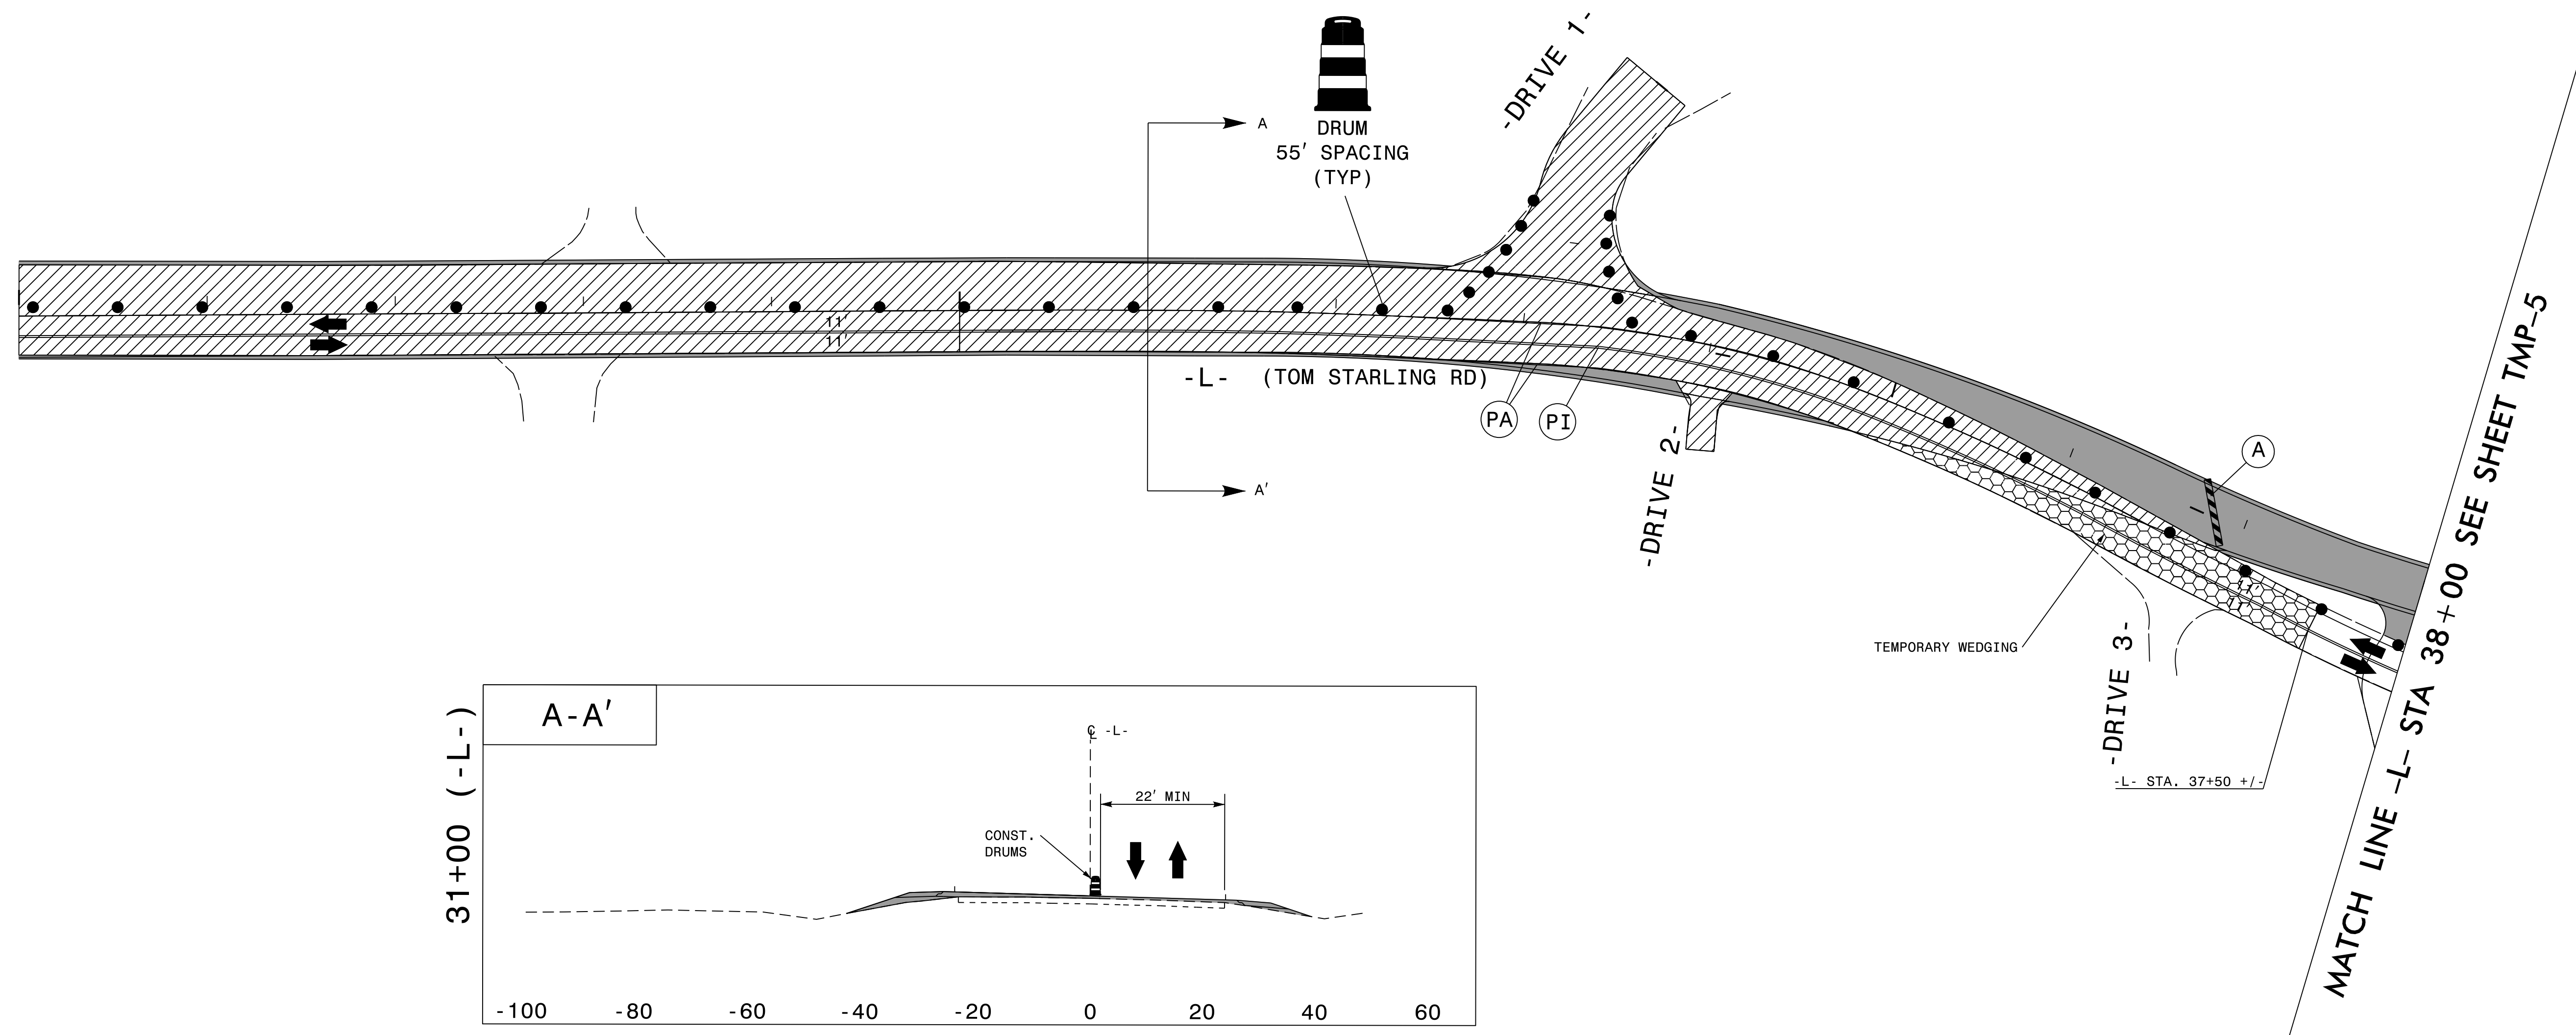

25 MAR 2015 15:36
 C:\Users\jason.m.pickens\Documents\TrafficControl\TCP\W-5512.TC.TMP_04.dgn
 USER: jason.m.pickens

APPROVED: *Jason M. Pickens* DATE: 3/31/2015

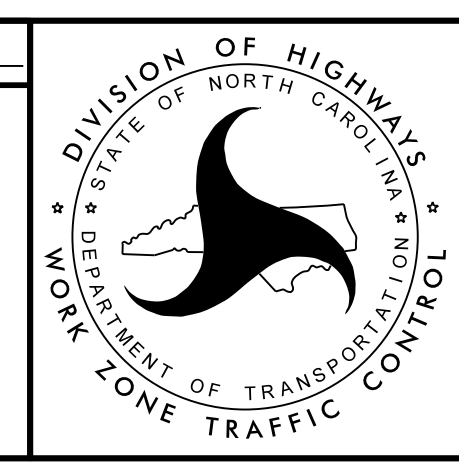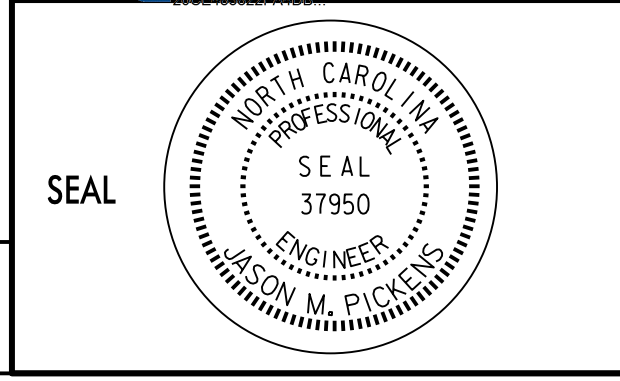

TRANSPORTATION
MANAGEMENT PLAN

PHASE I
DETAIL 1

PLANS PREPARED BY
PARSONS
5540 CENTERVIEW DRIVE, SUITE 201
RALEIGH, NORTH CAROLINA 27606
NO LICENSE REQUIRED
FOR NORTH CAROLINA DEPT. OF TRANSPORTATION