

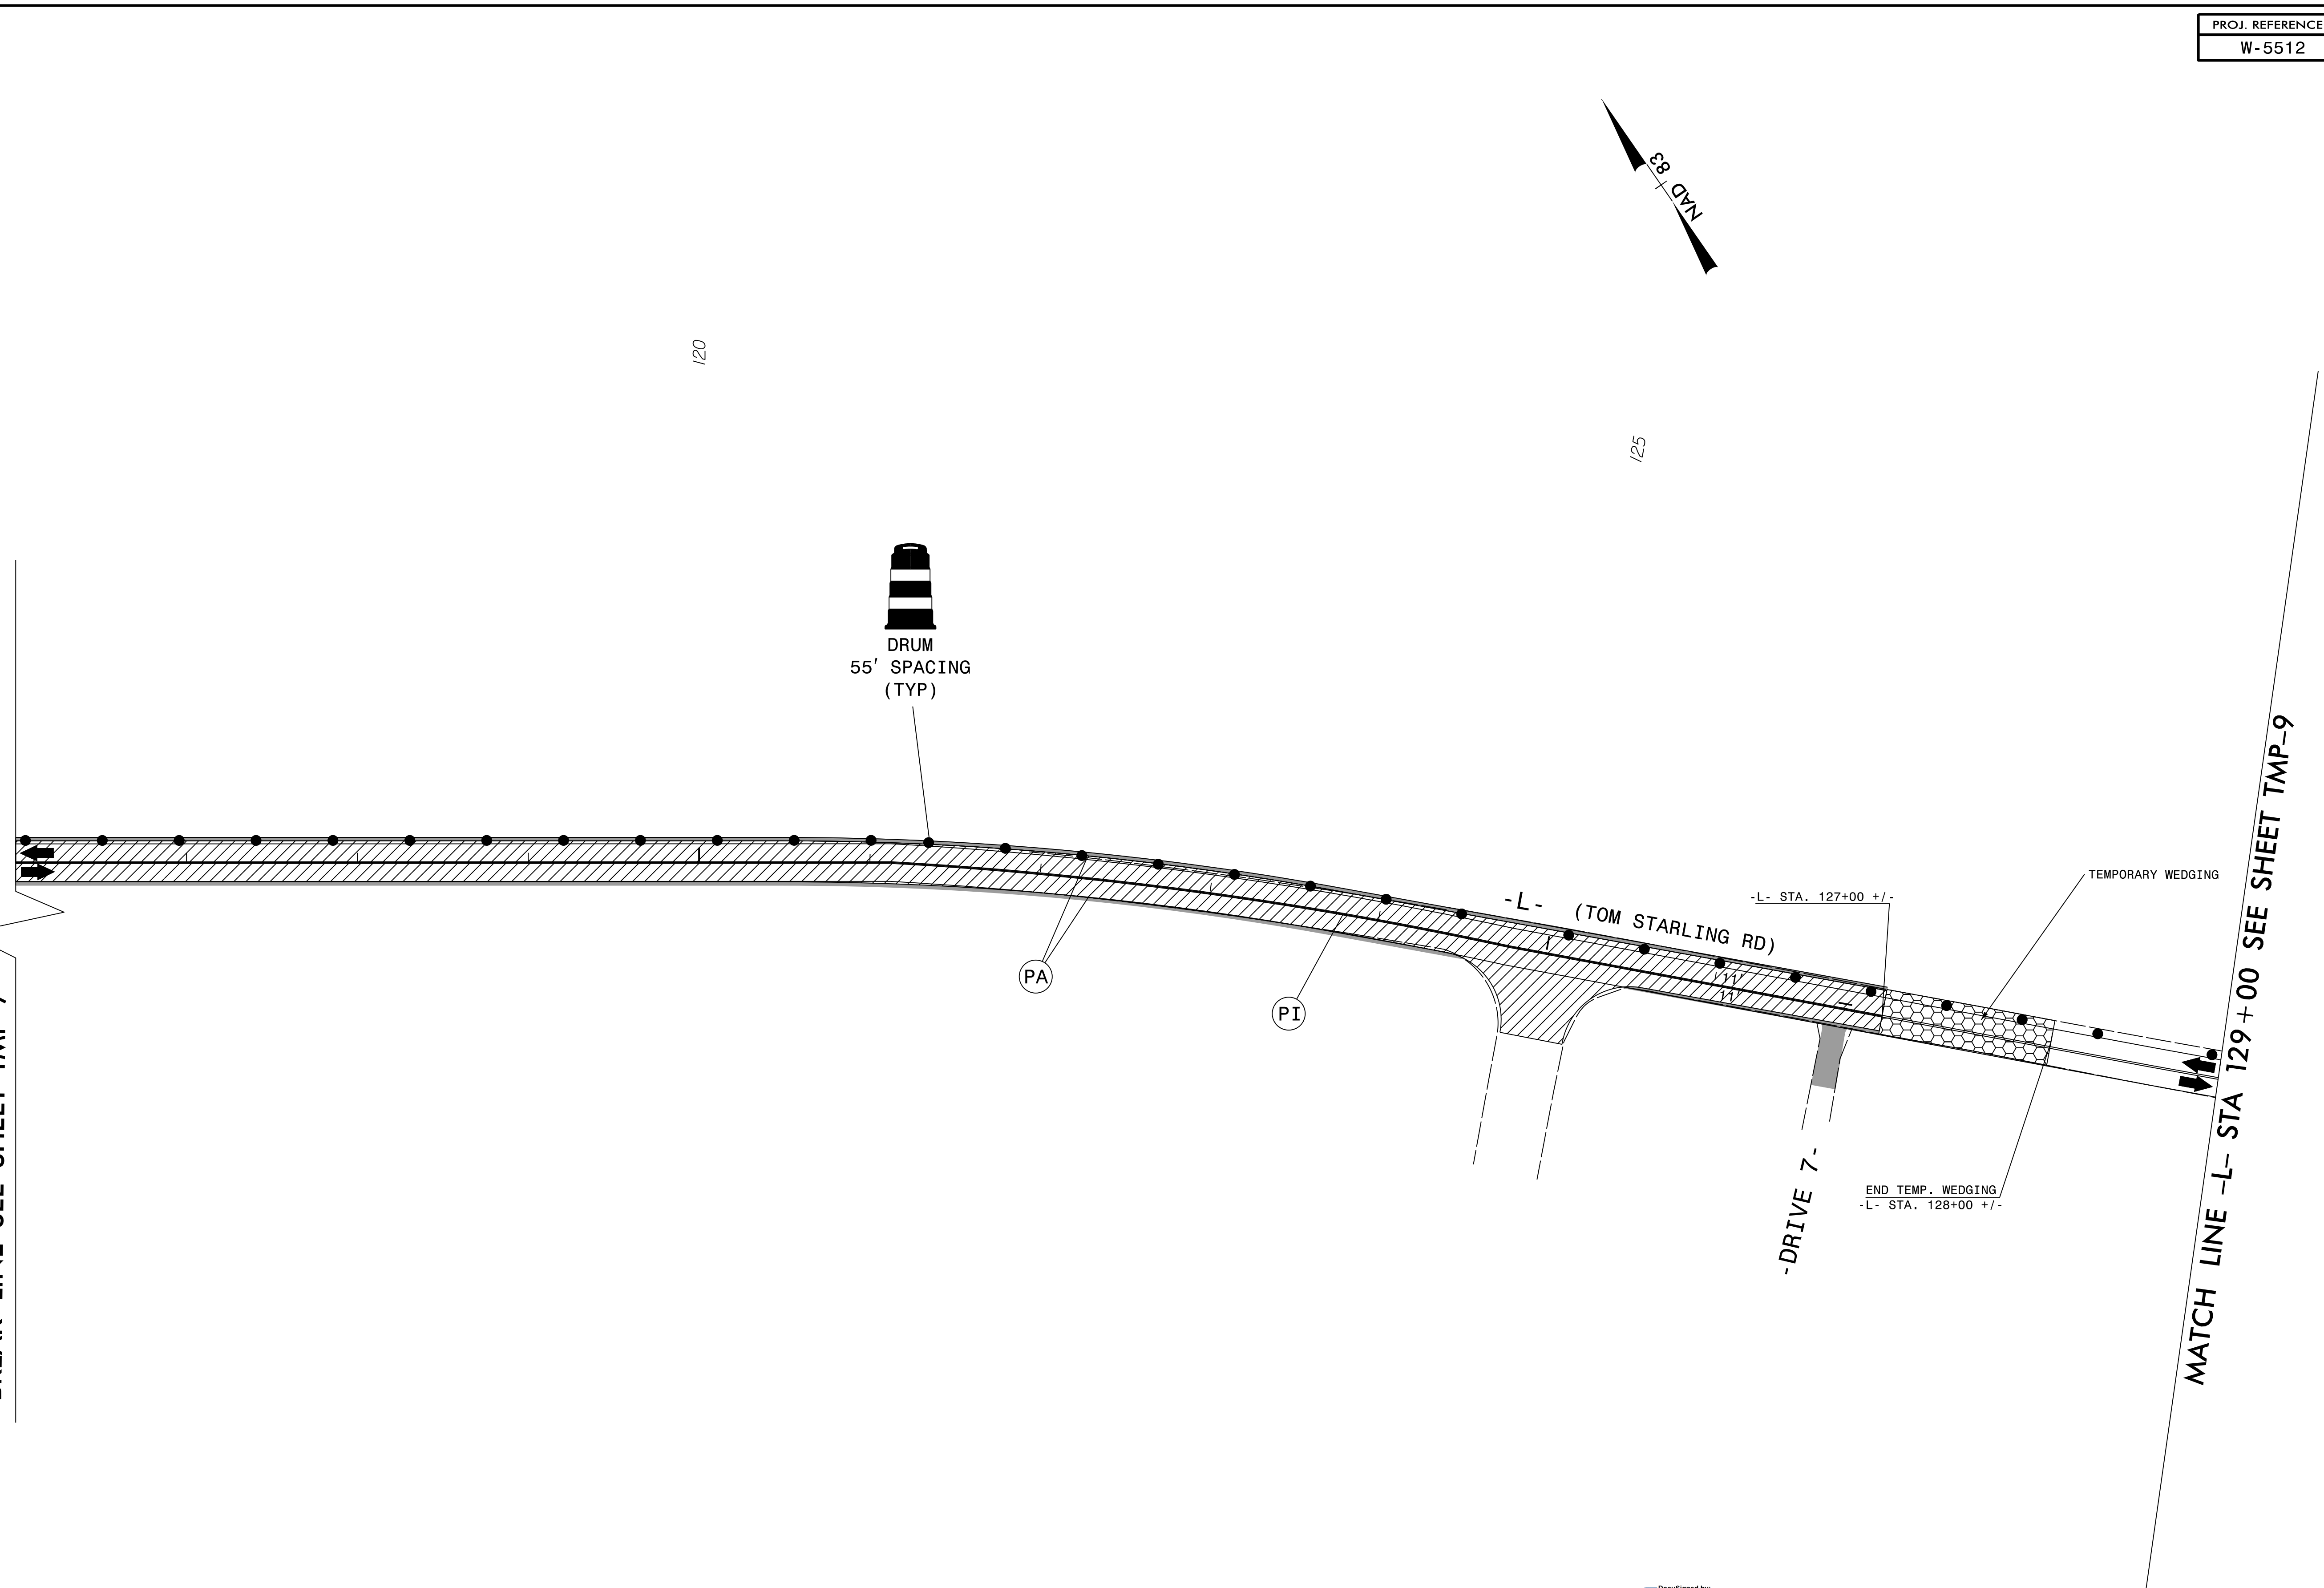


BREAK LINE SEE SHEET TMP-7

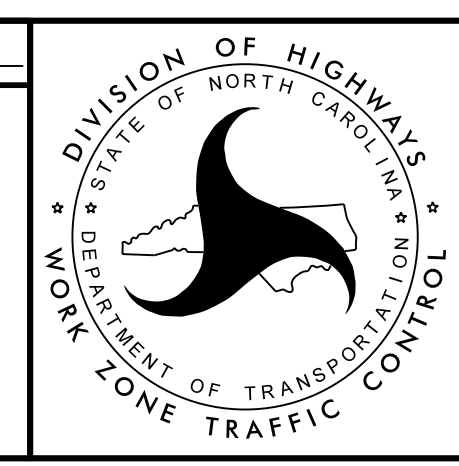

25 MAR 2015 15:36
C:\Users\jpickens\Documents\TrafficControl\TCP\W-5512.TC_TMP_08.dgn
\$\$\$\$\$USERNAME\$\$\$\$\$

APPROVED: *Jason M. Pickens* DATE: 3/31/2015
2002483322EADFB

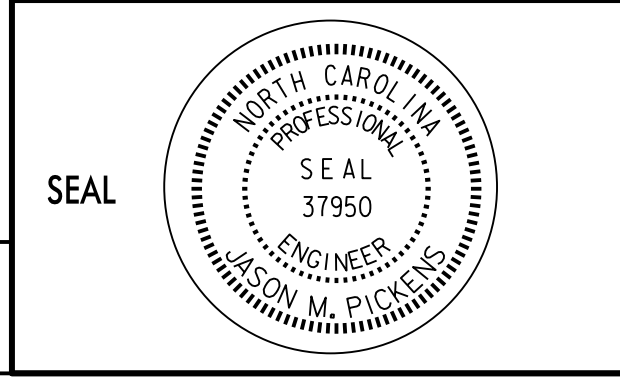

TRANSPORTATION
MANAGEMENT PLAN

PHASE I
DETAIL 5

PLANS PREPARED BY
PARSONS
5540 CENTERVIEW DR., SUITE 201
RALEIGH, NORTH CAROLINA 27606
NO. LICENSE NO. P-5246
FOR NORTH CAROLINA DEPT. OF TRANSPORTATION